





GENERAL NOTES


THIS DRAWING IS THE COPYRIGHT OF THE COX CLIFFORD PARTNERSHIP AND MAY NOT BE REPRODUCED WITHOUT THEIR PRIOR PERMISSION.

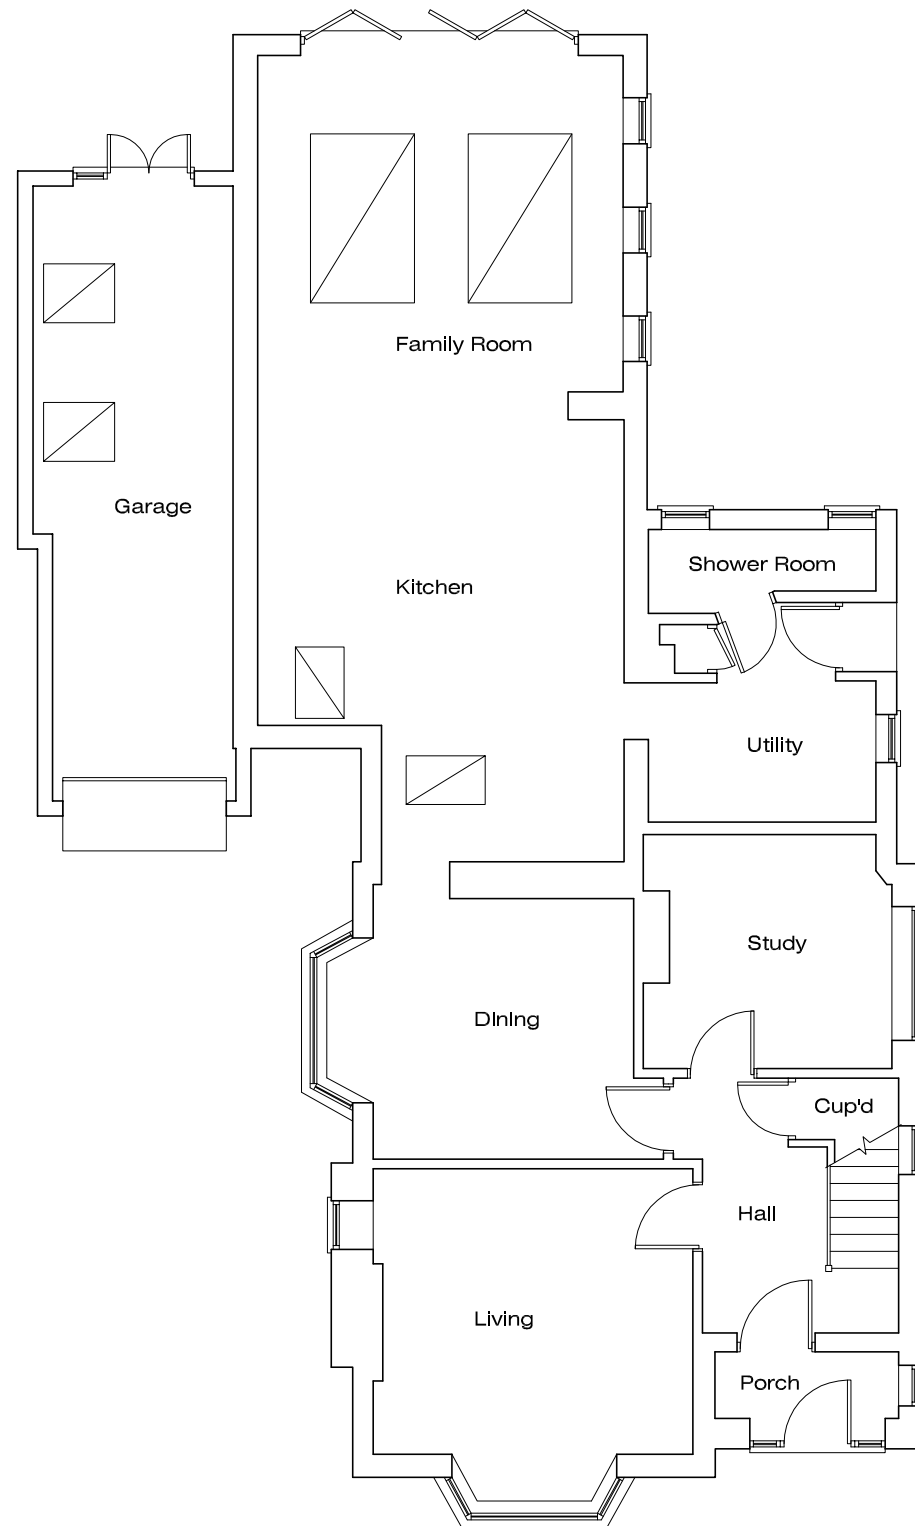


Existing Ground Floor Plan

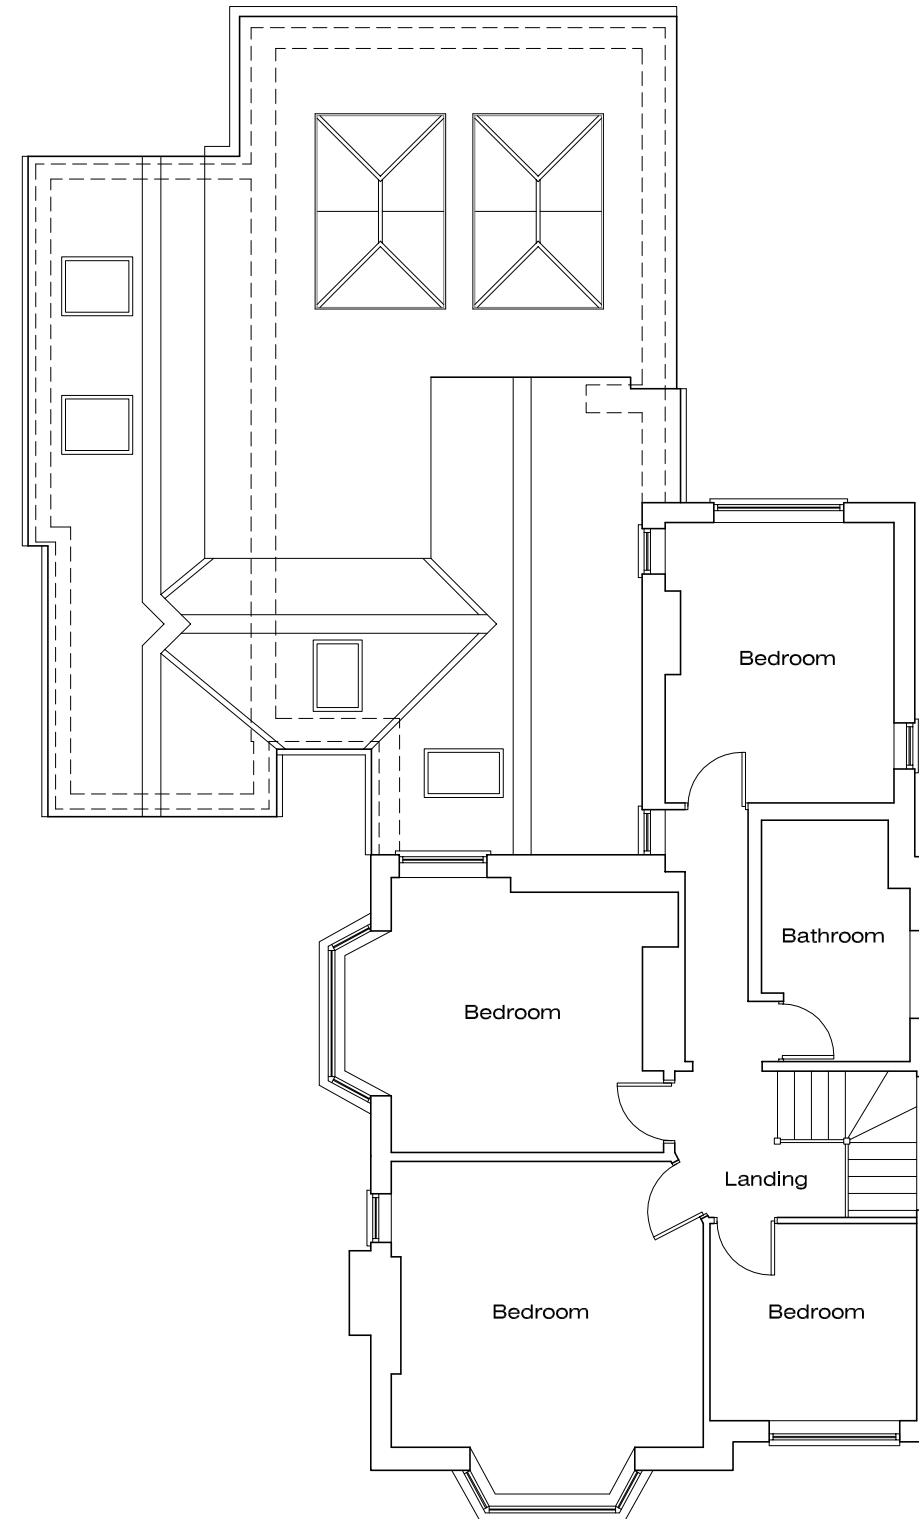

Existing First Floor Plan

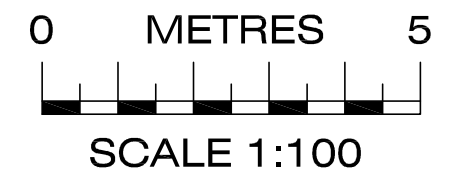

00	Dec 23	NY	Issued For Information
REV	DATE	BY	REMARKS
 11 Place Farm House, Place Farm Way Monks Risborough, HP27 9JQ Tel: 01844 274 472 Fax: 01844 273 051 e-mail: mail@cox-clifford.co.uk			
Project		102 Berton Road Aylesbury HP20 1EN	
Title Existing Ground and First Floor Plans			
Job No. 13361			
Scale 1:100 @ A3		Drawn	NY
Dwg No.	Rev.	Chkd	NC
001	00	Date	12-23