




Carolyn Squire Architect take no responsibility for any dimensions obtained by scaling from this drawing. If no dimension is shown the recipient must ascertain the dimension specifically from the Architect or by site measurement. Supplying this drawing in digital form is solely for convenience and no reliance may be placed on digital data. All data must be checked against hard copy. Dimensions must be checked on site. Any discrepancies must be reported to the Architect immediately. This drawing is copyright of Carolyn Squire Architect.

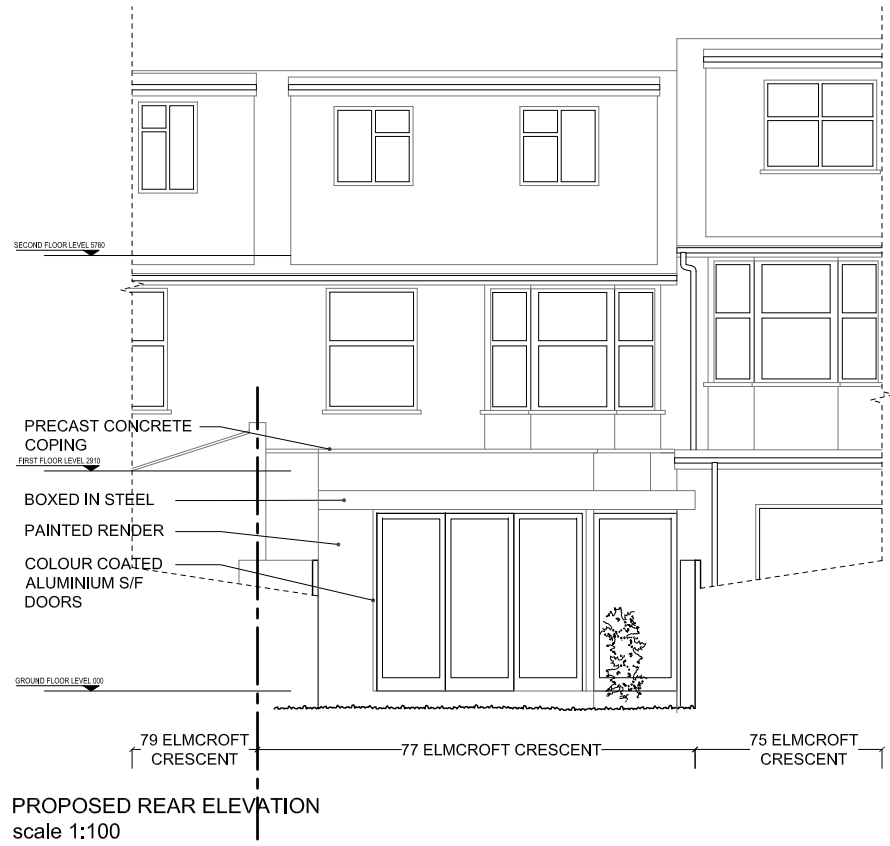


PROPOSED REAR ELEVATION  
scale 1:100

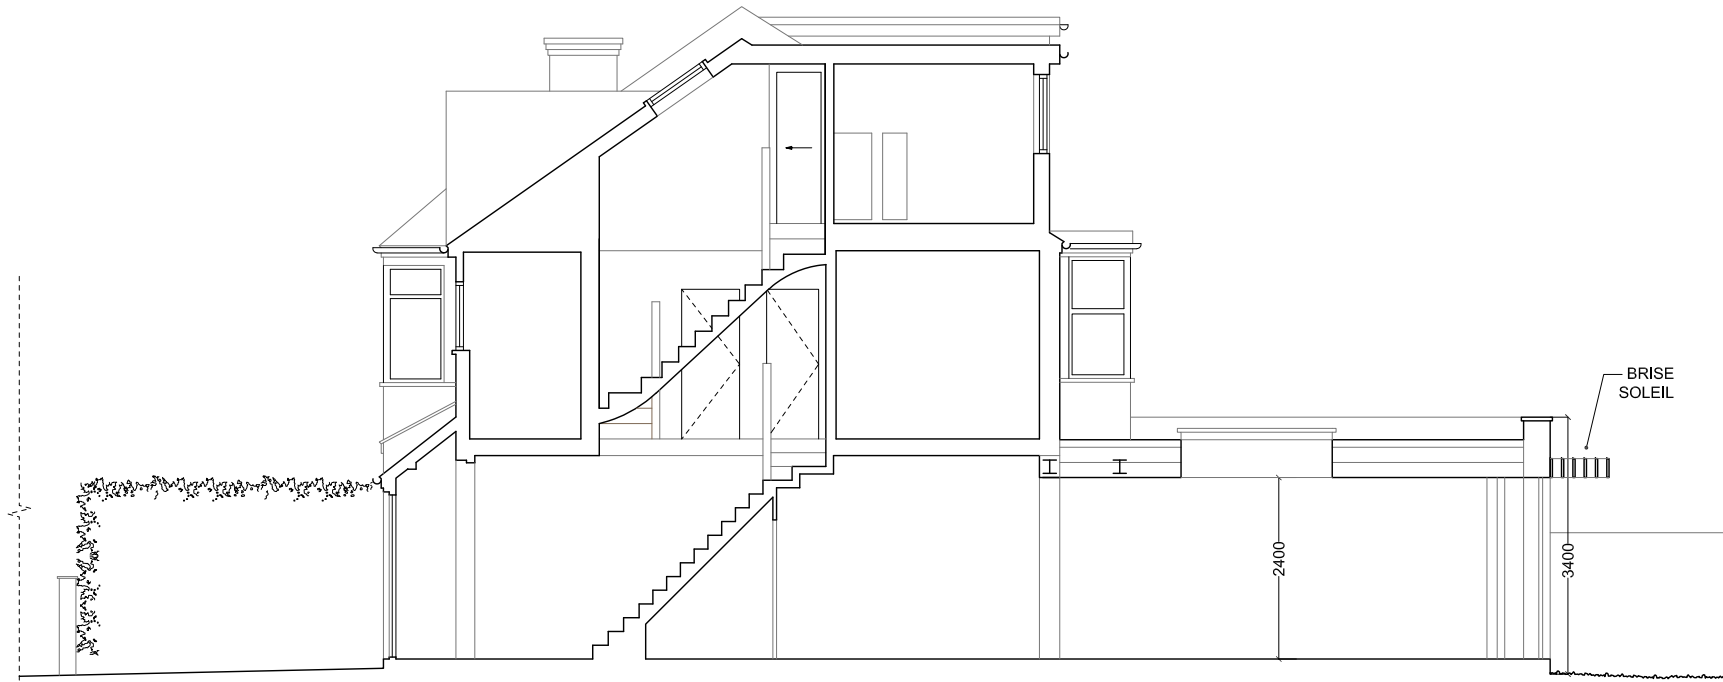


PROPOSED SECTION AA  
scale 1:100

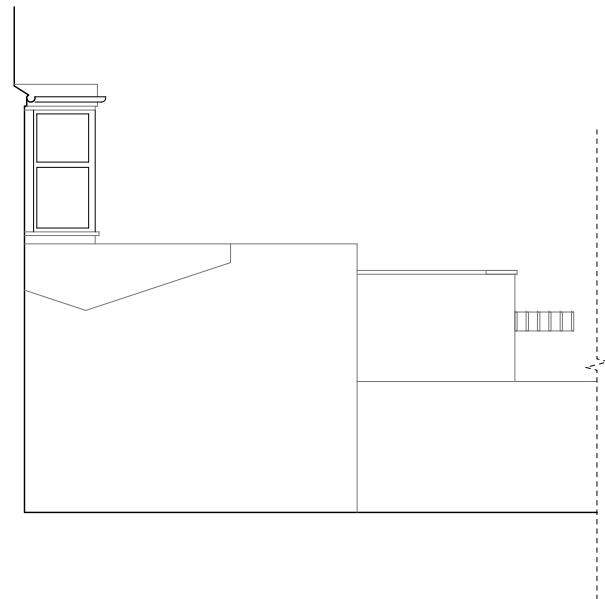

PROPOSED ELEVATION FROM NO.79 ELMCROFT CRESCENT  
scale 1:100

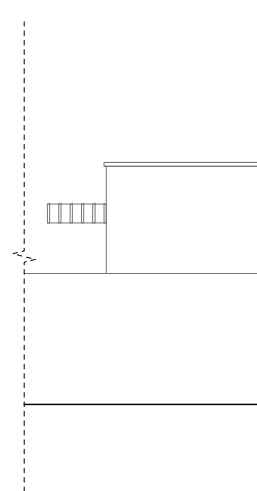

PROPOSED ELEVATION FROM NO.75 ELMCROFT CRESCENT  
scale 1:100

 

Job title  
**77 ELMCROFT CRESCENT  
LONDON  
NW11 9TA**

Drawing title  
**PROPOSED  
ELEVATIONS AND  
SECTION**

**CAROLYN SQUIRE  
DIP ARCH RIBA**  
122 Church Walk, London N16 8QW  
Tel: 020 7254 0624 Fax: 020 75039769  
Email : mail@carolynsquire.co.uk

Drawing No.      Revision  
**2319/06**

Date                      Scale  
**/12/23                      1:100 @ A3**