



Carolyn Squire Architect take no responsibility for any dimensions obtained by scaling from this drawing. If no dimension is shown the recipient must ascertain the dimension specifically from the Architect or by site measurement. Supplying this drawing in digital form is solely for convenience and no reliance may be placed on digital data. All data must be checked against hard copy. Dimensions must be checked on site. Any discrepancies must be reported to the Architect immediately. This drawing is copyright of Carolyn Squire Architect.

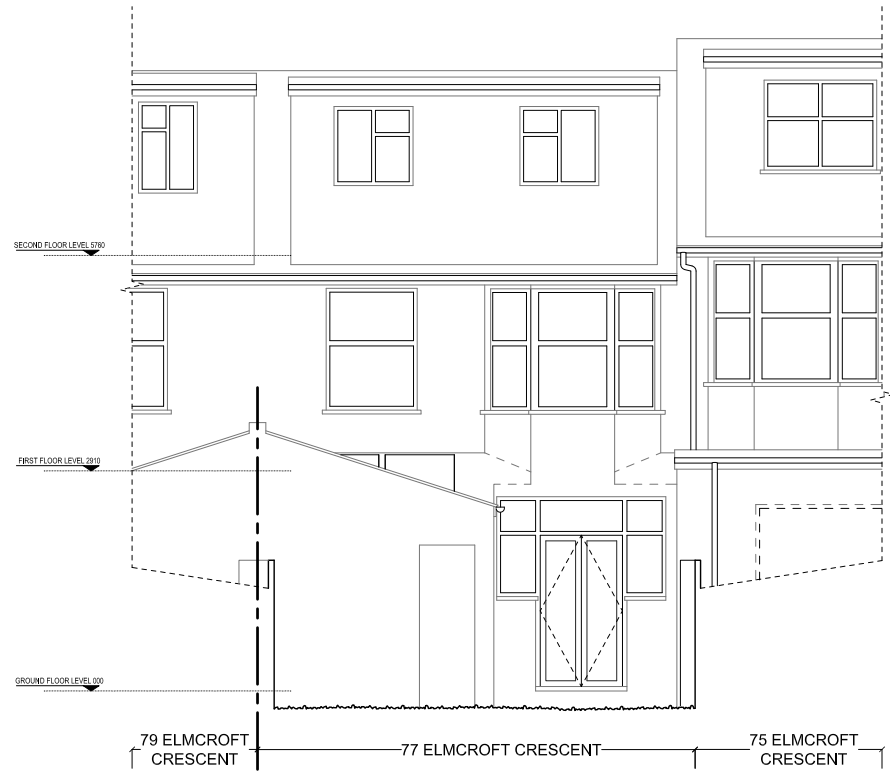


EXISTING REAR ELEVATION
scale 1:100



EXISTING SECTION AA
scale 1:100

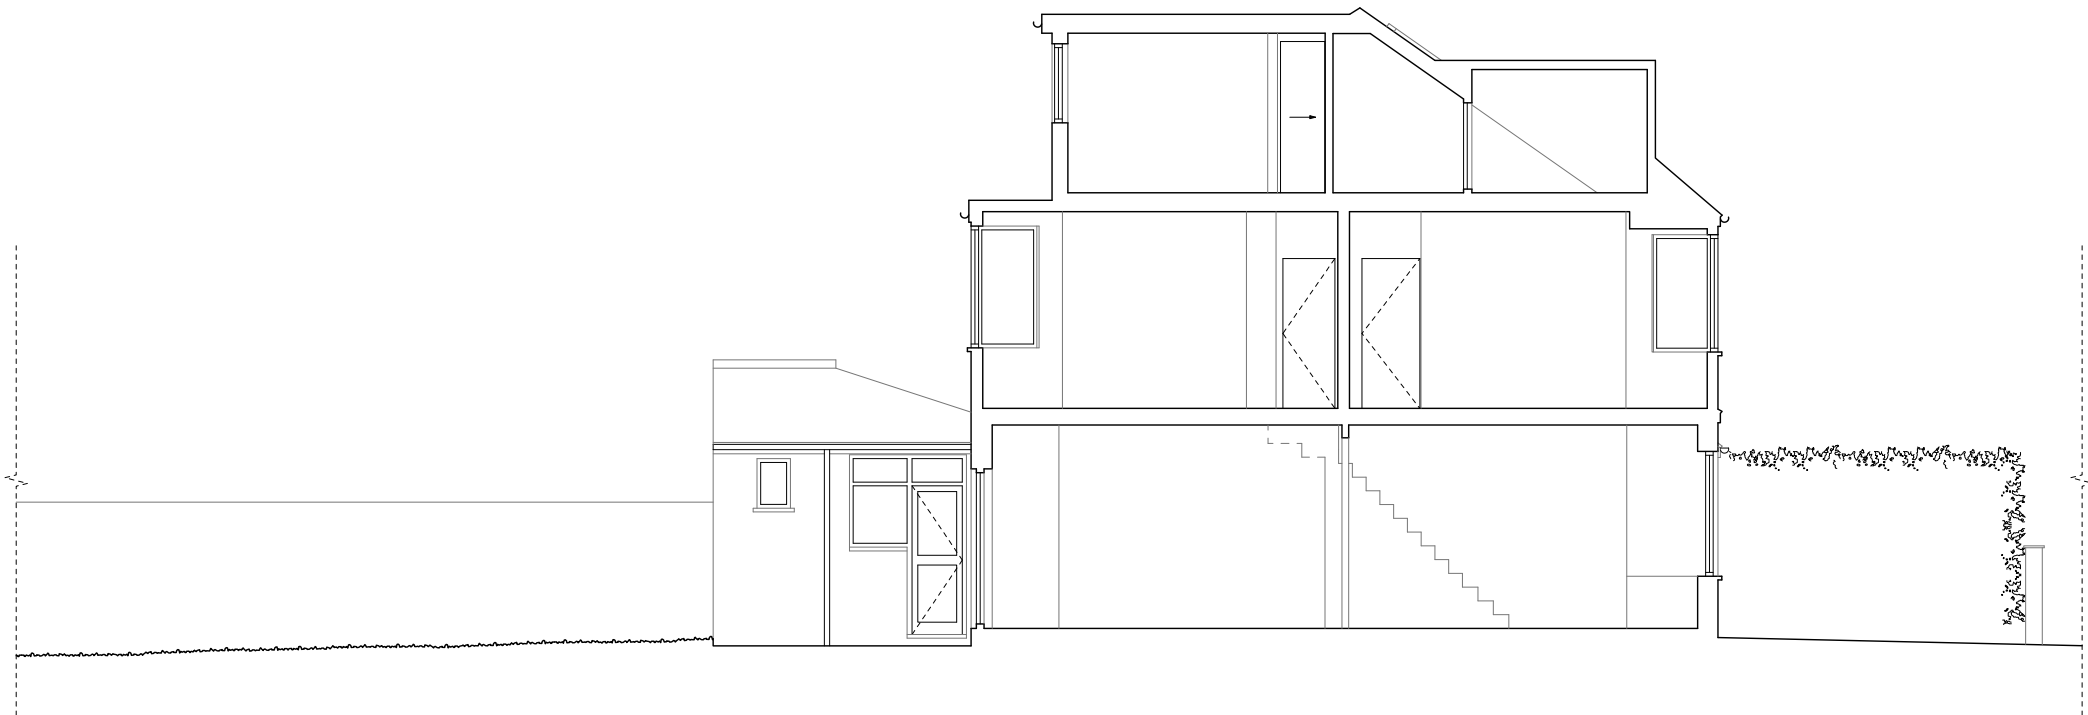

EXISTING SECTION BB
scale 1:100

 

Job title
**77 ELMCROFT CRESCENT
LONDON
NW11 9TA**

Drawing title
**EXISTING ELEVATIONS
AND SECTIONS**

**CAROLYN SQUIRE
DIP ARCH RIBA**
122 Church Walk, London N16 8QW
Tel: 020 7254 0624 Fax: 020 75039769
Email : mail@carolynsquire.co.uk

Drawing No. Revision
2319/03

Date Scale
/12/23 1:100 @ A3