

Refuse & Cycle Storage 02 - Front Elevation

Key  
 - - - - - Boundary Line  
 - - - - - Demolished




Dura Cladding Resist WeatherBoard composite cladding boards in Red Cedar or similar.

Hinged and sliding steel doors with concealed locking system or similar.



Two Tier Cycle Rack

Reference:  
<https://www.bikedocksolutions.com/economy-two-tier-bike-rack>

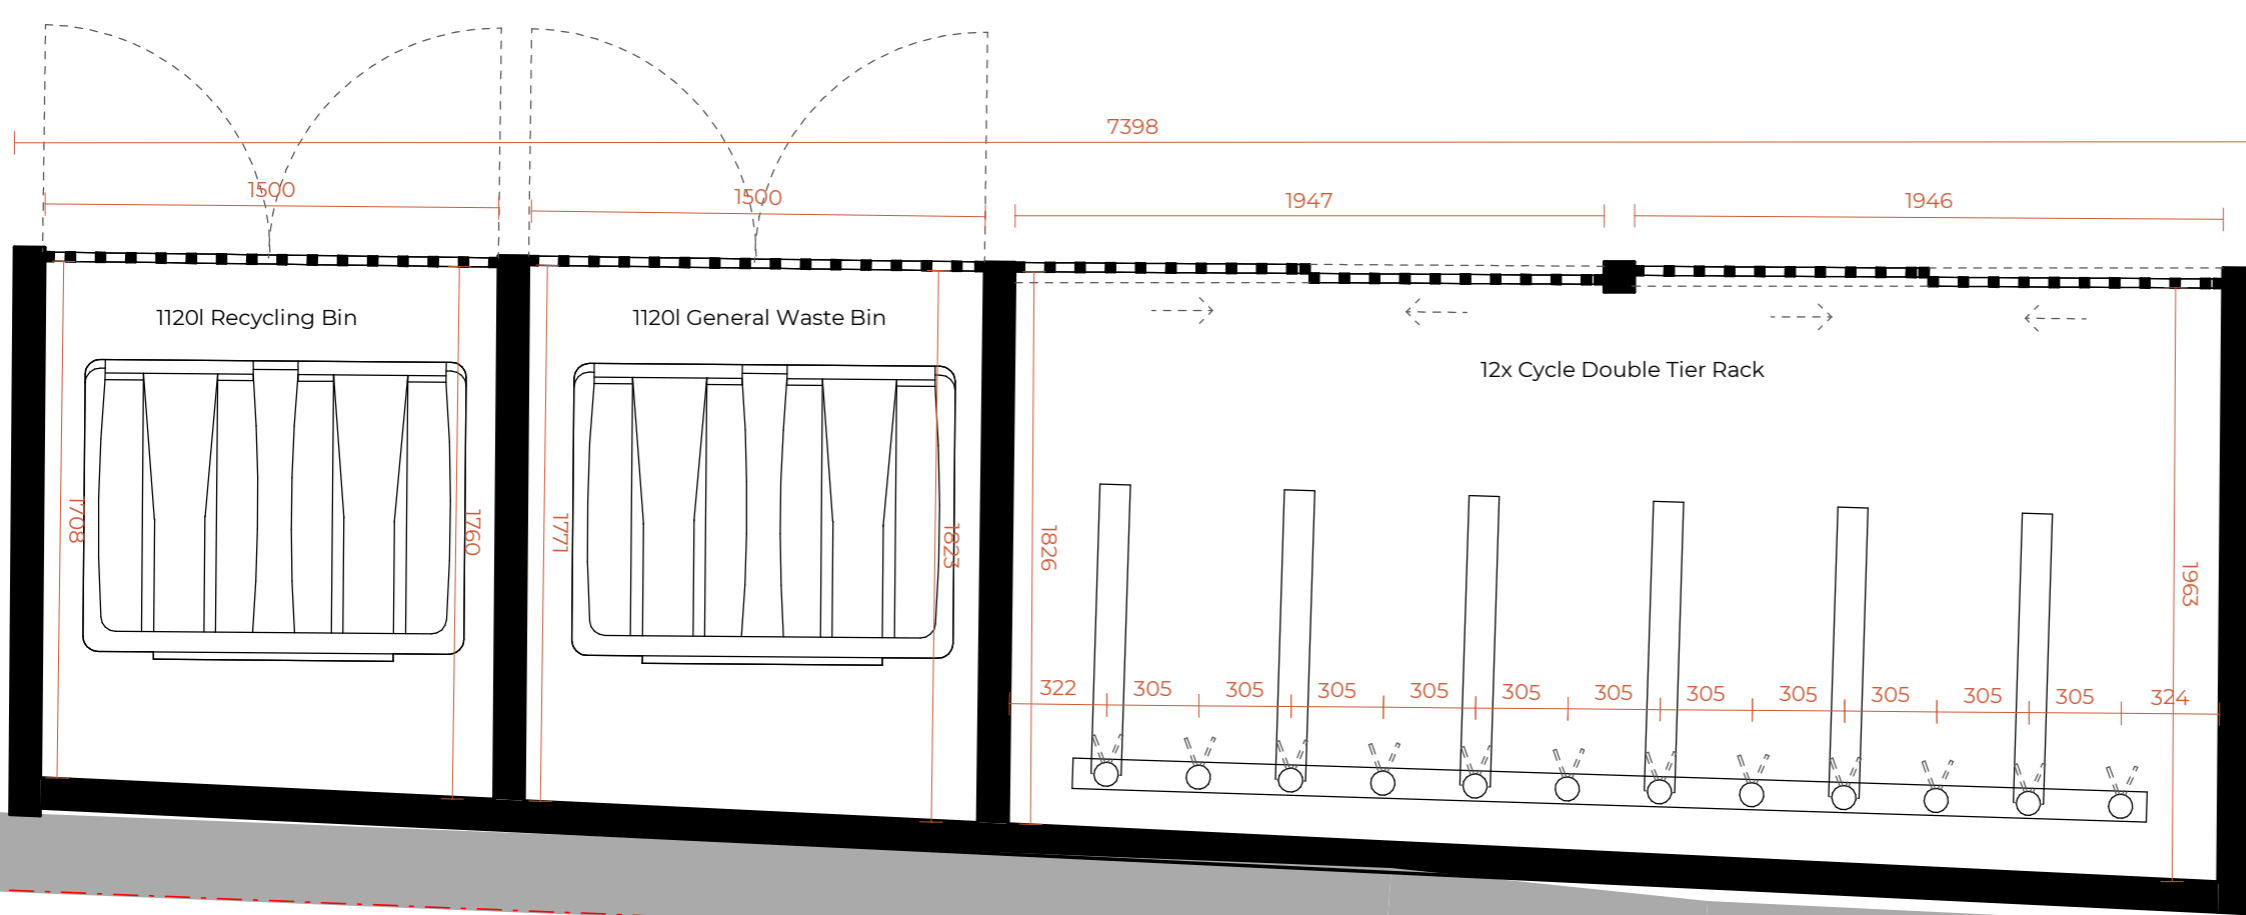

Refuse & Cycle Storage 01 - Floor Plan

Rev No.	Date	Description
---------	------	-------------

Notes:  
 Any inaccuracies or errors to be reported to the architect/surveyor immediately and prior to any work commencing. All dimensions to be verified on site. All work to comply with British Standards Code of practice. All external surfaces and materials to match existing. This drawing and all information provided within it is the copyright of UPP Consultants Ltd. and reproduction without prior consent is strictly forbidden.

Dwg No  
**815+823HI-A-20-102** Drawn  
**DR**

Drawing  
**Refuse & Cycle Storage 02** Checked  
**UPP**

Scale  
**1:25 @ A3** Issue Date  
**13.12.2023**



Project Address  
**815-823 High Road, London, N12 8PR**

Client  
**Finchley Estates Ltd (David Winegarten)** Status  
**For Planning**