


This drawing is produced as a document for use in this project only and may not be used for any other purpose. The license is granted only to the specific recipients of the drawing directly from Chaplin Farrant Ltd. Chaplin Farrant Ltd accepts no liability for the use of this drawing other than the purpose for which it was intended in connection with this project as recorded on the title block and File Status Code and 'Revision'. If also issued in digital format, the data within this file may not be used for any purpose other than the information present on the paper copy of the document.

Chaplin Farrant Copyright © 2018. This drawing may not be reproduced in any form without Chaplin Farrant's prior written agreement.

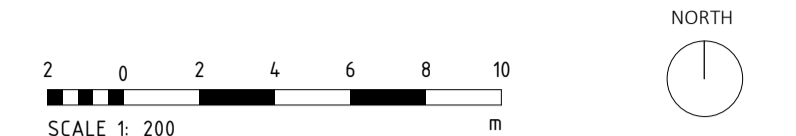

NOTES
This drawing contains the following:

REVISION LOG			
ISSUED	REV	DATE	DESCRIPTION
SD	P1	14/07/23	Pre-App Issue
SD	P2	28/09/23	Public Engagement
SD	P3	09/10/23	Planning Issue

CLIENT
ESC

PROJECT
Battery Green

PROJECT ADDRESS
Lowestoft



DRAWING USE	STATUS CODE
PLANNING	S4

DRAWING TITLE	SIZE	
Proposed GA Floor Plans - New Build	A1	
DRAWING NO.	REVISION	
BGMC-CF-C-XX-DR-A-0652	P3	
CREATED BY	CHECKED BY	APPROVED BY
SD	MC	MC


53 Yarmouth Road
Norwich
NR7 6ET
01603 70000
office@chaplinfarrant.com

CF JOB NO.
6832

Also at:
Cambridge and Winchester
www.chaplinfarrant.com

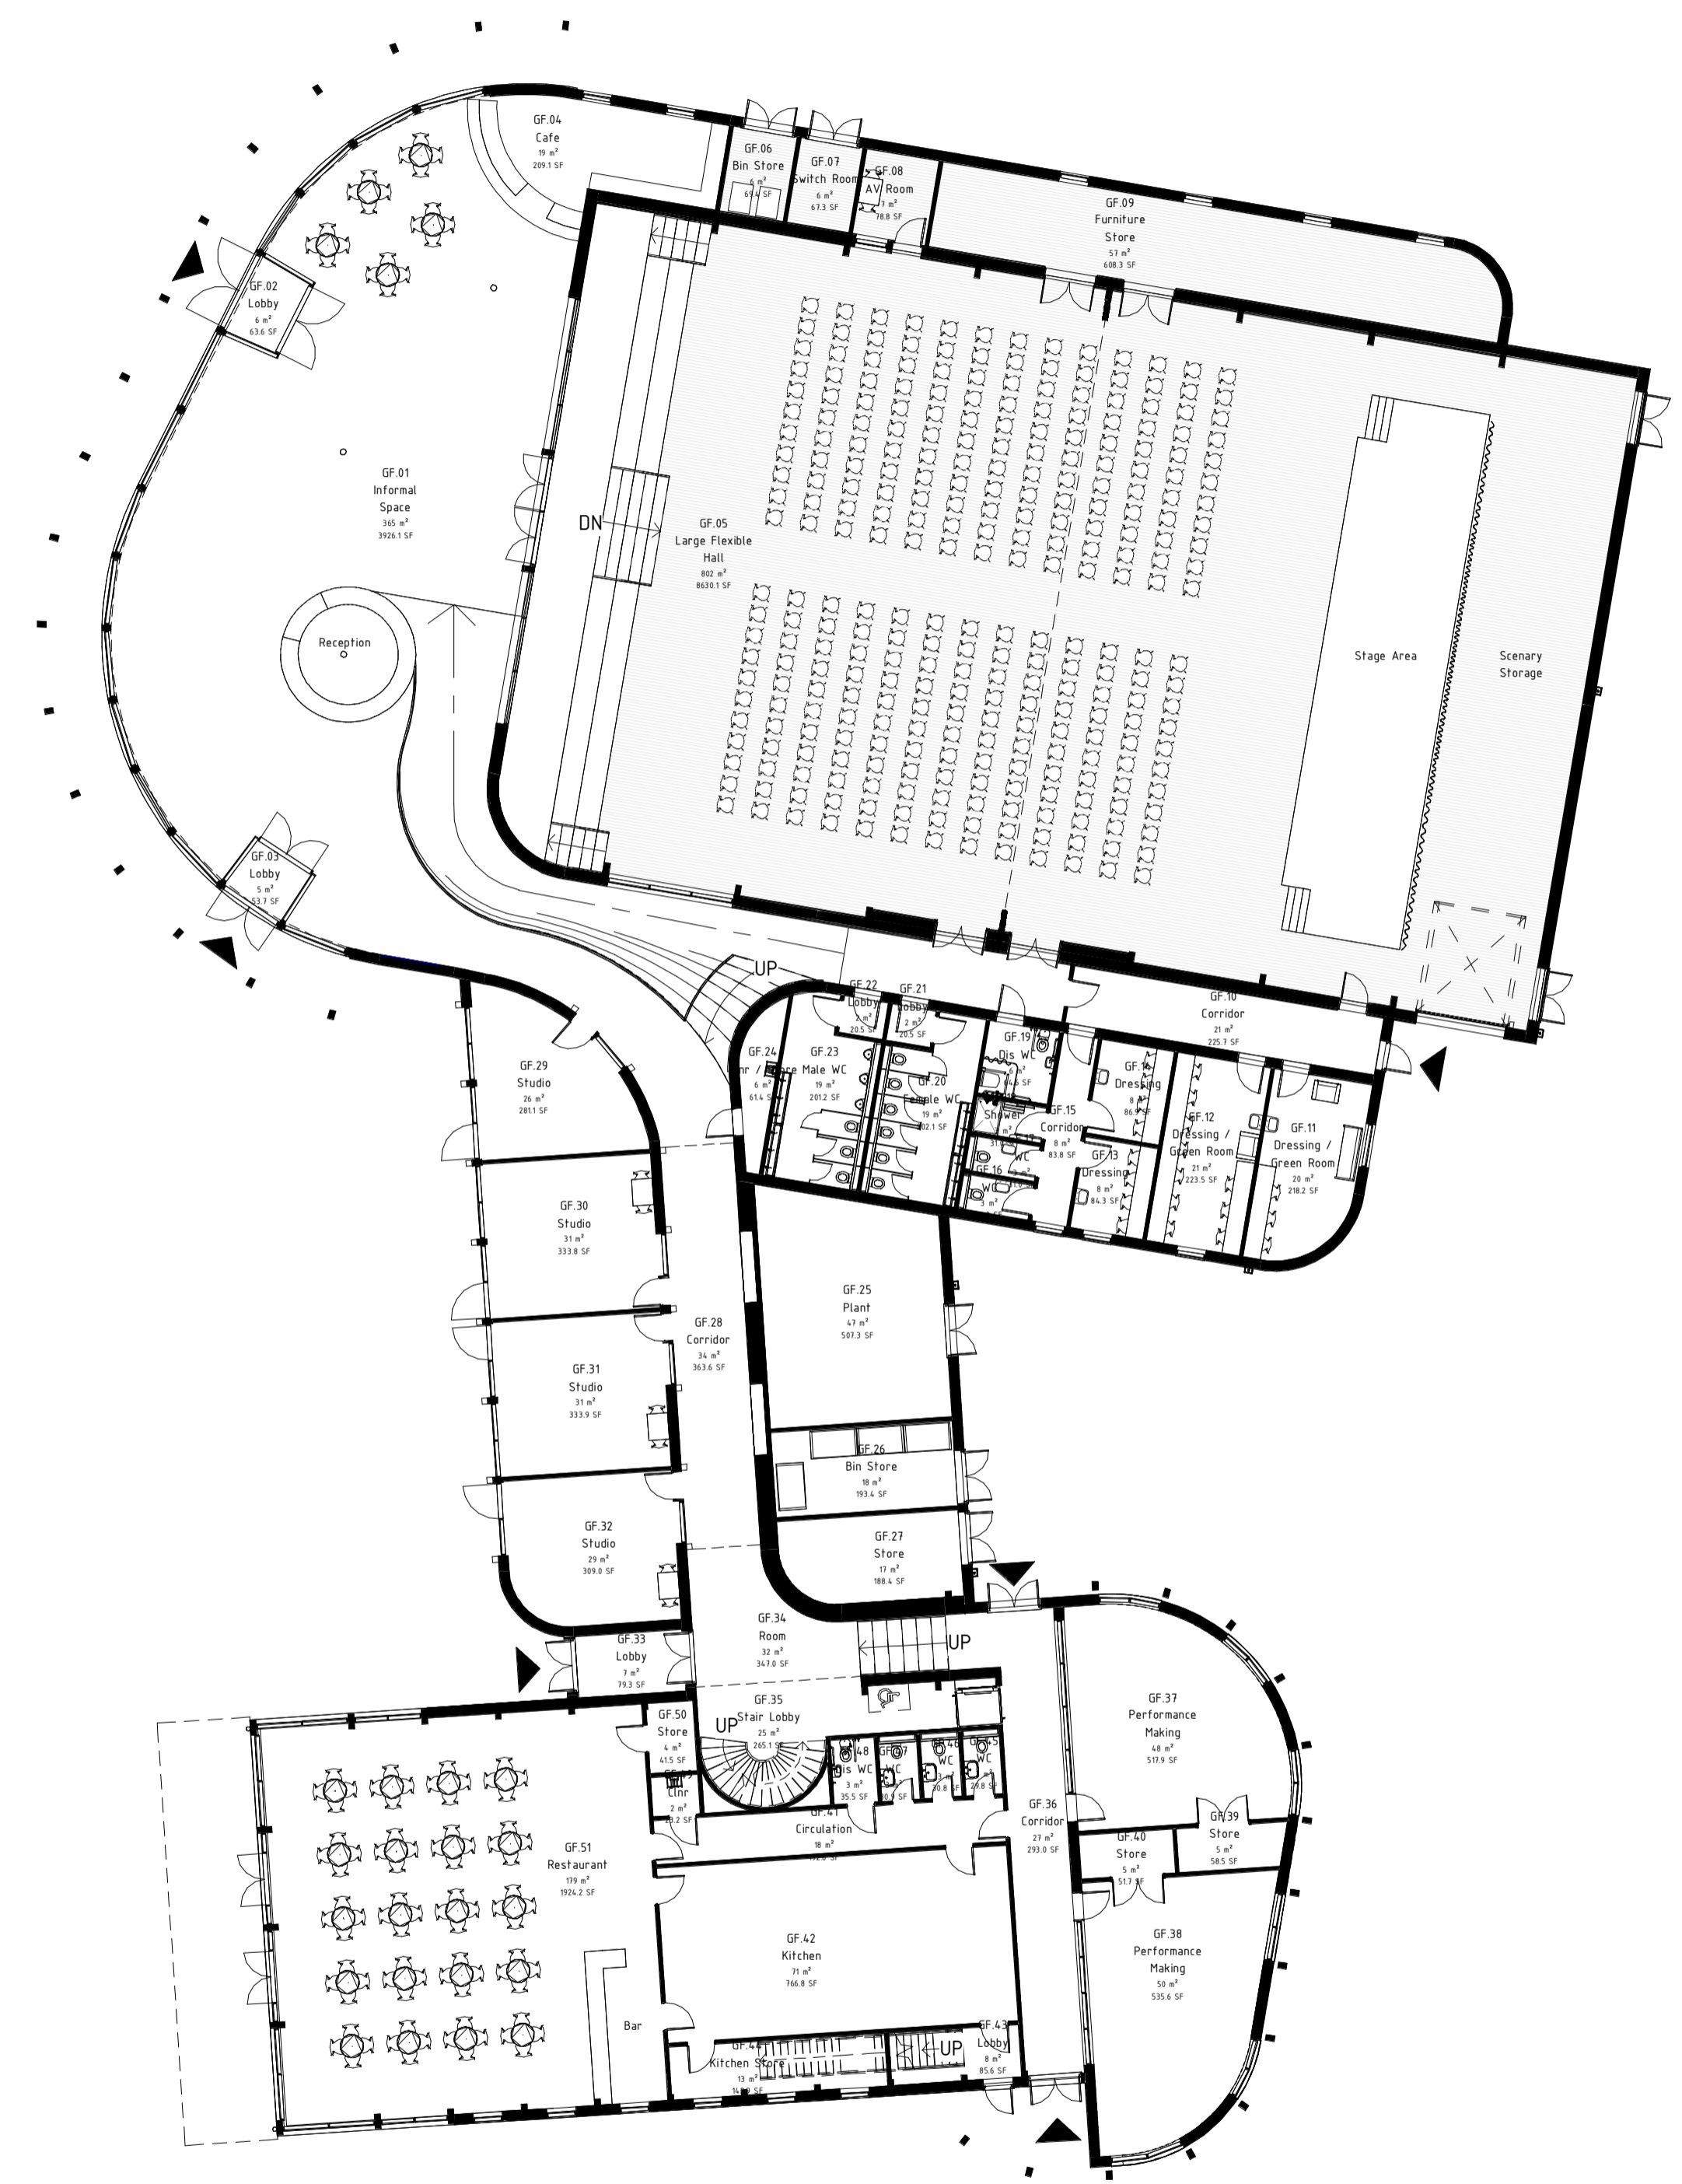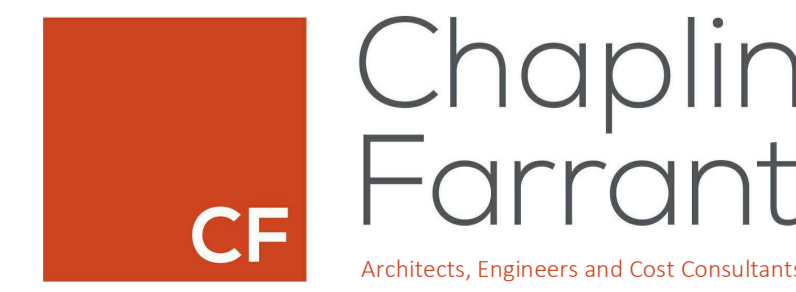

1 00A Ground Floor
1 : 200

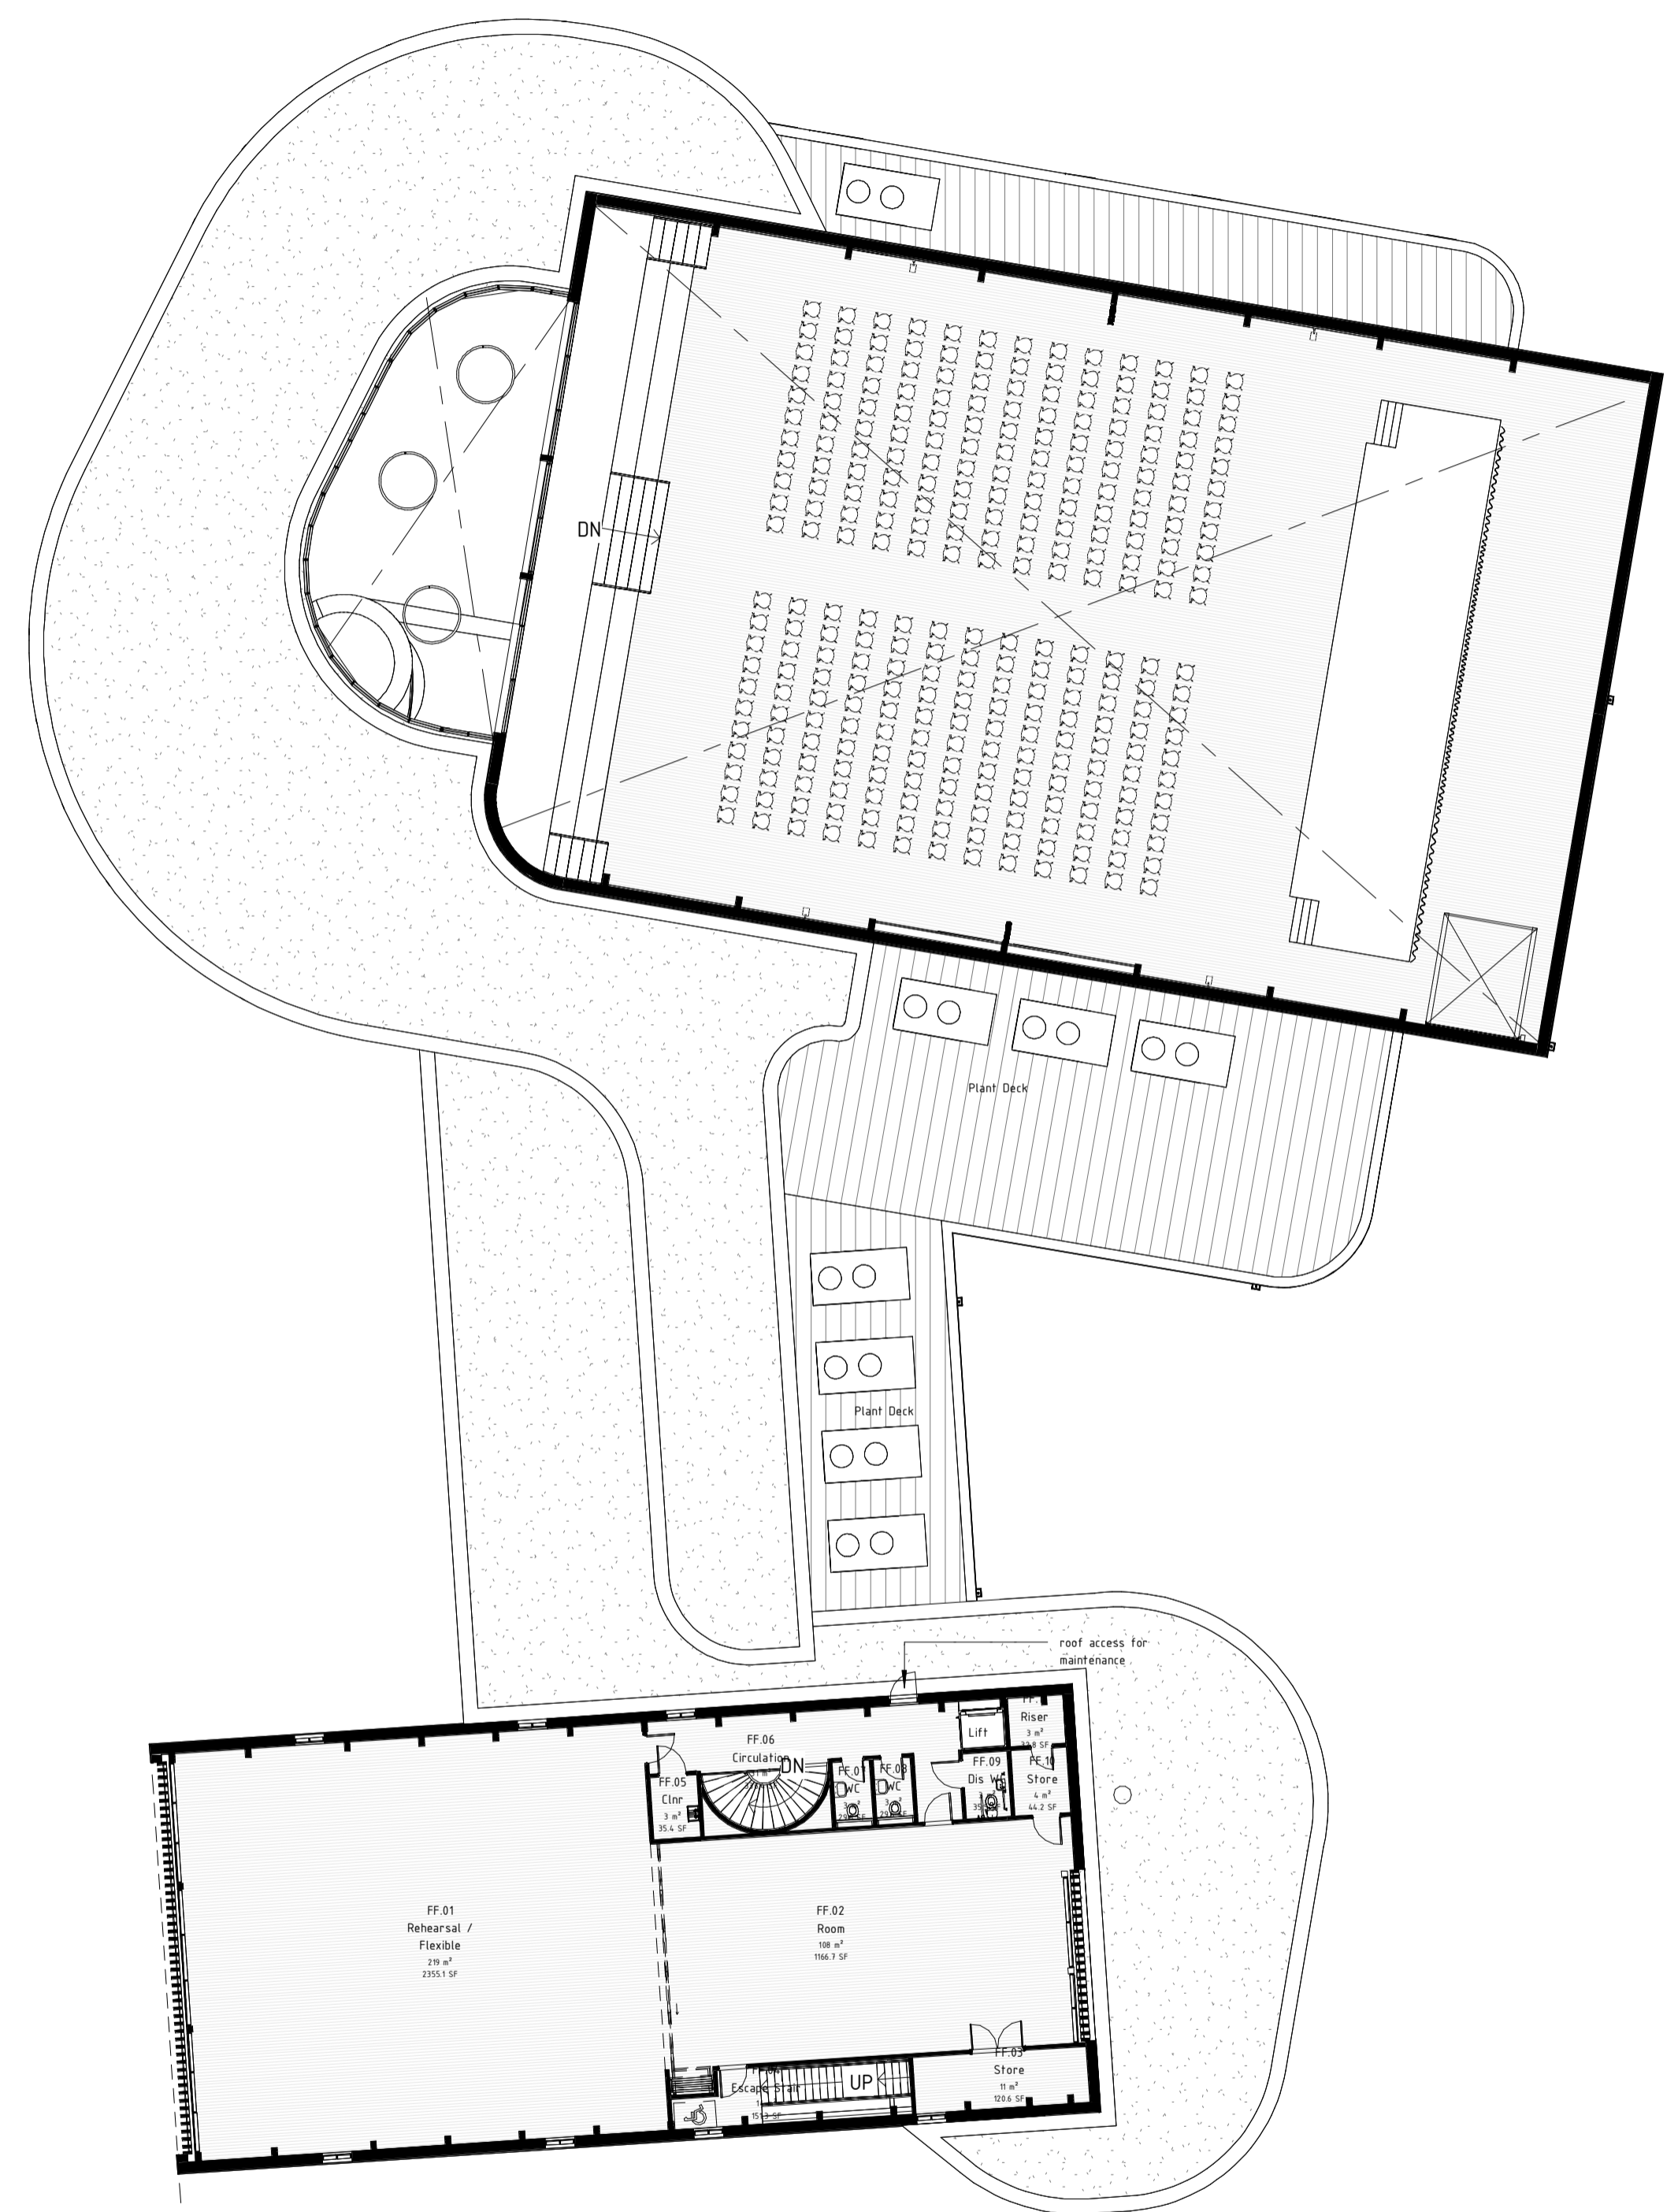

2 01B First Floor - Lower
1 : 200