


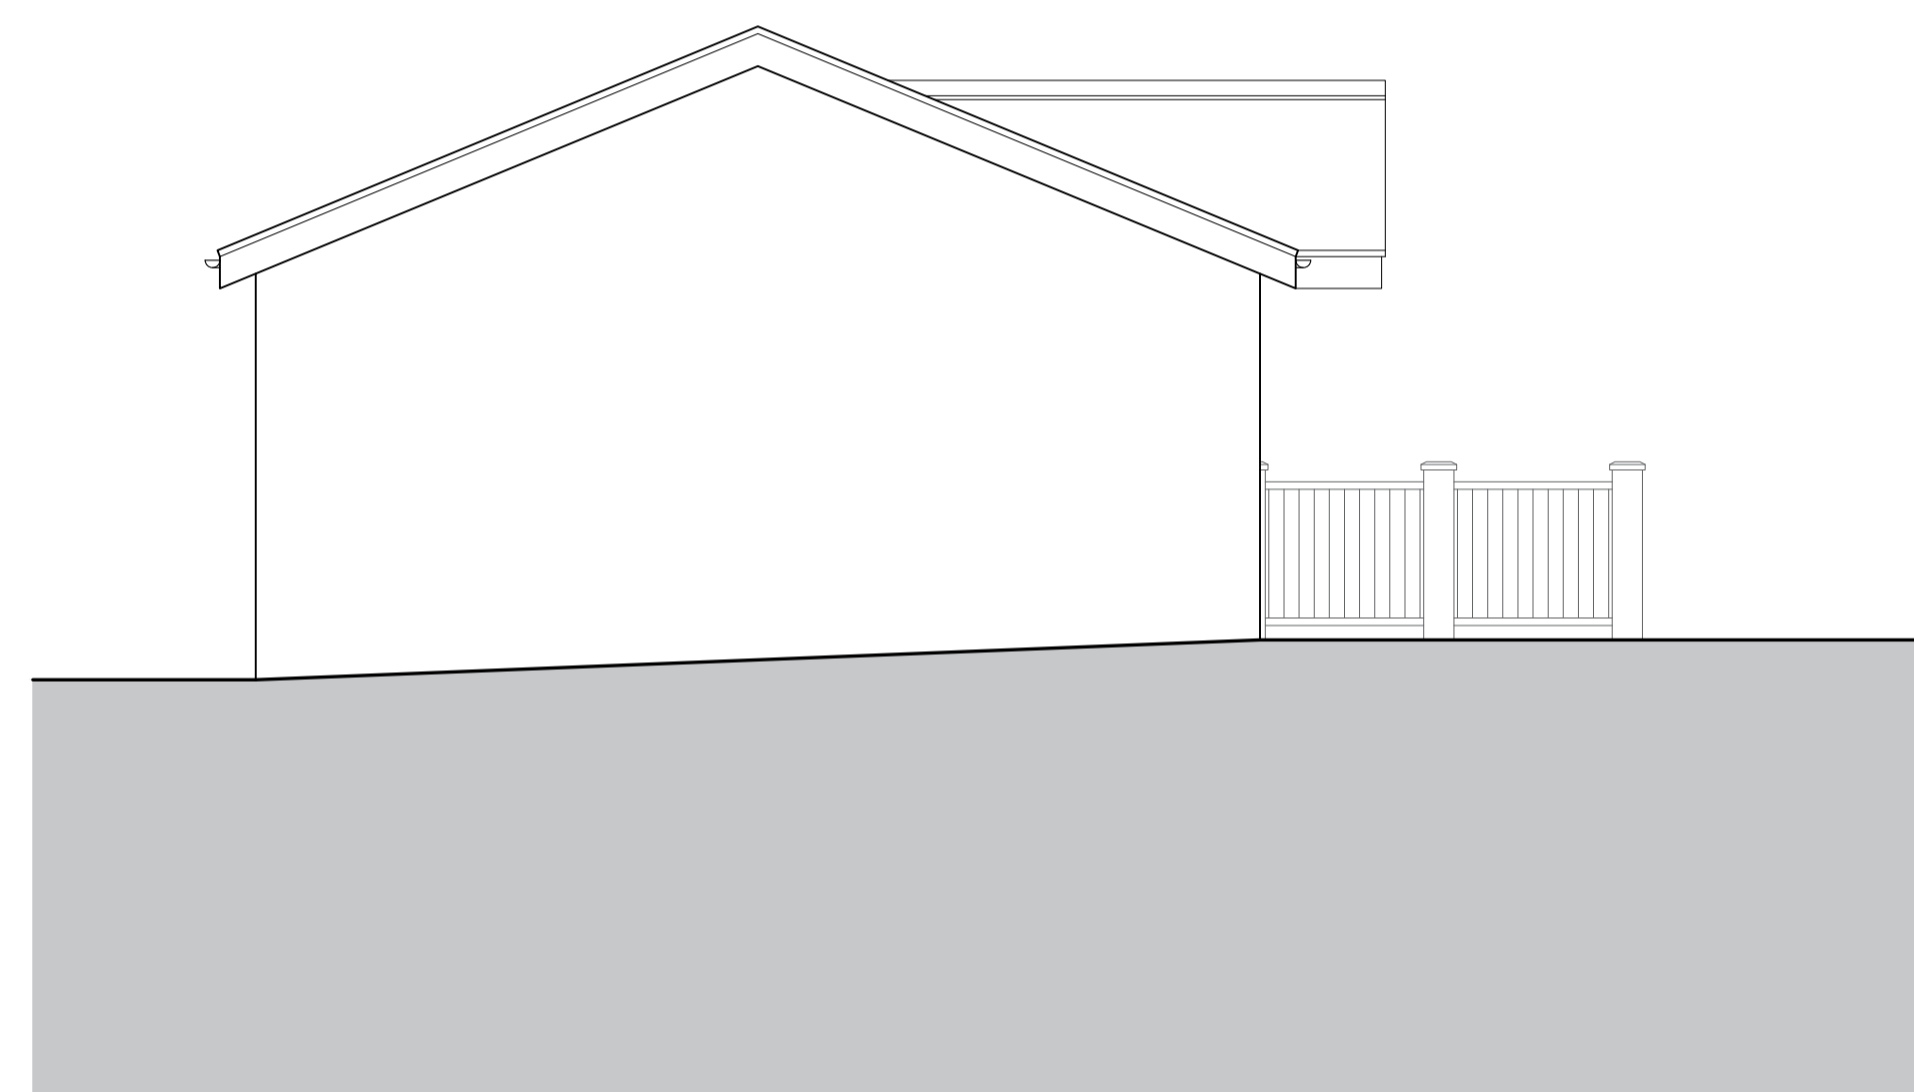

North East Elevation
Scale: 1:50 @ A1



South West Elevation
Scale: 1:50 @ A1

SCALE	SHEET SIZE	DATE	CLIENT	PURPOSE
1:50	A1	14/12/2023	Clydesdale	PLANNING

PROJECT	
Fairlight Ryde, Isle of White	
DRAWING TITLE	
Existing Side Elevation	
SHEET NO.	
2023-20 S1-22	

NOTES			
1.	Drawing to be read in conjunction with specification and all relevant drawings.		
2.	Do not scale from this drawing unless for planning or transfer purposes - figured dimensions should be used where shown.		
3.	If you are in doubt of the contents of the drawing, please report discrepancies to the architect.		
4.	The architect is not liable for any faults relied on by third party consultants		