


North West Elevation
Scale: 1:50 @ A1



Section B-B
Scale: 1:50 @ A1

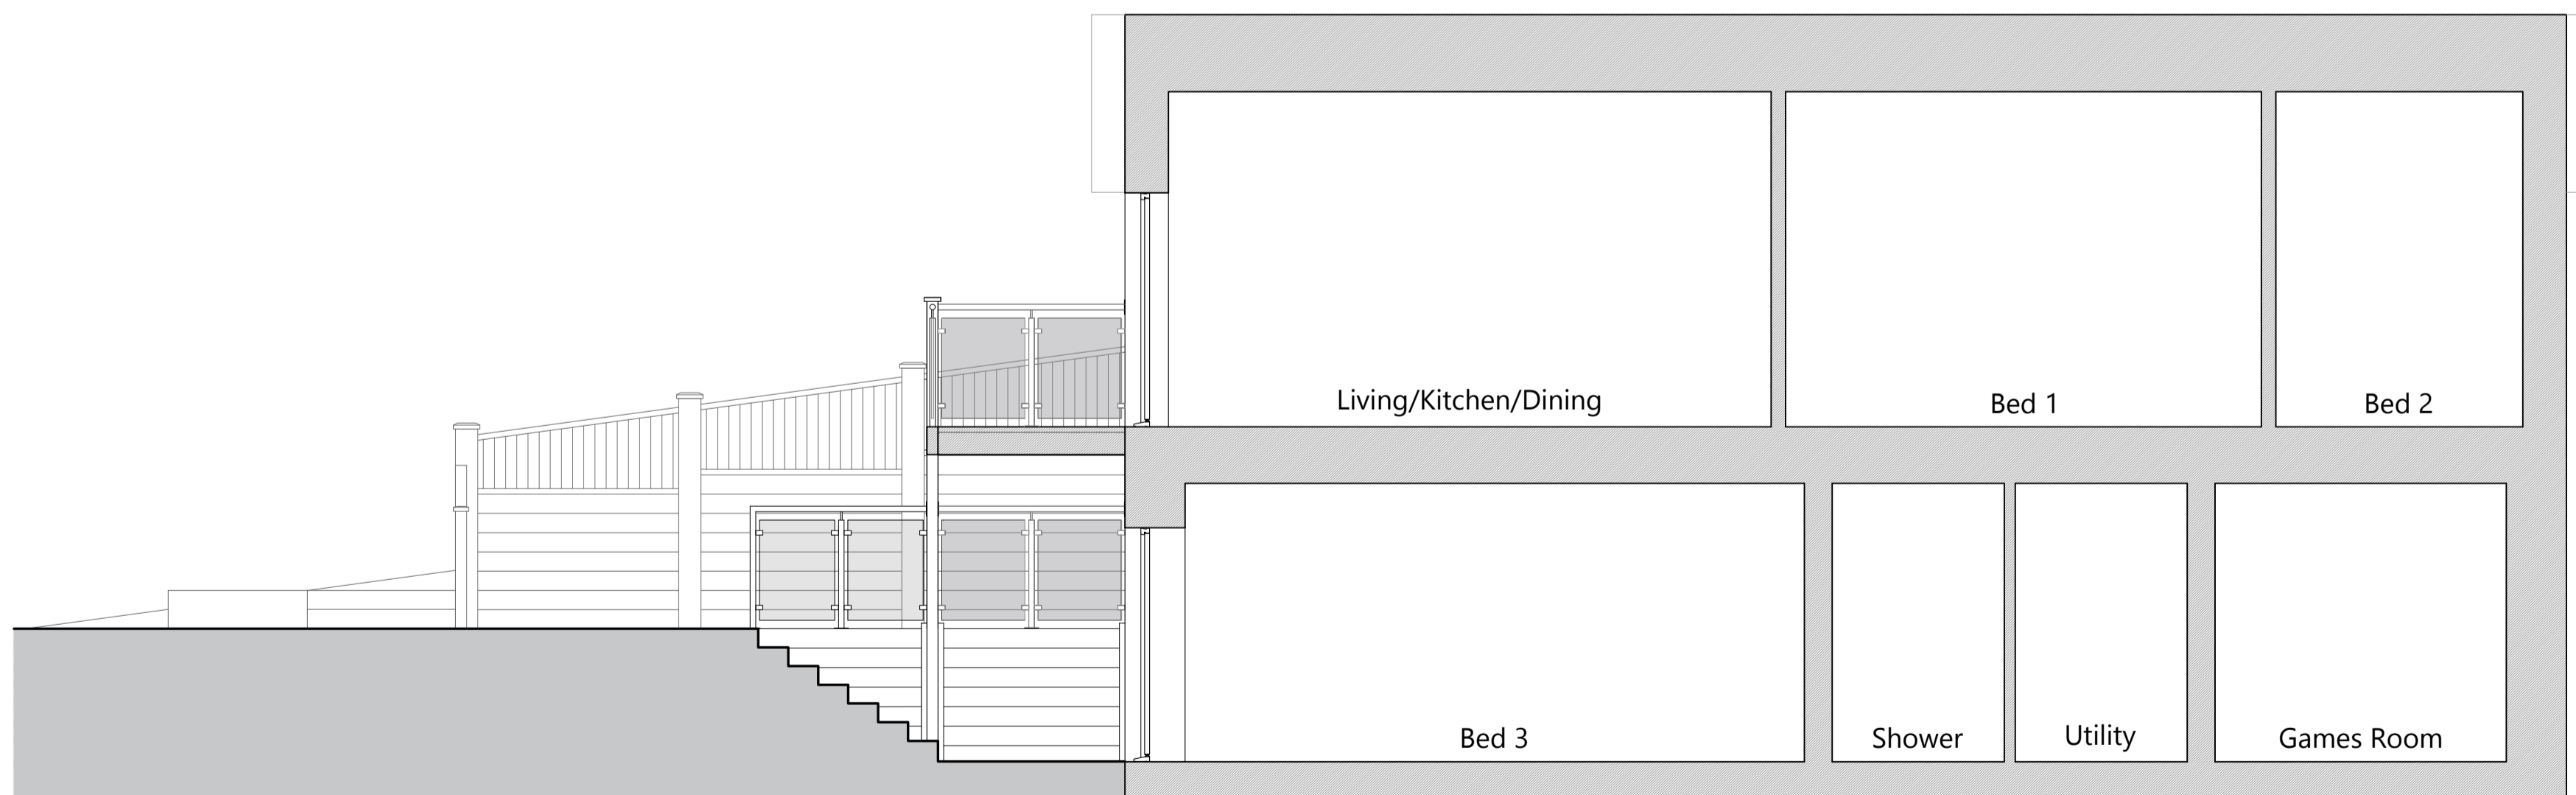

- NOTES
1. Drawing to be read in conjunction with specification and all relevant drawings.
 2. Do not scale from this drawing unless for planning or transfer purposes - figured dimensions should be used where shown.
 3. If you are in doubt of the contents of the drawing, please report discrepancies to the architect.
 4. The architect is not liable for any faults relied on by third party consultants

PROJECT				
Fairlight				
Ryde, Isle of White				
DRAWING TITLE				
Existing				
Rear Elevation & Section B-B				
SHEET NO.				
2023-20 S1-21				
SCALE	SHEET SIZE	DATE	CLIENT	PURPOSE
1:50	A1	14/12/2023	Clydesdale	PLANNING