


A1



 

Original Sheet Size

Responsibility is not accepted for errors made by others in scaling from this drawing. Contractors must check all dimensions on site. Discrepancies must be reported immediately to the architect before proceeding. This drawing is copyright ©2019 Nash Partnership. All rights reserved.



Rev.	Date	Notes	Initials
P1	13/06/23	For review and comment	RB
P2	02/08/23	For review and comment	RB
P3	03/10/23	For review and comment	RB
P4	30/11/23	For review	RB
P5	04/12/23	Planning Issue	RB
P6	05/12/23	Planning Issue	RB

MATERIALS

-  Red multi brick
-  Grey multi brick
-  Red multi brick with projection
-  Grey multi brick with projection

Dark grey plain tile

Grey windows and doors


Cantilevered canopies



1 Rear Elevation (Roadside)
1 : 100



2 Front Elevation (Parkside)
1 : 100

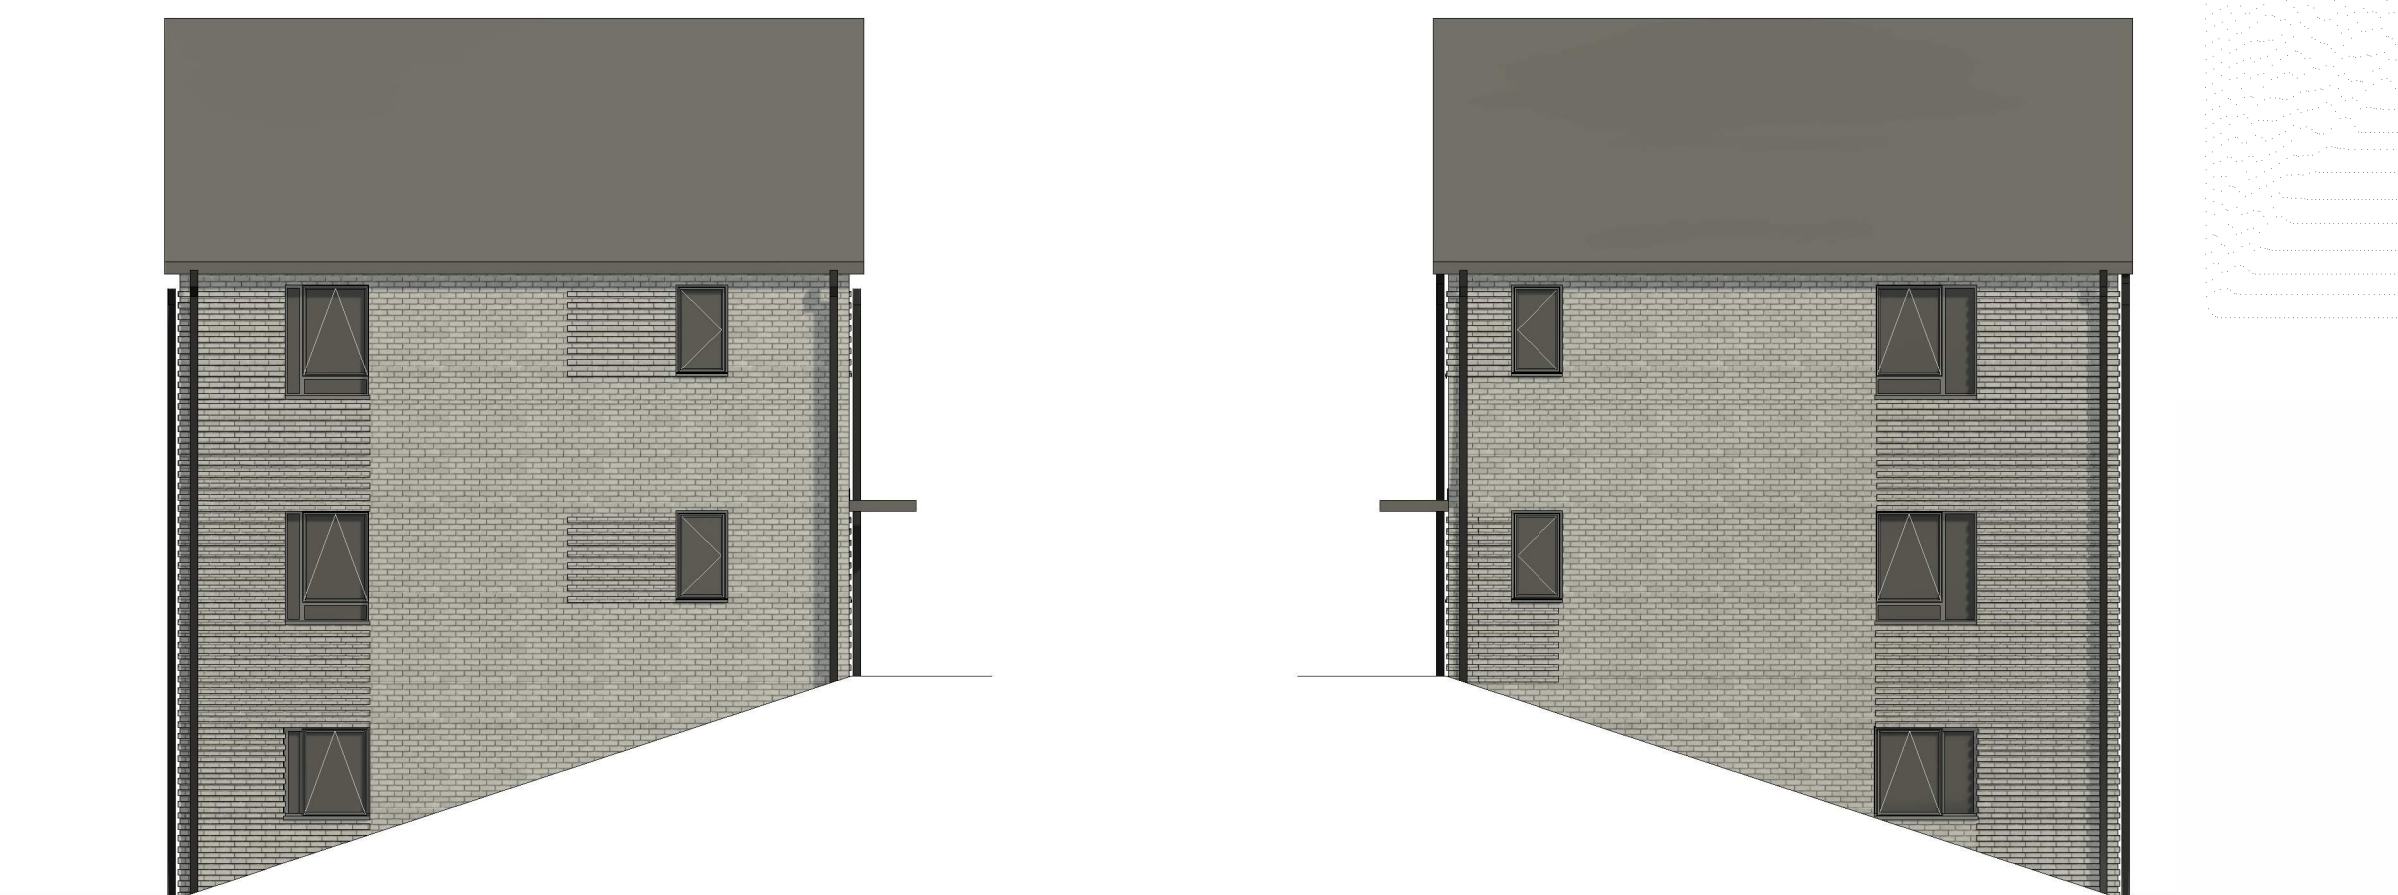

3 Side Elevation 1
1 : 100

4 Side Elevation 2
1 : 100

CDM Regulations

21027-NP-01-XX-DR-A-1137

nash partnership

Bath : 01225 442424 | 23a Sydney Buildings, Bath, BA2 6BZ
Bristol : 0117 3327560 | 25 King Street, Bristol, BS1 4PB
www.nashpartnership.com
mail@nashpartnership.com

PLANNING

Project	Originator	Zone	Level
21027	NP	01	XX
Type	Role	Drawing Number	Revision
DR	A	1137	P6

Project
Barrington Close, Kingswood

Title
Proposed Flats Block 2 - Elevations

Drawn by	Project Manager	Scale
RB	AT	1 : 100 @ A1

Plot numbers: 55-68

