



SOUTH ELEVATION



WEST ELEVATION

SURVEY AS EXISTING CHAPEL, LONGBRIDGE STREET, LLANIDLOES

Frederick Carter Architectural
Services



Date	11.10.2023	scale	1:100
Dwg No	S/2023/101/01	REVISION	

NORTH ELEVATION





EAST ELEVATION


SURVEY AS EXISTING CHAPEL, LONGBRIDGE STREET, LLANIDLOES

Frederick Carter Architectural
Services




Date	11.10.2023	scale	1:100
Dwg No	S/2023/101/02	REVISION	

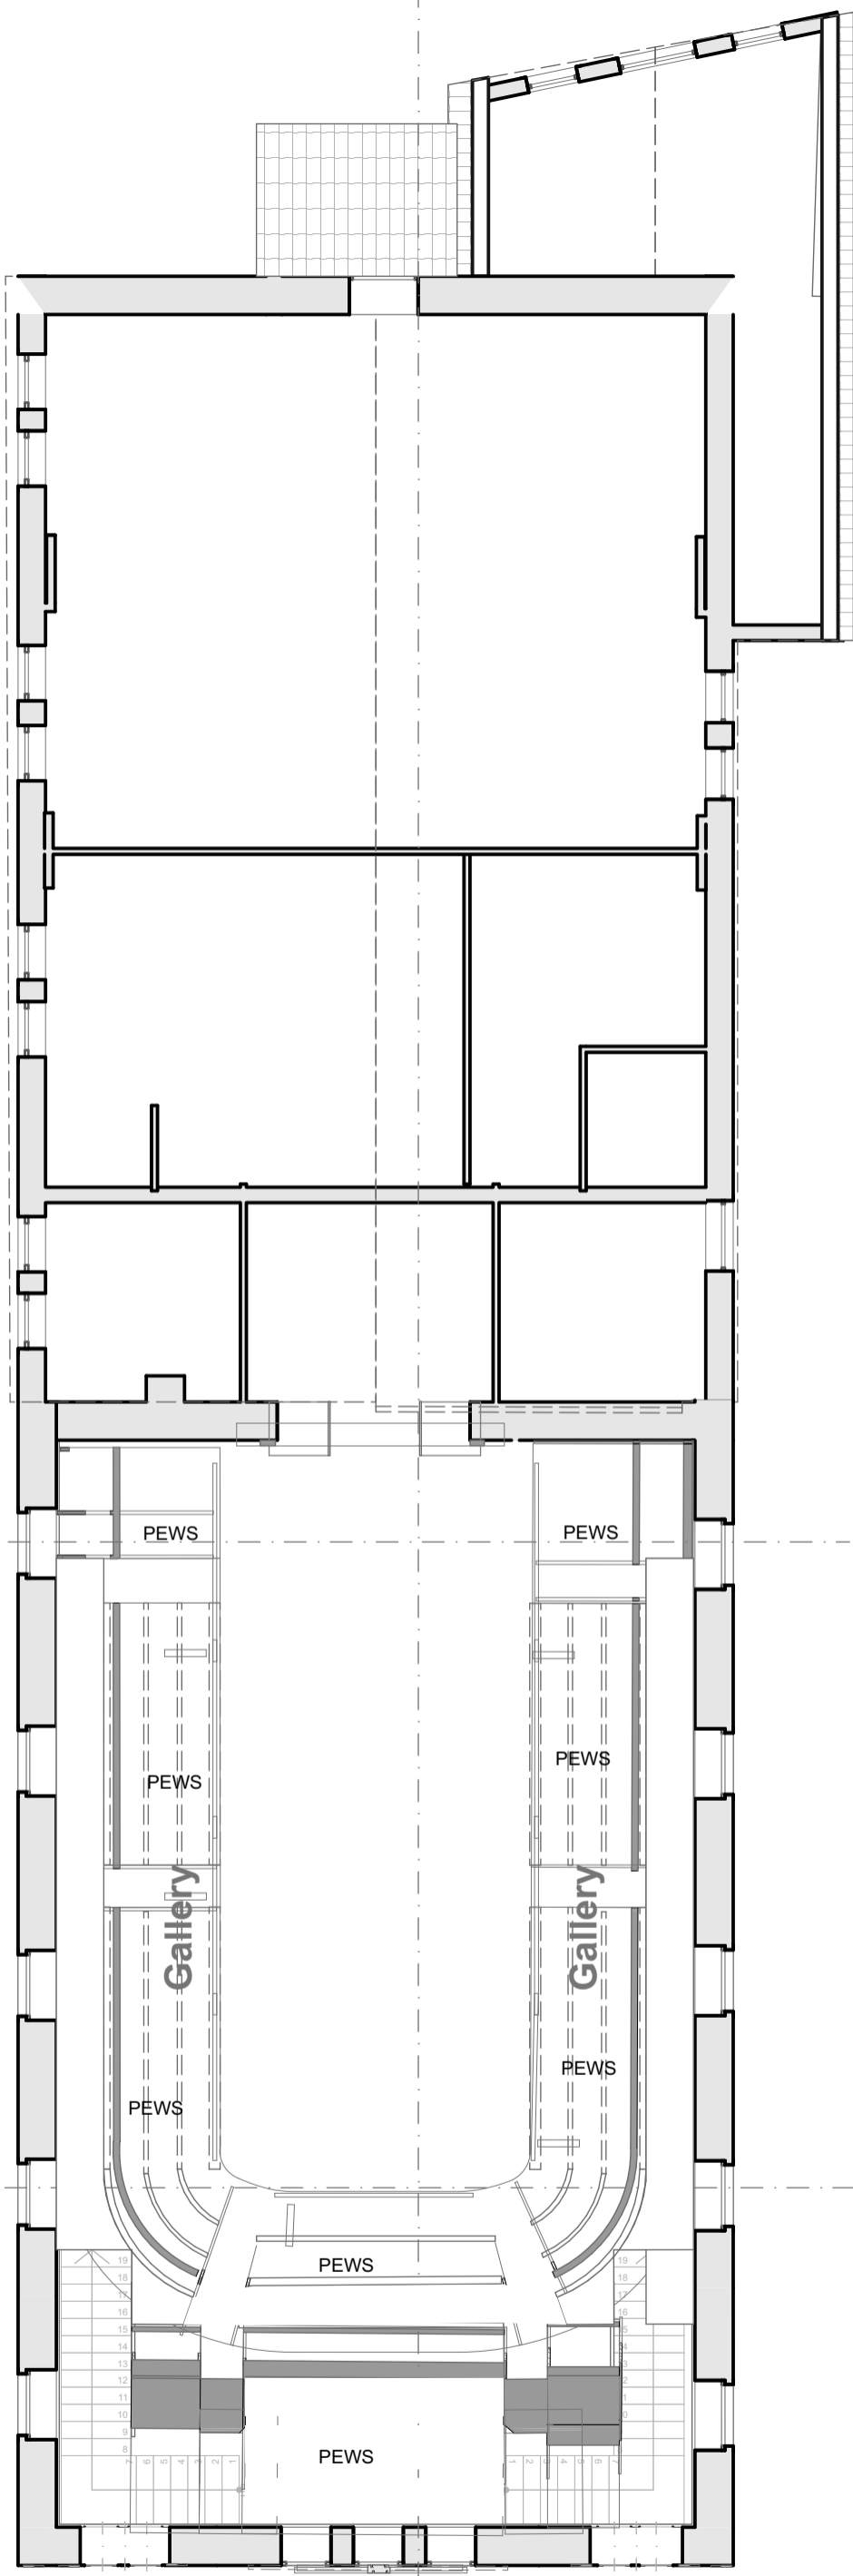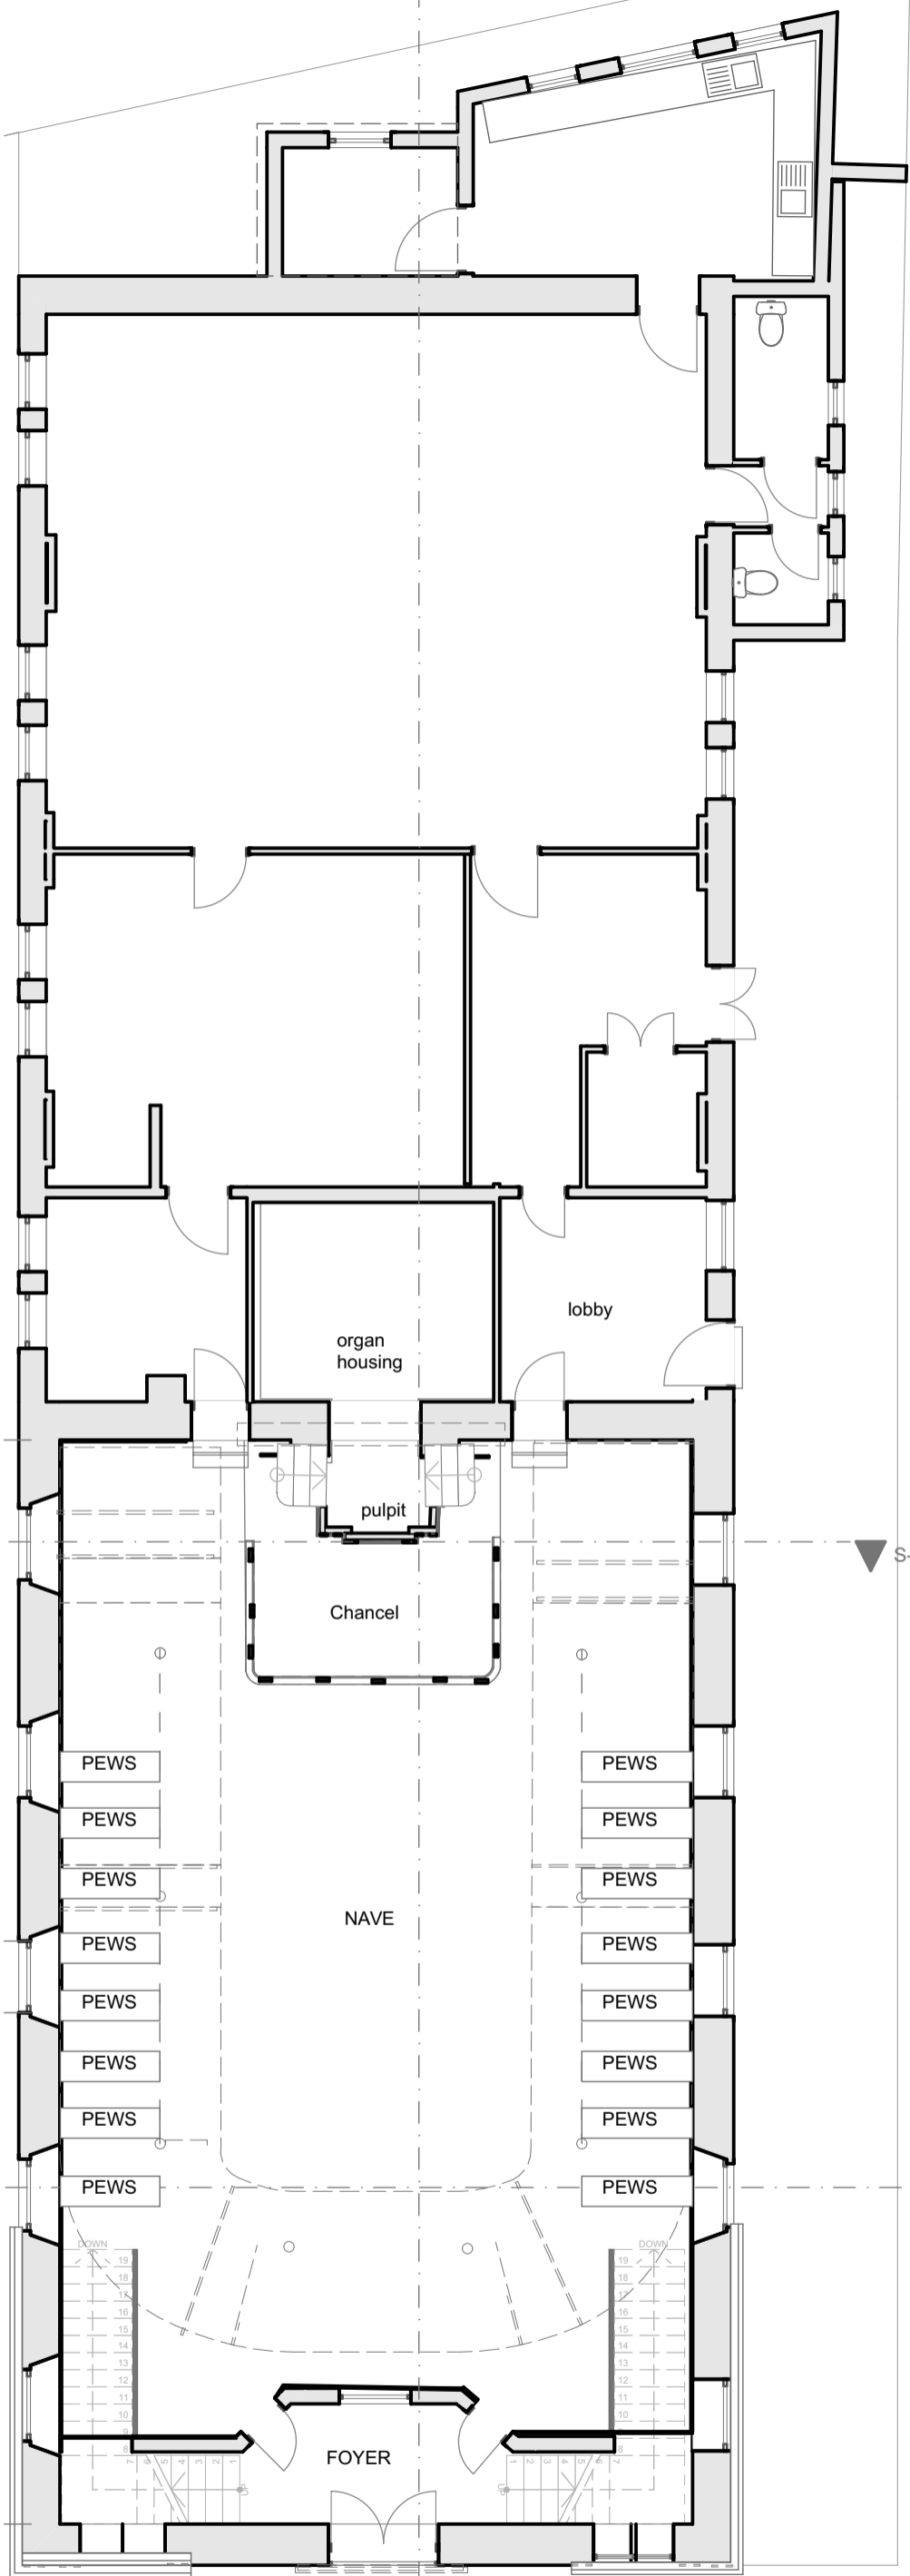

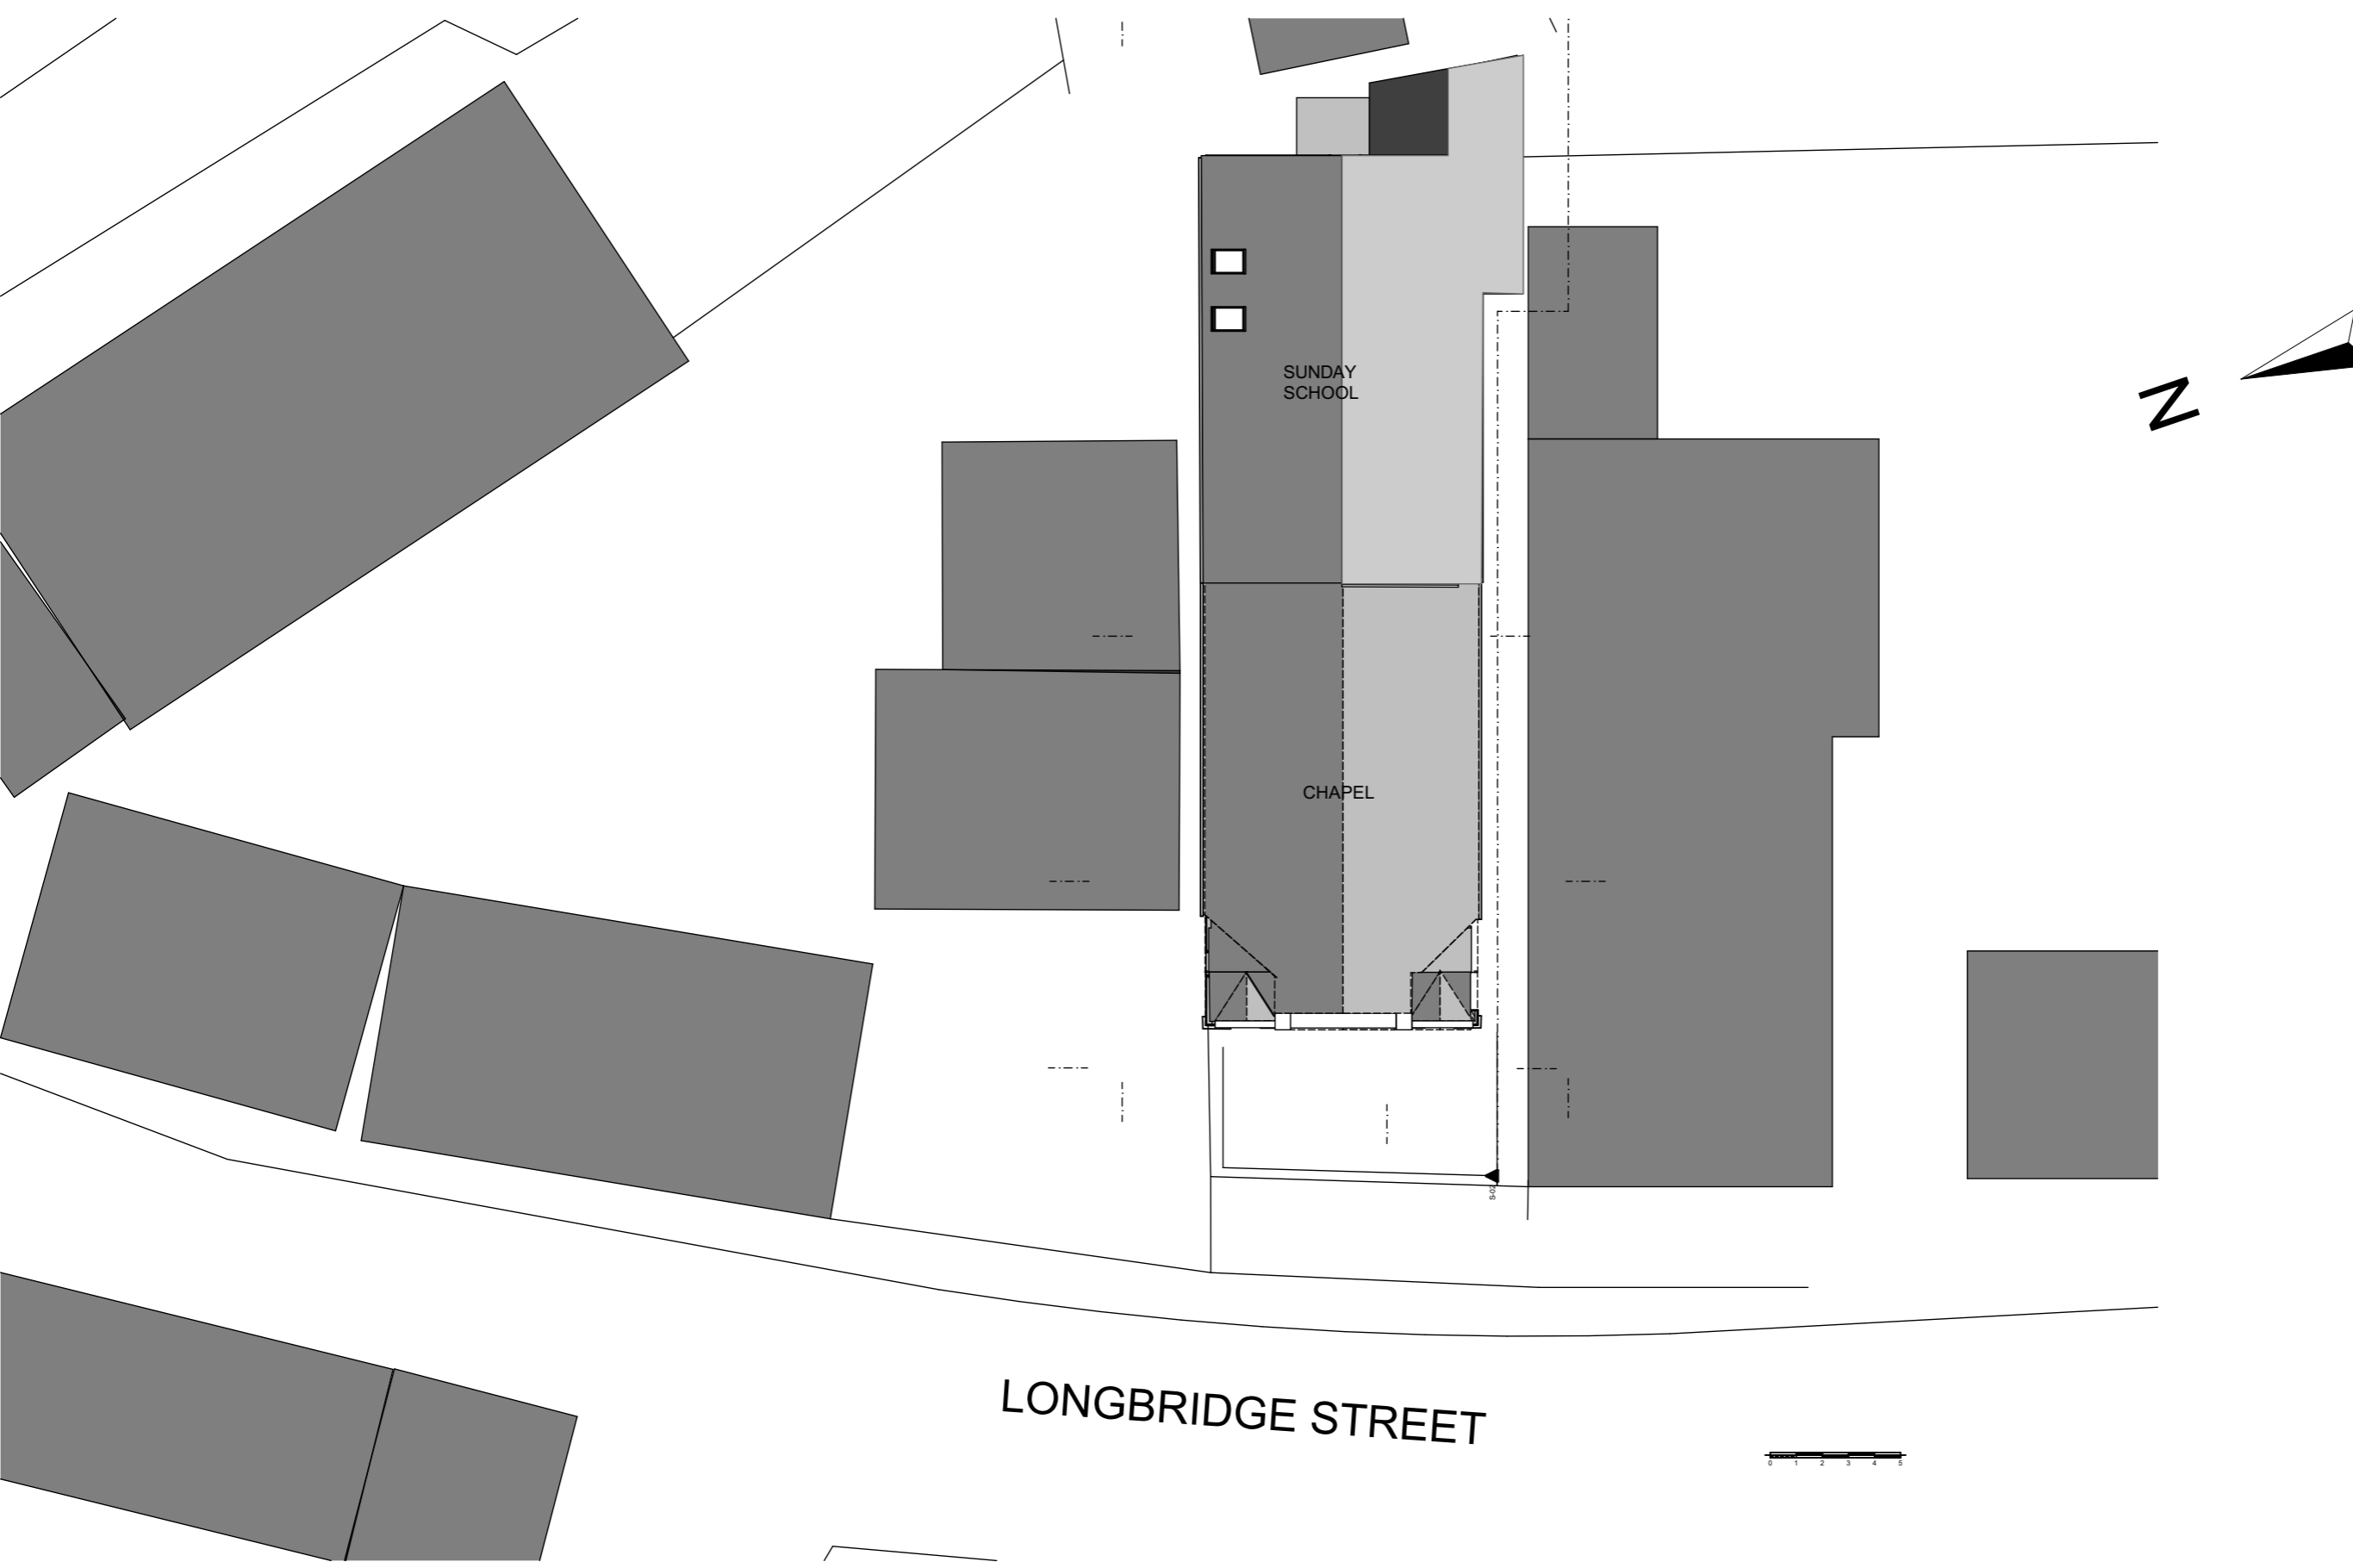

BLOCK PLAN

Frederick Carter Architectural Services 	SURVEY AS EXISTING- CHAPEL, LONGBRIDGE STREET, LLANIDLOES		Date	11.10.2023	scale	1:250
	Dwg No	S/2023/101/04	REVISION			