




PROPOSED SOUTH ELEVATION



PROPOSED NORTH ELEVATION



PROPOSED WEST ELEVATION

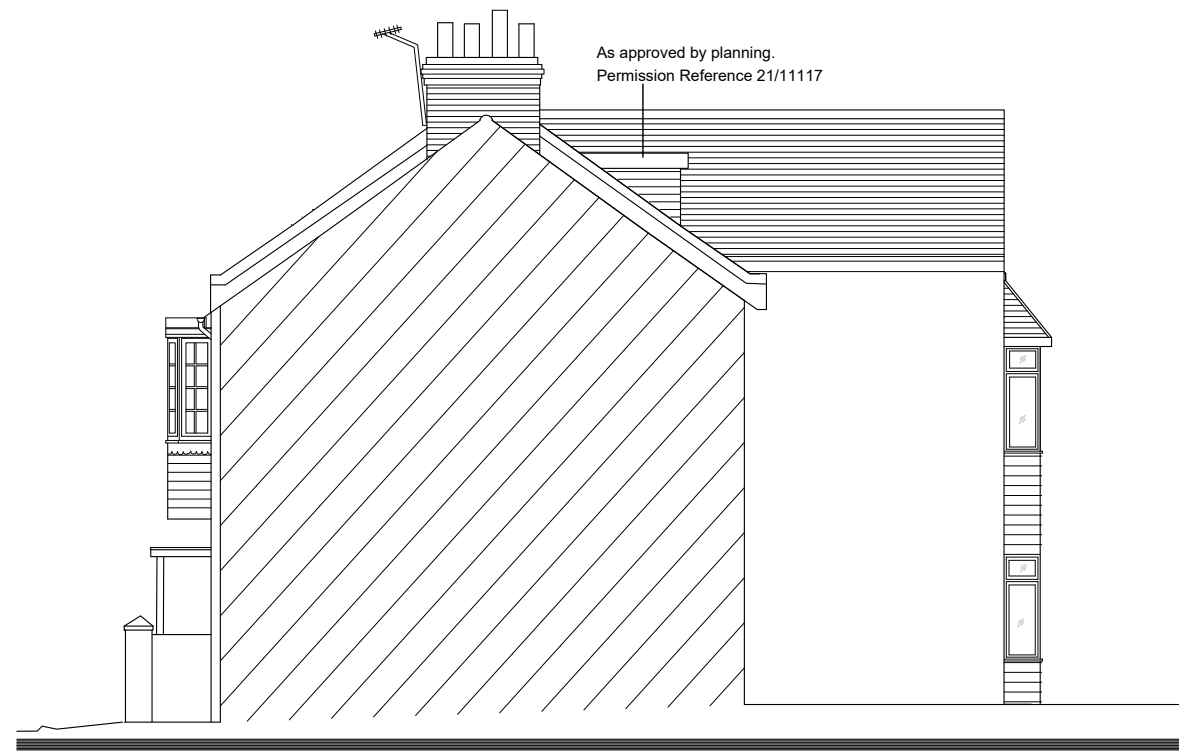

PROPOSED EAST ELEVATION



DRAYCOTT
CHARTERED SURVEYORS

82 High Street
 Lymington
 Hampshire
 SO41 9AN
 Tel: 01590 673282
 Email: surveyors@draycotts.co.uk

Project: Quay Cottage, 3 Quay Road
 Lymington
 SO41 3AT

Client: Mr Bishop

Scale: 1:100	Date: 13/09/23
Paper Size: A3	Drawn By: SH
Drawing Status: Design Drawing	
Drawing Detail: Proposed Elevations	
Drawing No: 106	
Revision: A	