



PROPOSED GROUND FLOOR PLAN

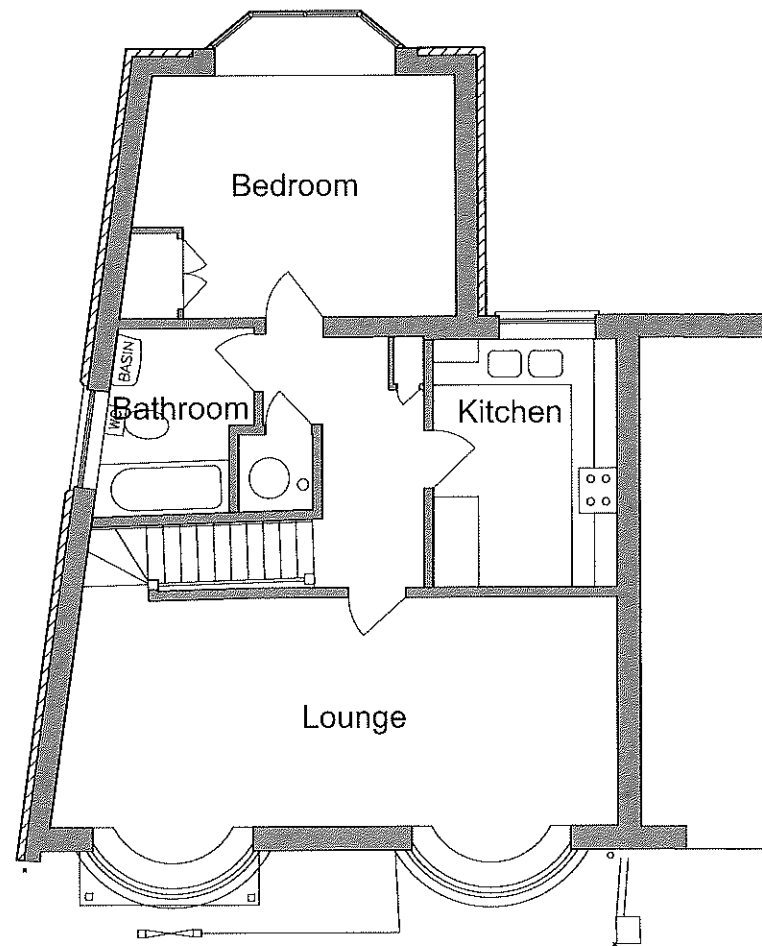

PROPOSED FIRST FLOOR PLAN

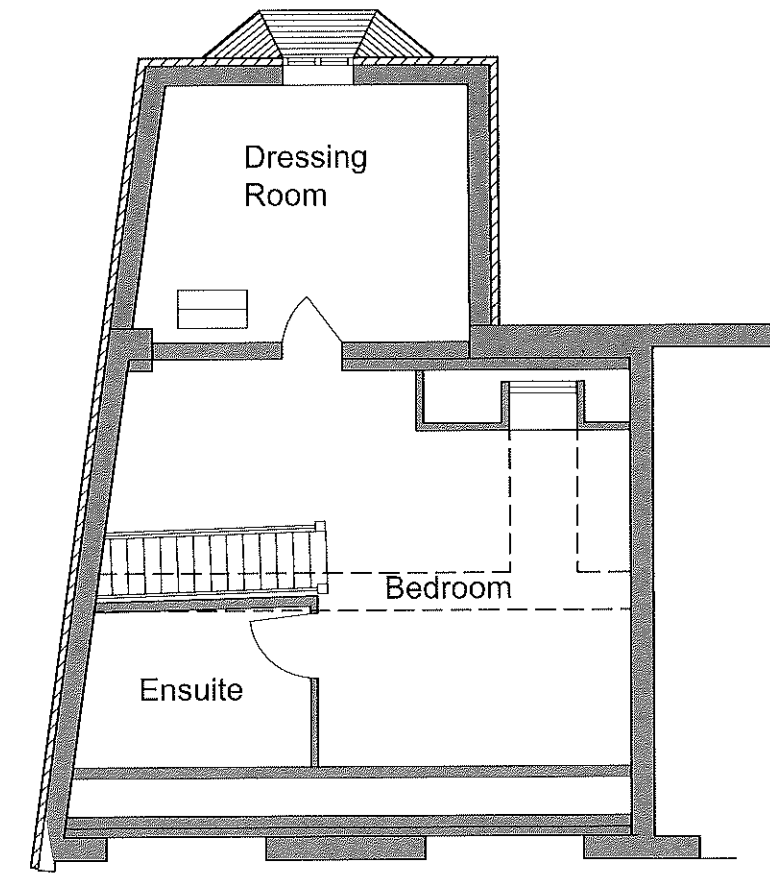

PROPOSED SECOND FLOOR PLAN

DRAYCOTT
 CHARTERED SURVEYORS

82 High Street
 Lymington
 Hampshire
 SO41 9AN
 Tel: 01590 673282
 Email: surveyors@draycotts.co.uk

Project: Quay Cottage, 3 Quay Road
 Lymington
 SO41 3AT

Client: Mr Bishop

| | |
|----------------|----------------|
| Scale: 1:100 | Date: 13/09/23 |
| Paper Size: A3 | Drawn By: SH |

Drawing Status: Design Drawing

Drawing Detail: Proposed Floor Plans

Drawing No: 104

Revision:

