


2 Quay Road Dormer and
Rooflight As approved by planning.
Permission Reference 21/10772



EXISTING SOUTH ELEVATION



EXISTING NORTH ELEVATION

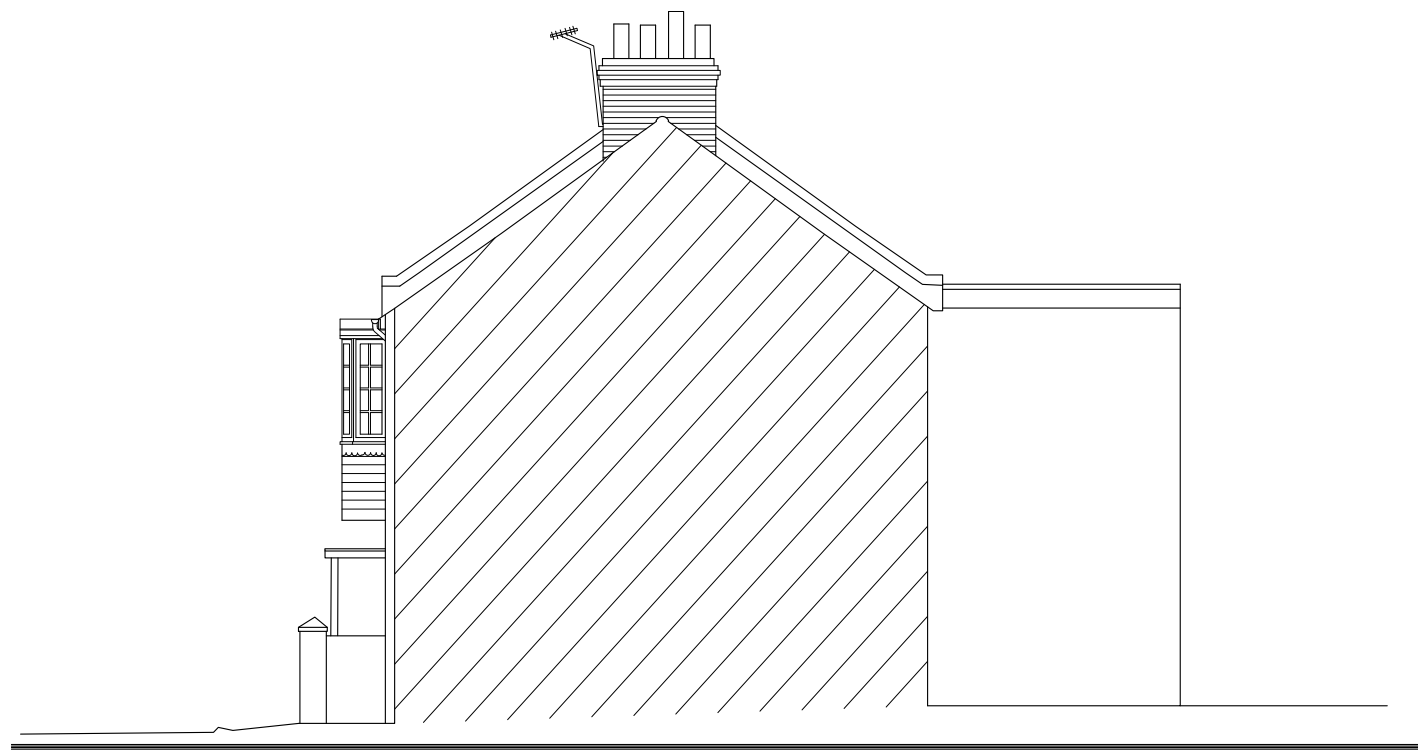

EXISTING WEST ELEVATION



EXISTING EAST ELEVATION

DRAYCOTT
CHARTERED SURVEYORS

82 High Street
Lymington
Hampshire
SO41 9AN
Tel: 01590 673282
Email: surveyors@draycotts.co.uk

Project: Quay Cottage, 3 Quay Road
Lymington
SO41 3AT

Client: Mr Bishop

Scale: 1:100 Date: 13/09/23

Paper Size: A3 Drawn By: SH

Drawing Status: Survey Drawing

Drawing Detail: Elevations

Drawing No: 103

Revision:

1:100

