


EXISTING GROUND FLOOR PLAN

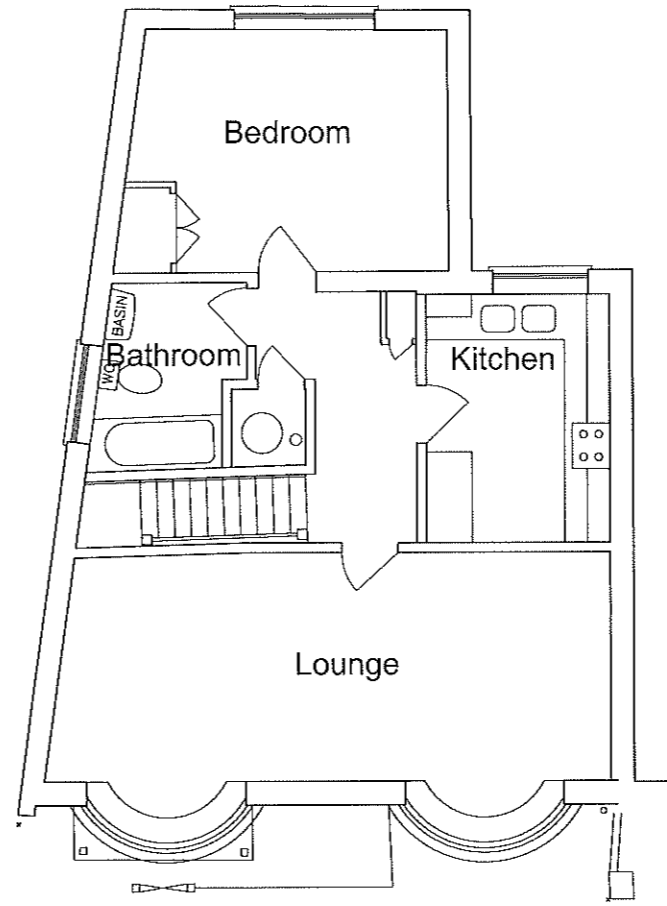

EXISTING FIRST FLOOR PLAN

DRAYCOTT

CHARTERED SURVEYORS

82 High Street
Lymington
Hampshire
SO41 9AN
Tel: 01590 673282
Email: surveyors@draycotts.co.uk

Project: Quay Cottage, 3 Quay Road
Lymington
SO41 3AT

Client: Mr Bishop

Scale: 1:100

Date: 13/09/23

Paper Size: A3

Drawn By: SH

Drawing Status: Survey Drawing

Drawing Detail: Existing Floor Plans

Drawing No: 102

Revision:

1:100

