





FRONT ELEVATION

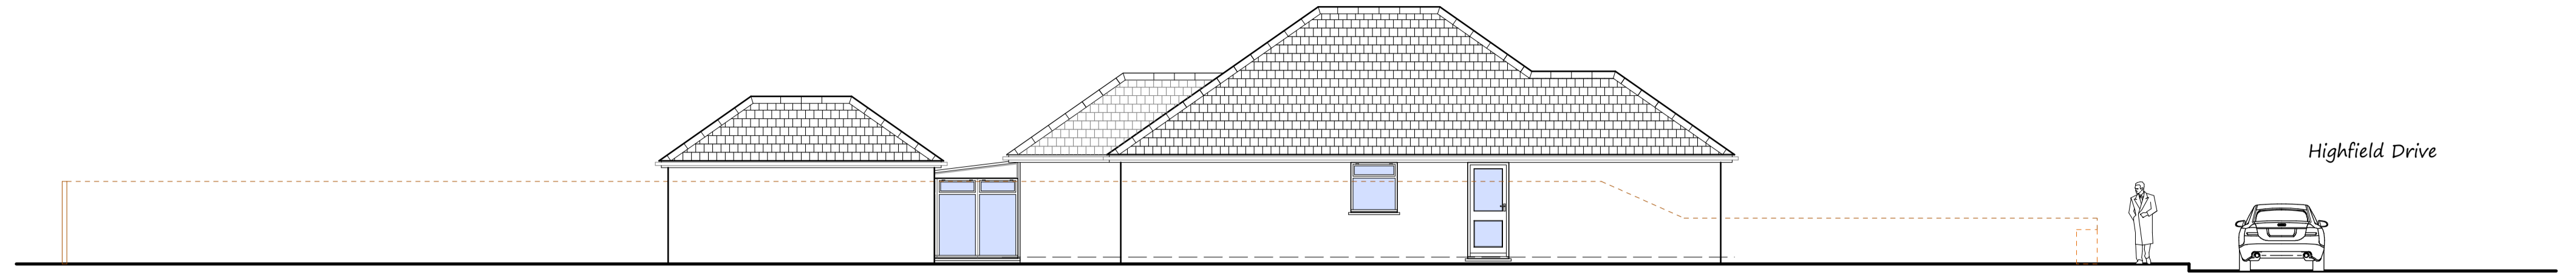



SIDE ELEVATION

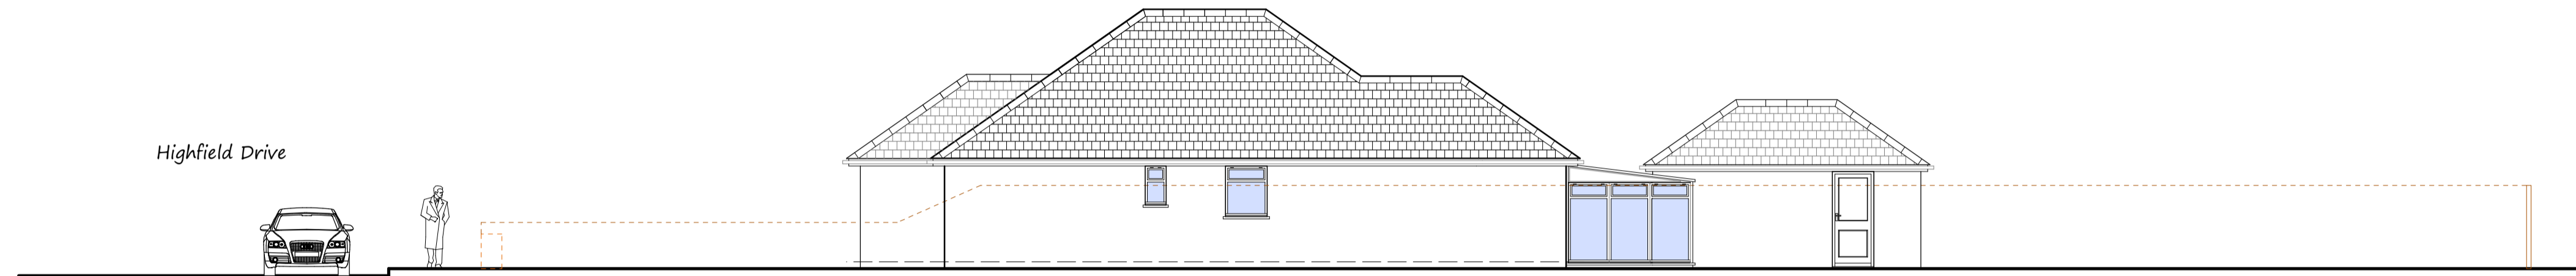

SIDE ELEVATION

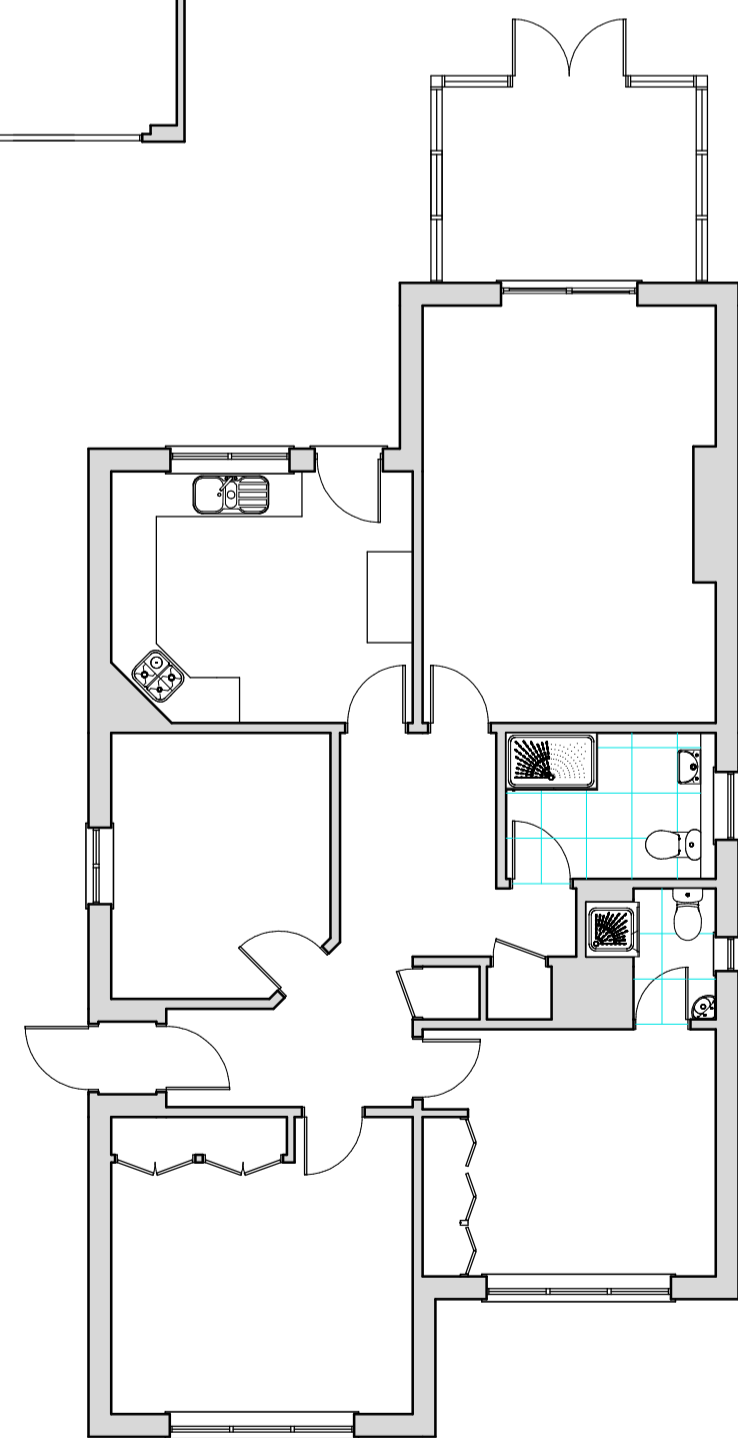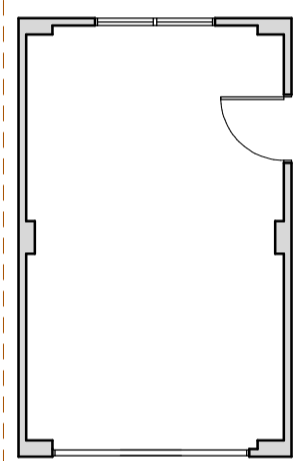



FLOOR PLAN

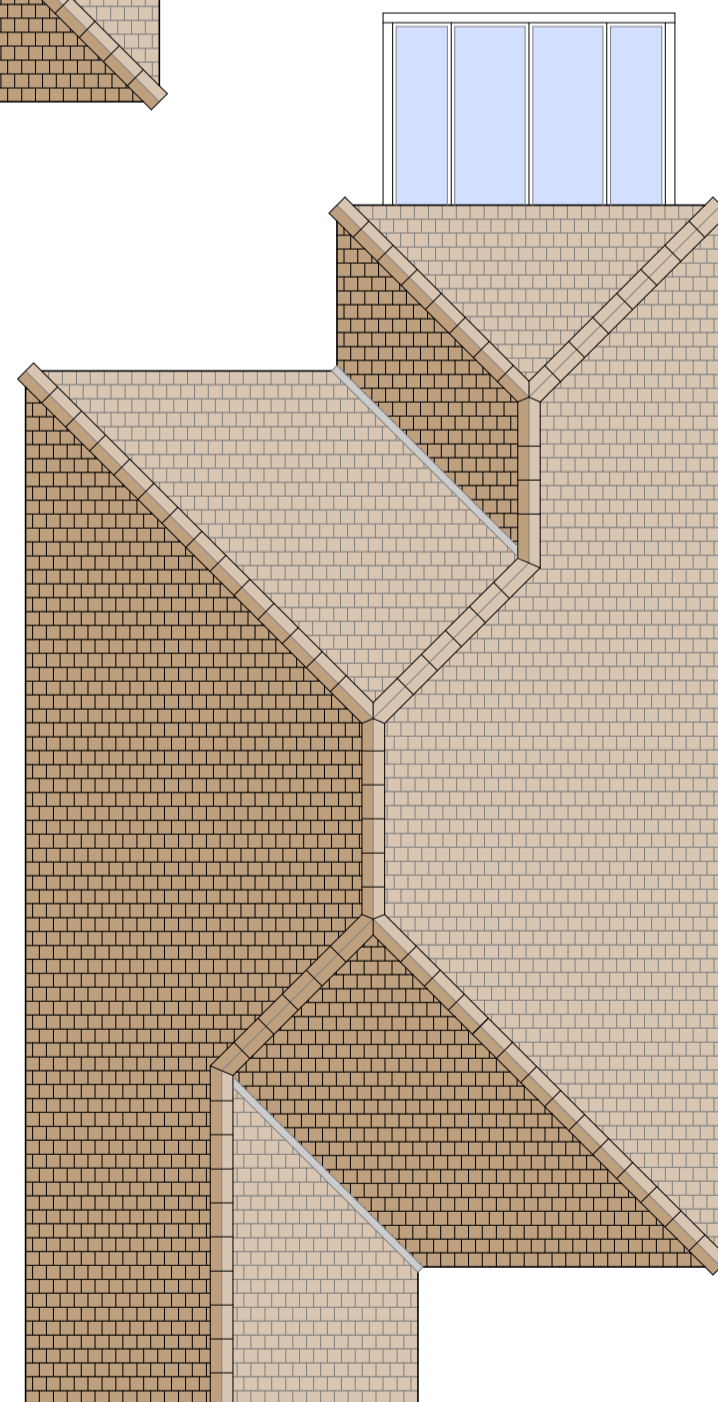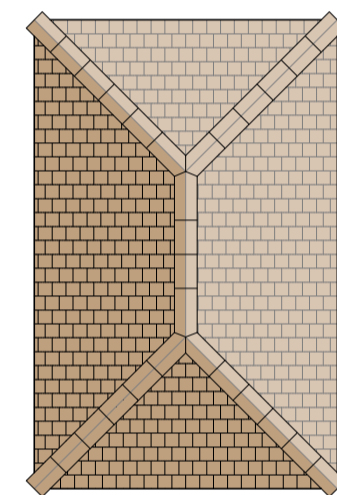

ROOF PLAN



REAR ELEVATION

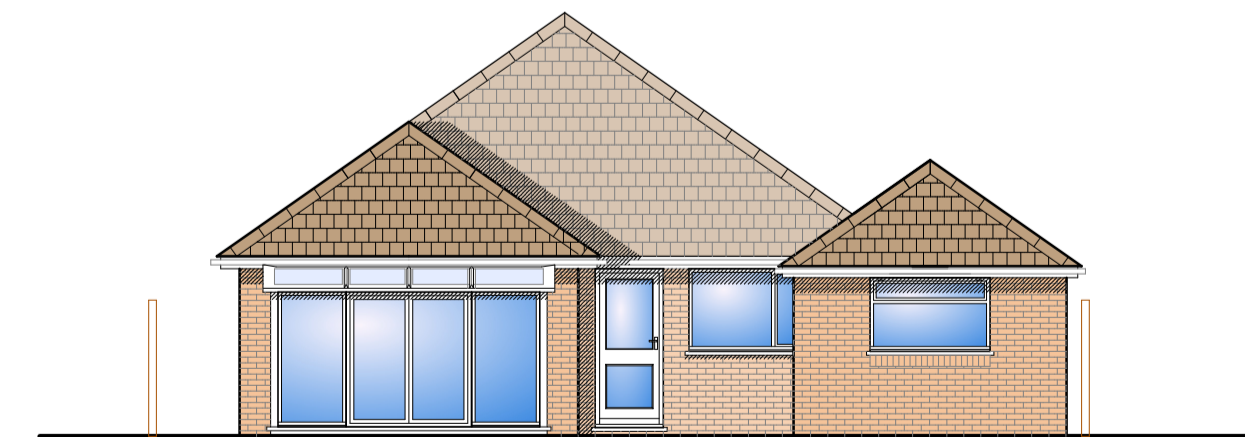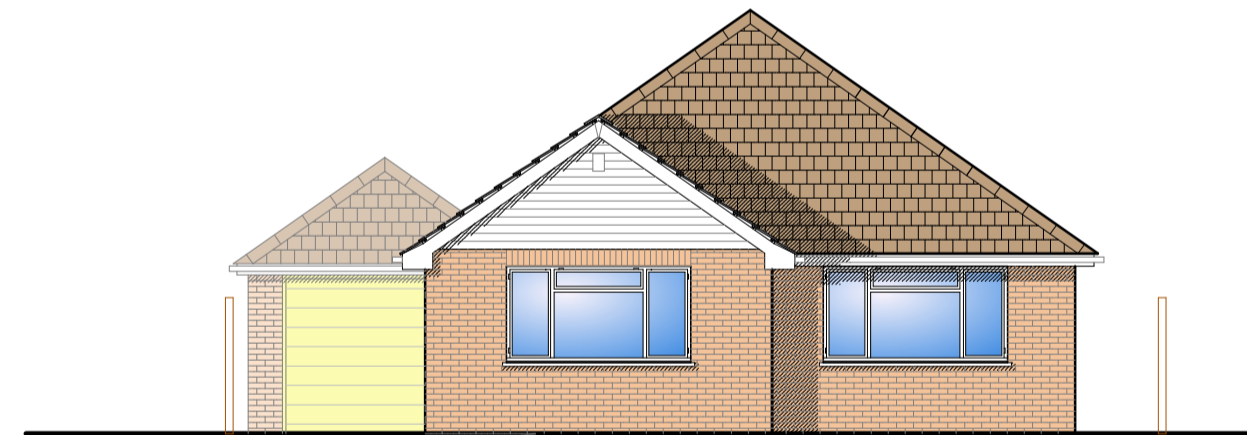

www.tradeplans.co.uk 01202 766222

TRADE PLANS

Drwg. No. 1	SITE ADDRESS 5 HIGHFIELD DRIVE RINGWOOD		
PAPER A1	DATE 11/23	DRAWN CJ	SCALE 1:100 1:200 @ A3

DRWG. NO. 1 - EXISTING FLOOR PLANS AND ELEVATIONS

DRAWING REFERENCE NO.
5.HD.0823.001