


First Floor Layout

0 1m 2m
Scale: 1:100

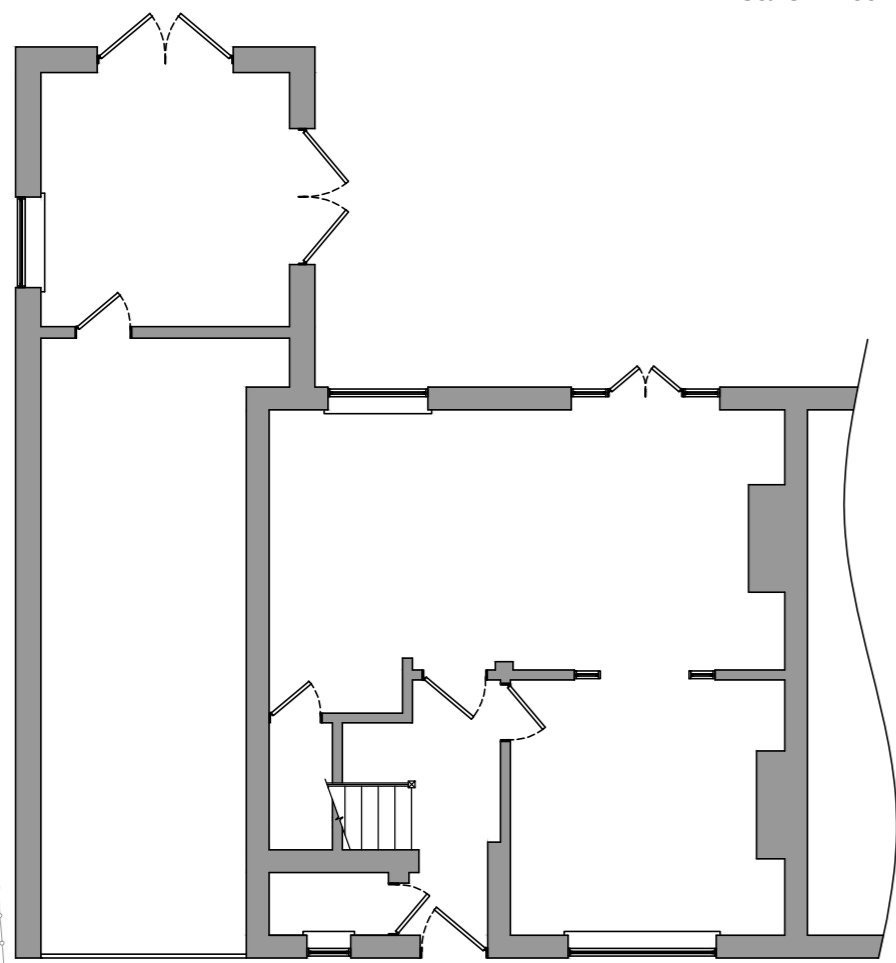


Ground Floor Layout

0 1m 2m
Scale: 1:100



Elevations

0 1m 2m
Scale: 1:100

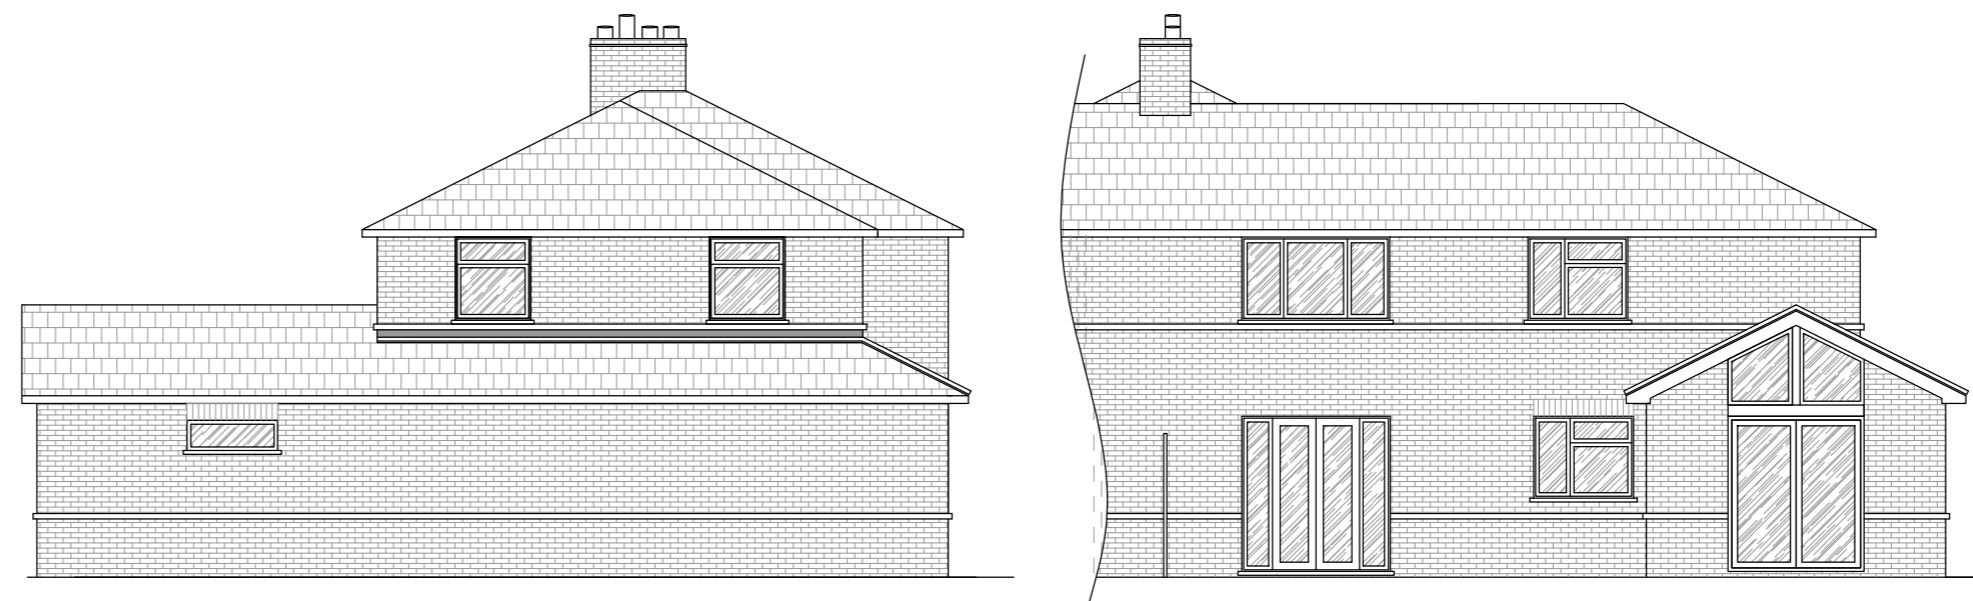

Elevations

0 1m 2m
Scale: 1:100

Do not scale from this drawing except for planning purposes only. All measurements to be checked on site prior to the commencement of works.

This drawing and any design therein is the intellectual property of R Elliott Associates Ltd and must not be reproduced, sold, transferred or used for any other purpose without the express written consent of R Elliott Associates Ltd.
© R Elliott Associates Ltd 2023



ARCHITECTURAL DESIGN
& SURVEYING

R Elliott Associates Ltd,
Dennett House, Brighton Road, Sway,
Lymington, Hampshire, SO41 6EB
01590 663176
info@rea-td.co.uk www.rea-td.co.uk

1 Flushards
Lymington
SO41 3RX

Extensions and
Alterations

Existing Floor Plans
and Elevations

Date	December 2023	Drawn By	LH
Scale	As Shown	Sheet Size	A2
Drawing Number	10412 PL 02	Rev	A