



PROPOSED FIRST FLOOR PLAN
SCALE 1:100@A3

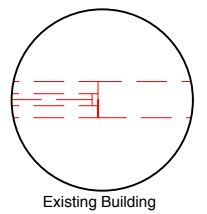

Existing Building

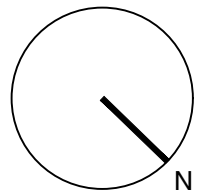


Drawing Status key:

SK - Sketch	P - Preliminary
D - Draft	S - For Submission
A - Approved	T - Tender
C - Construction	I - Information

Proposed Floor Plans

Drawing ref:	Status:
1991P/105	IP

**dot
architecture**

 

Revision	Notes	Date

Porthkerry, Ridgeway Lane, Lymington, SO41 8AA

Proposed Floor Area XXm²
 Drawn by JW
 Checked by DH
 Scale As shown

These drawings are for planning application purposes only and may require additional details prior to a Building Regs application. All the dimensions to be checked on site prior to commencement of work. Responsibility is not accepted for errors made by others in scaling from this drawing, all construction information should be taken from figure dimensions.