

Site Plan


1:200



Site Location Plan

1:1250

- NOTE:**
1. All dimensions/descriptions are to be checked. Discrepancies are to be reported immediately.
  2. NO dimensions to be scaled off this drawing.
  3. ANY changes in materials must be approved by the architect, building control and planning if applicable prior to order.
  4. All drawings to be read in conjunction with structural drawings.

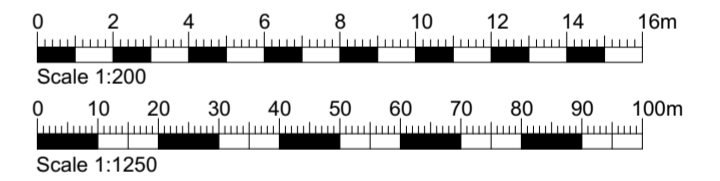

Issue Date	Description	Rev
01/11/2023	Proposed	P1

REVISIONS	
STATUS	Proposed

**FREEMAN**  
Architecture Ltd

Chartered Architectural Technologist  
MOB: 07896803747  
EMAIL: info@freeman-architecture.co.uk  
www.freeman-architecture.co.uk

Chartered Institute of Architectural Technologists  
Registered Practice

PROJECT 2 Binswood Avenue,  
Oxford,  
OX3 8NZ

For - Mr & Mrs Ibbotson

DRAWING TITLE		
Proposed Site plan & Location Plan		
SCALE 1:200, 1:1250	DATE November 23	
DRAWING NUMBER 23022.07	REV. P1	A2