




Existing

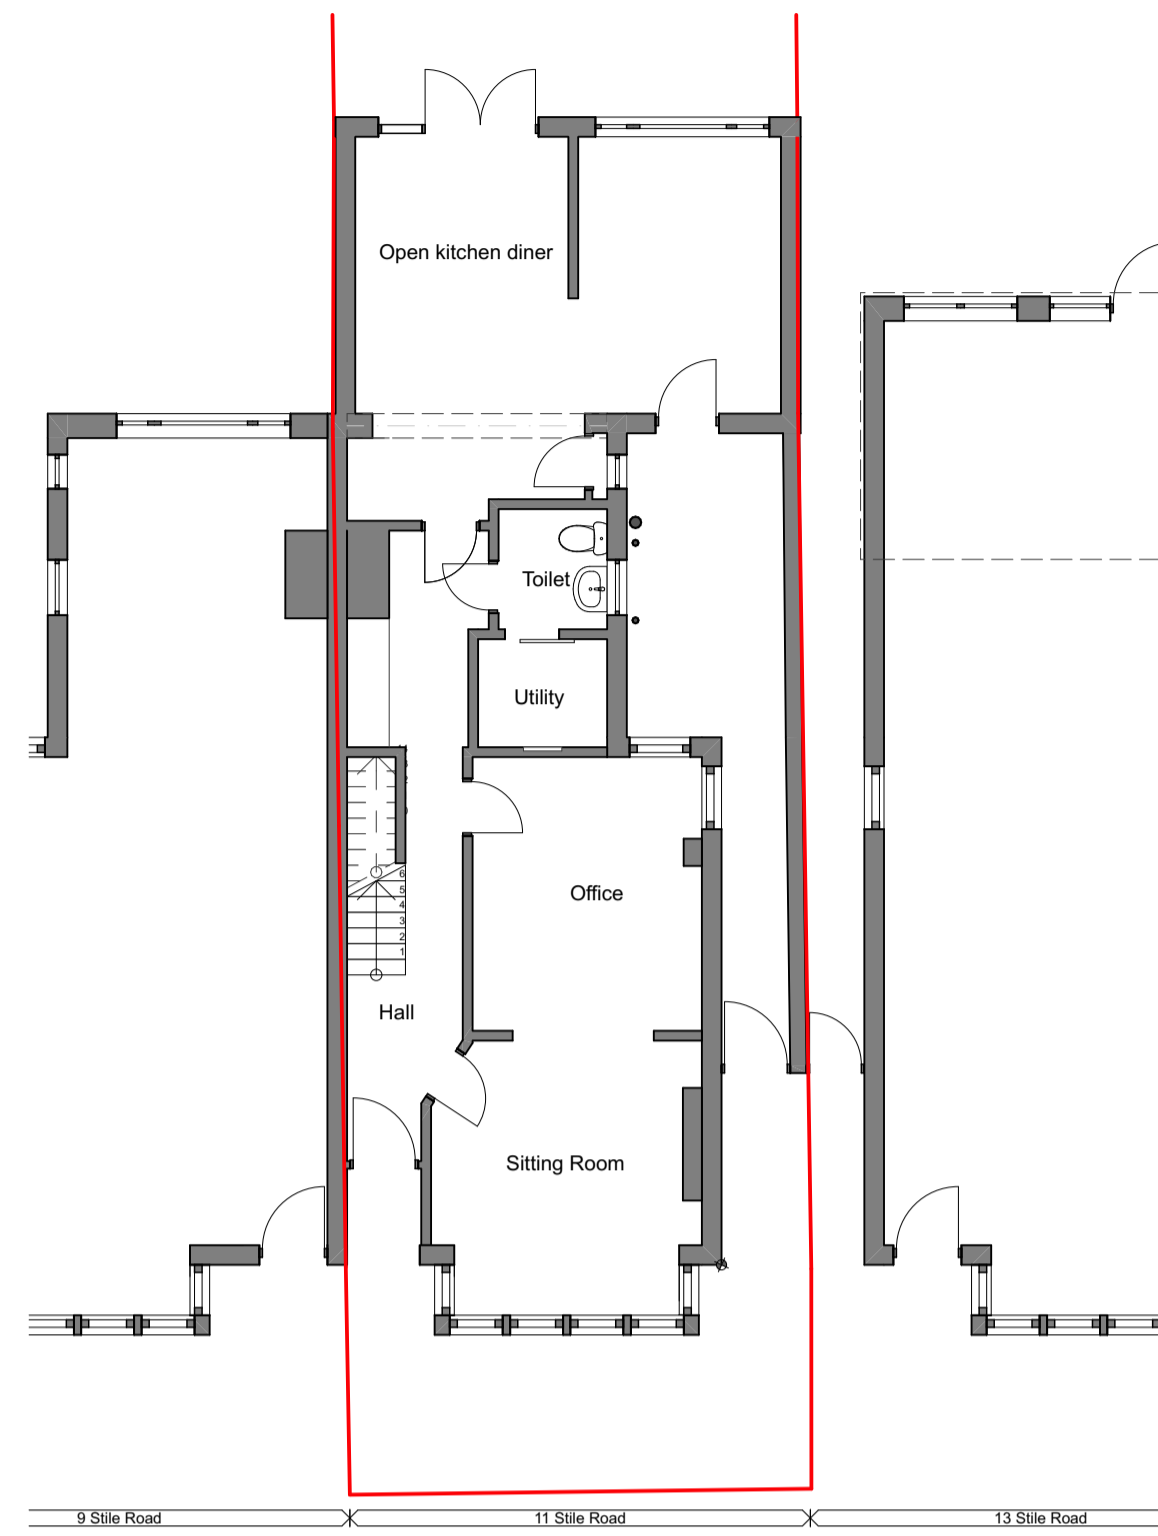


Existing ground Floor Plan/ Block Plan 1:100

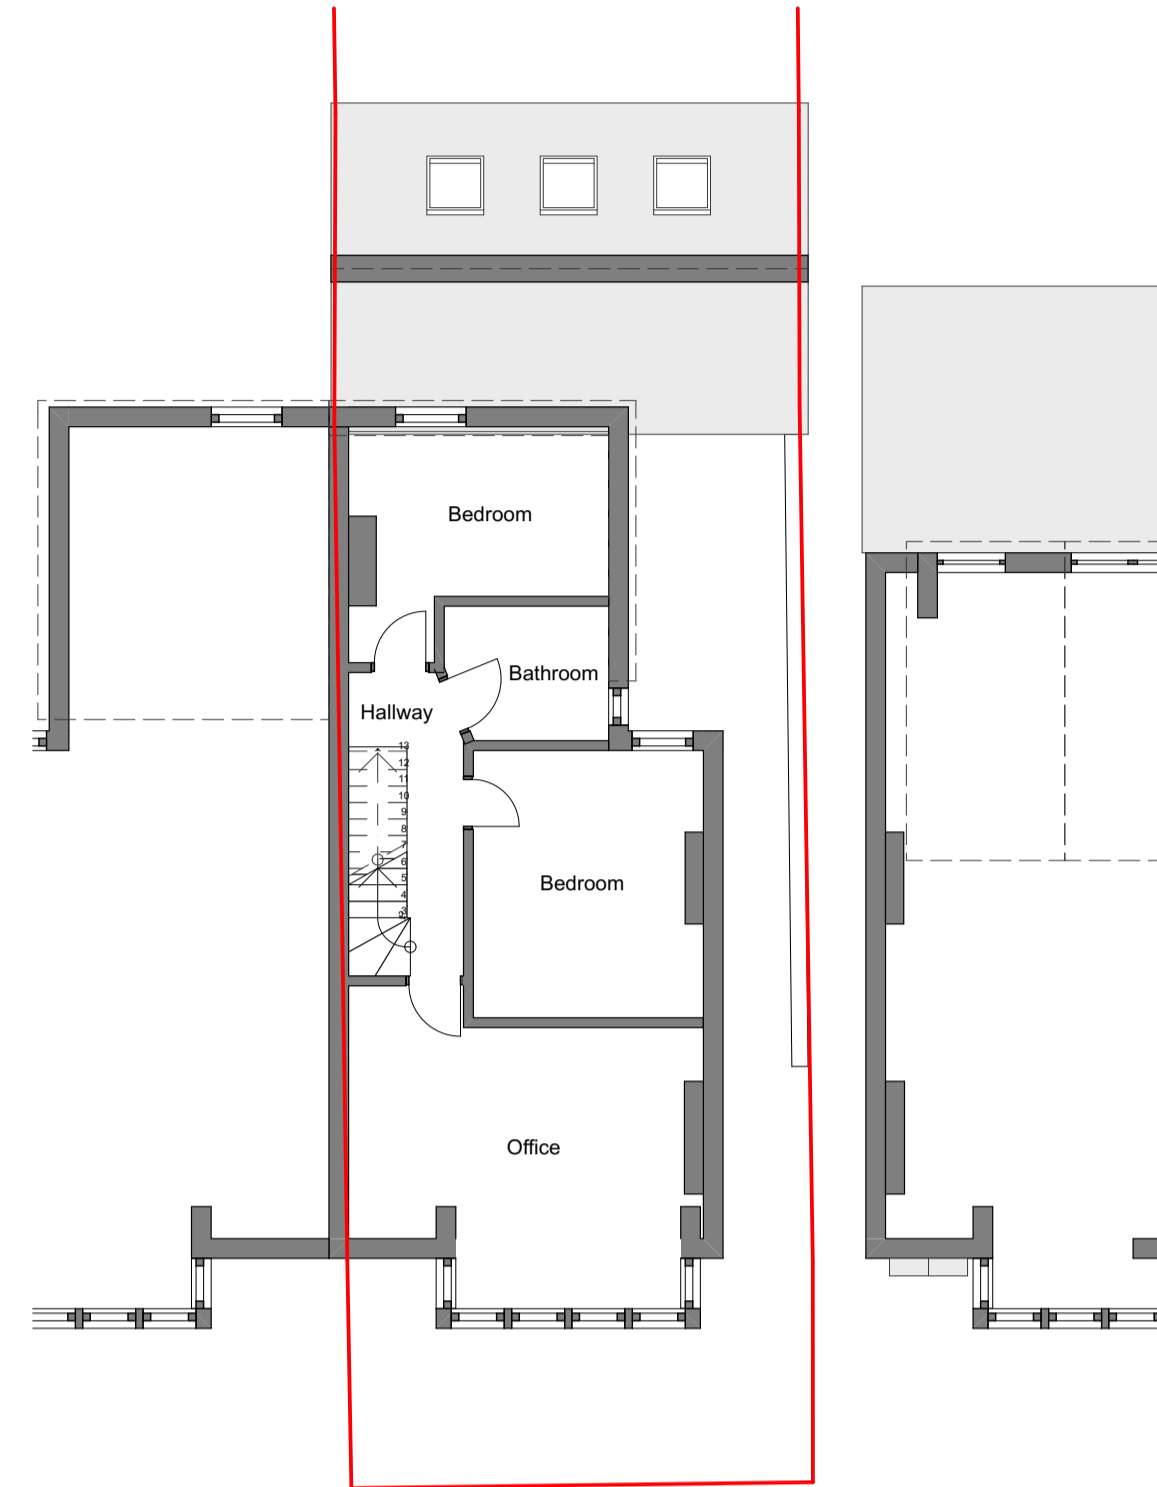



Existing First Floor 1:100

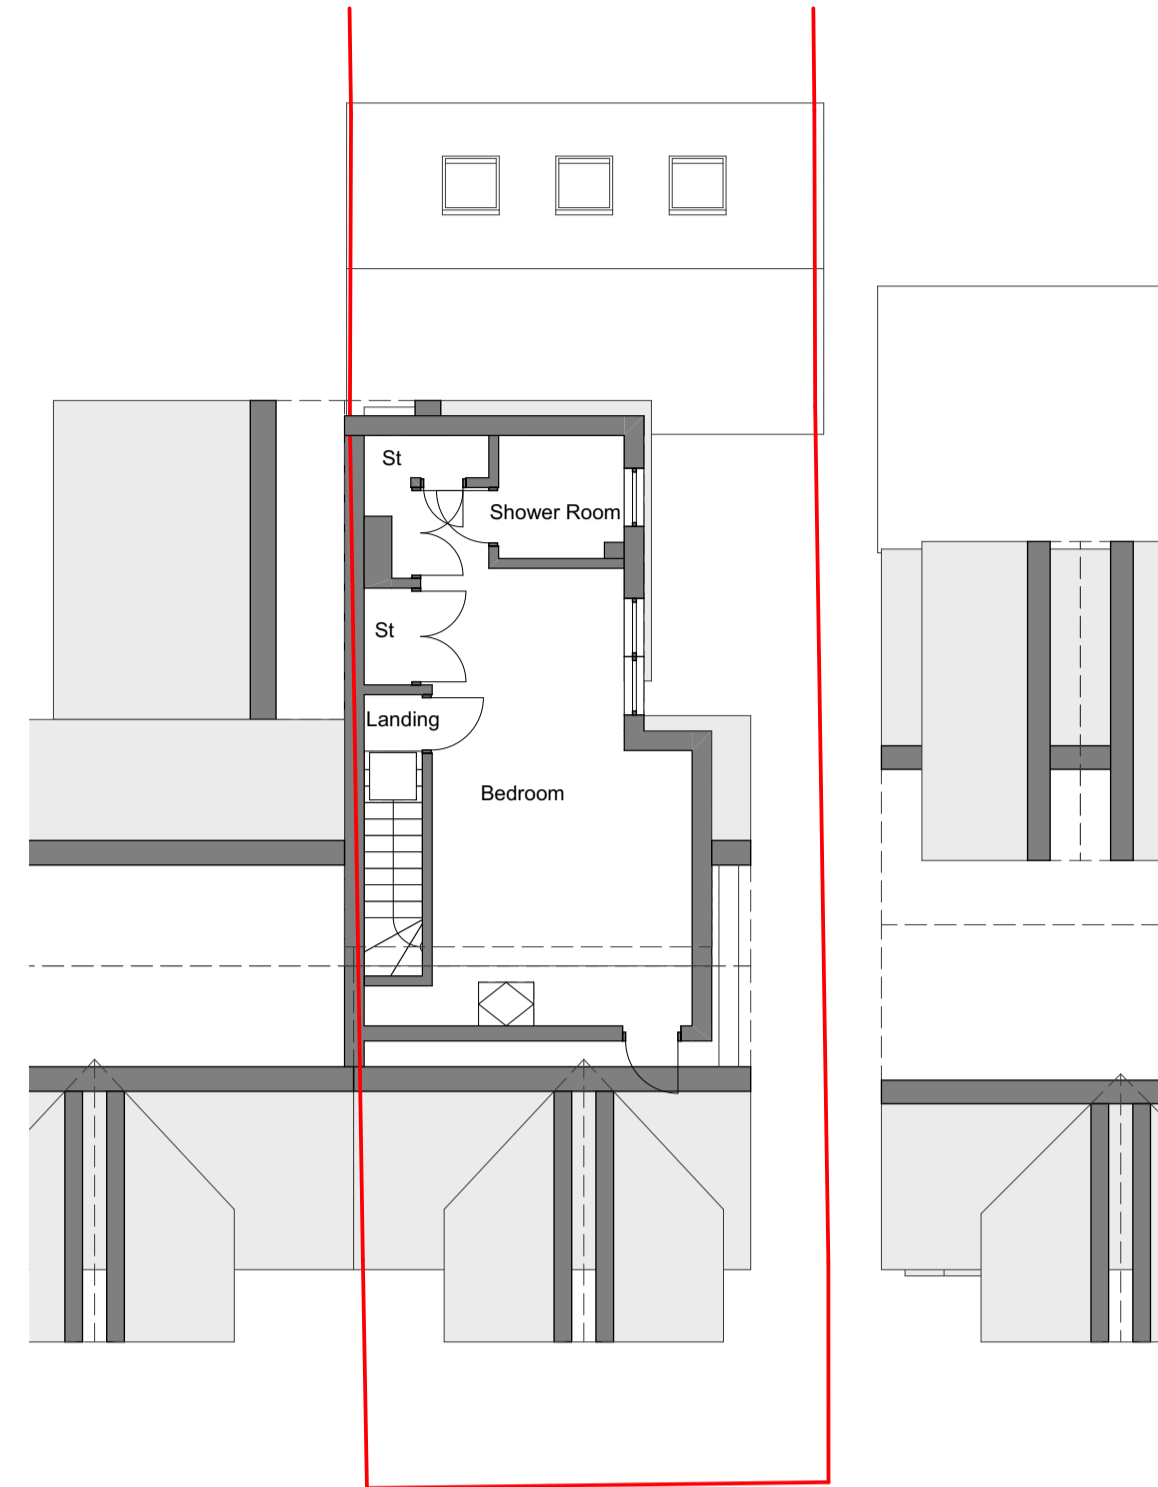

Existing Loft/ Second floor 1:100

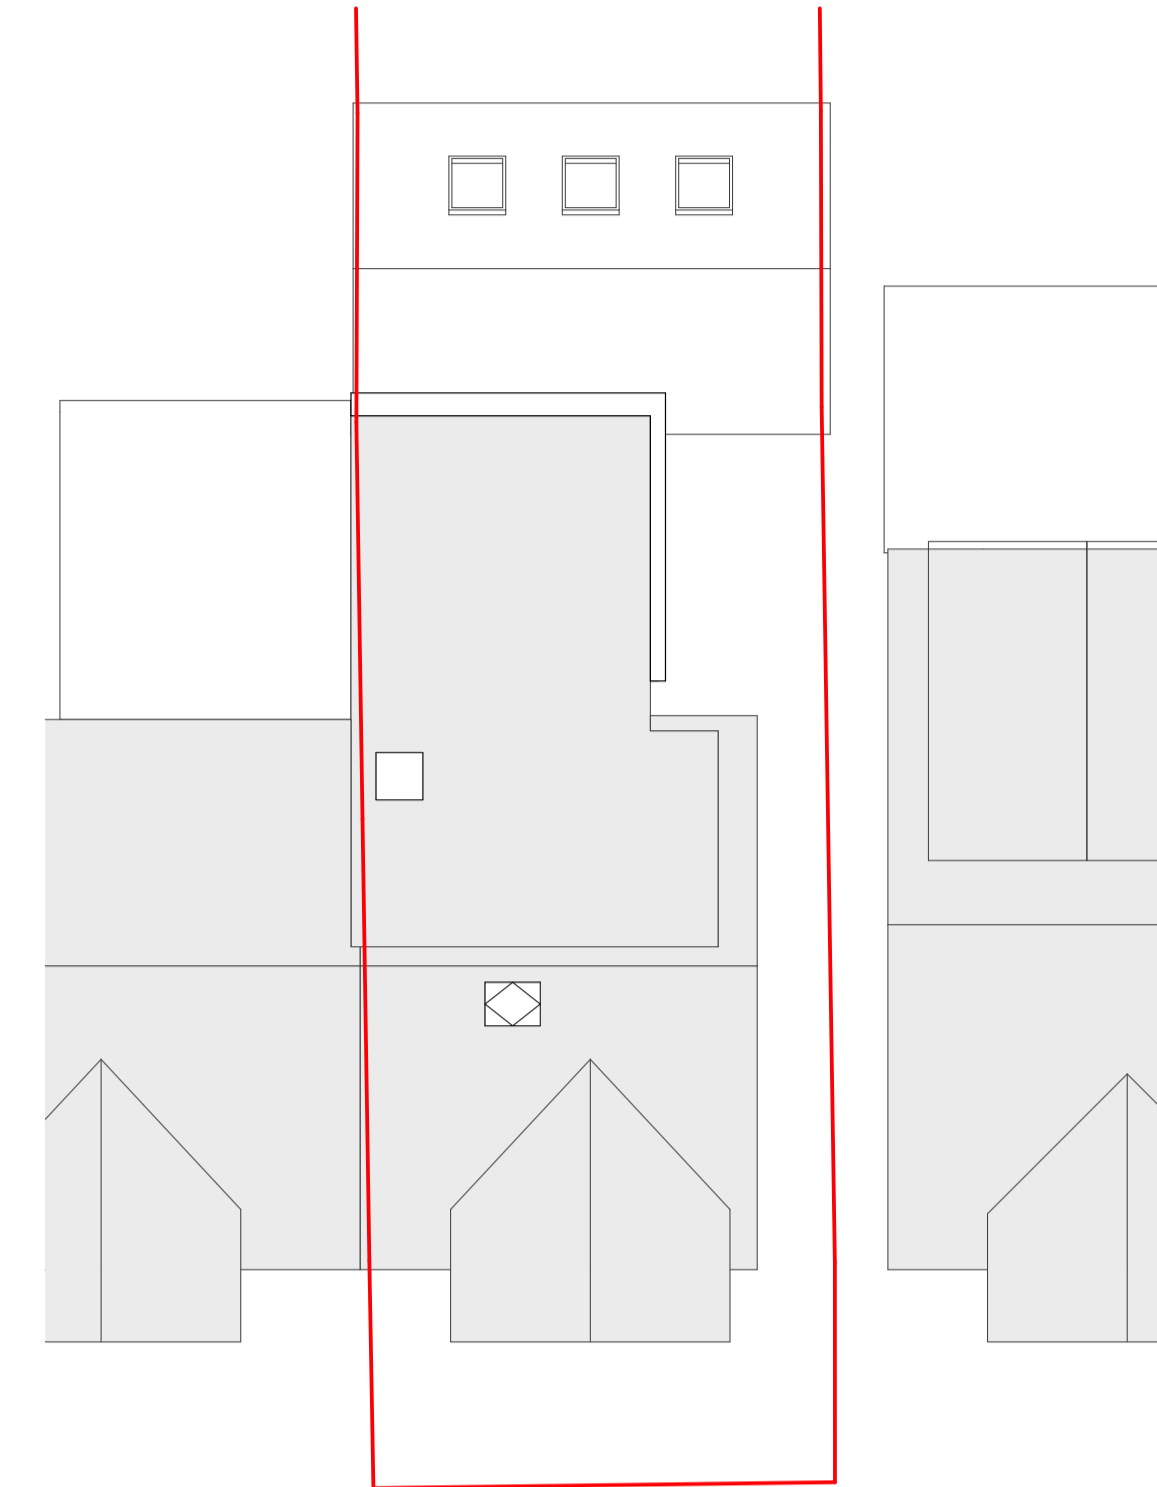


Existing Roof Plan 1:100

  


- GENERAL NOTES:**
- Do not scale dimensions from this drawing in either paper or digital form. Use figured dimensions only. All dimensions are in millimetres unless otherwise stated. All drawings to be printed at 100% scale. Do not fit to printed margins when printing.
 - This drawing is copyright of Sow Space Ltd. and must not be reproduced or used without prior written consent.
 - These drawings are subject to Planning and Building Regulation approval or any other statute in law prior to commencement of building work.
 - This drawing is to be read in conjunction with all relevant engineer and / or specialist drawings and specifications. Any structural and / or civil work where mentioned on this drawing is subject to suitably qualified structural and / or civil engineer design and calculations prior to commencement of building work.
 - Health & Safety - All specific drawing notes are to be read in conjunction with the project Health & Safety documentation.
 - All boundaries are assumed and are to be checked on site prior to commencement of building work.
 - All dimensions and levels are to be checked on site prior to commencement of building work. Set out the proposed work before ordering / cutting materials.
 - Check the location and status of all existing services above and below ground on site. Set out and check existing and new levels to confirm connections can be made to the foul and surface water drainage.
 - Any discrepancies are to be reported to Sow Space Ltd. immediately for verification prior to commencement of the affected works.


Proposed

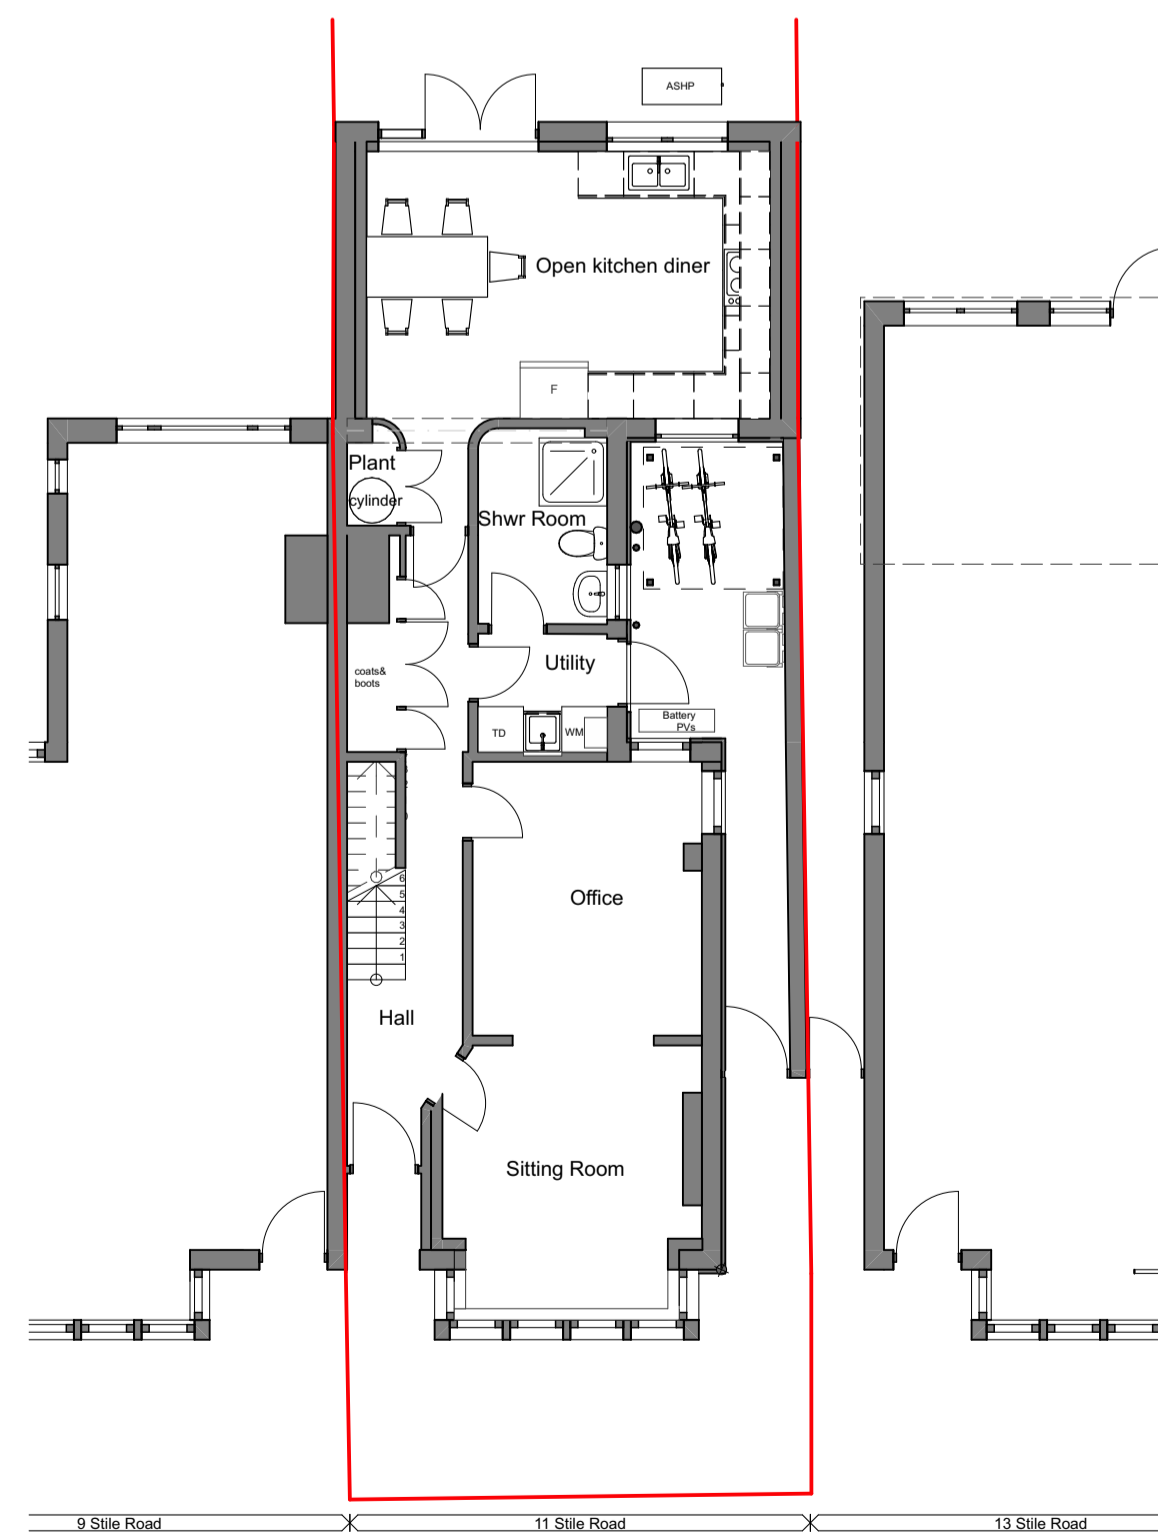


Proposed Ground Floor Plan/ Block Plan 1:100

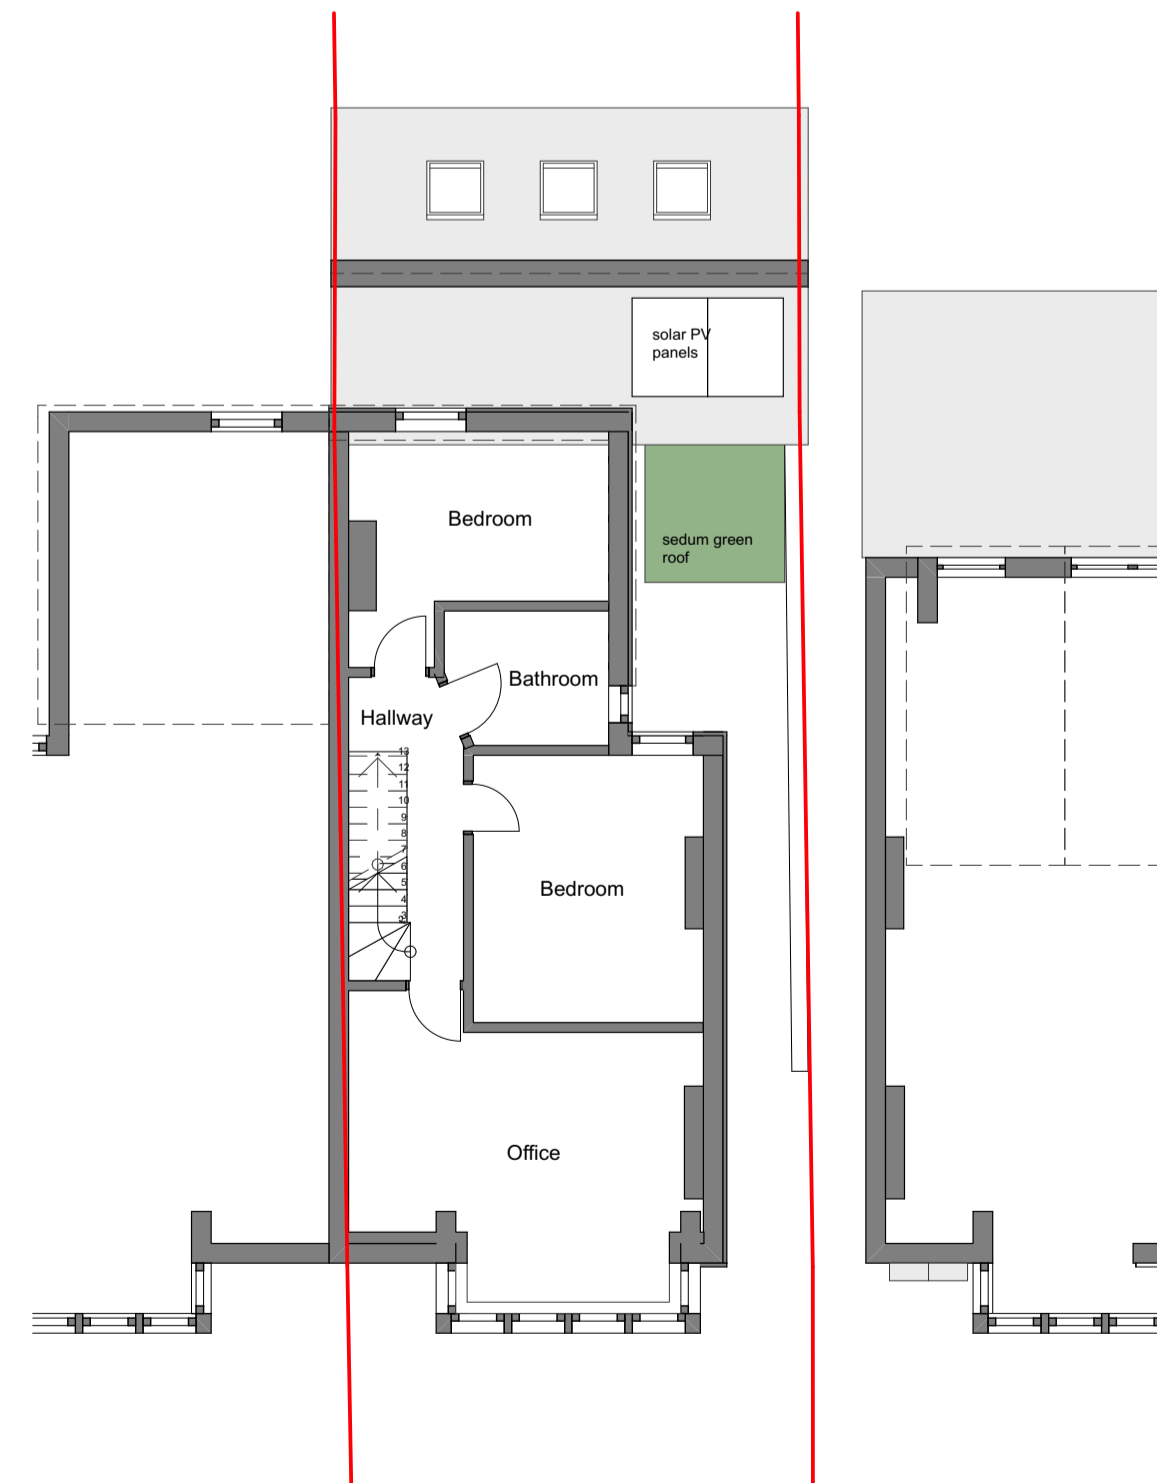



Proposed First Floor 1:100

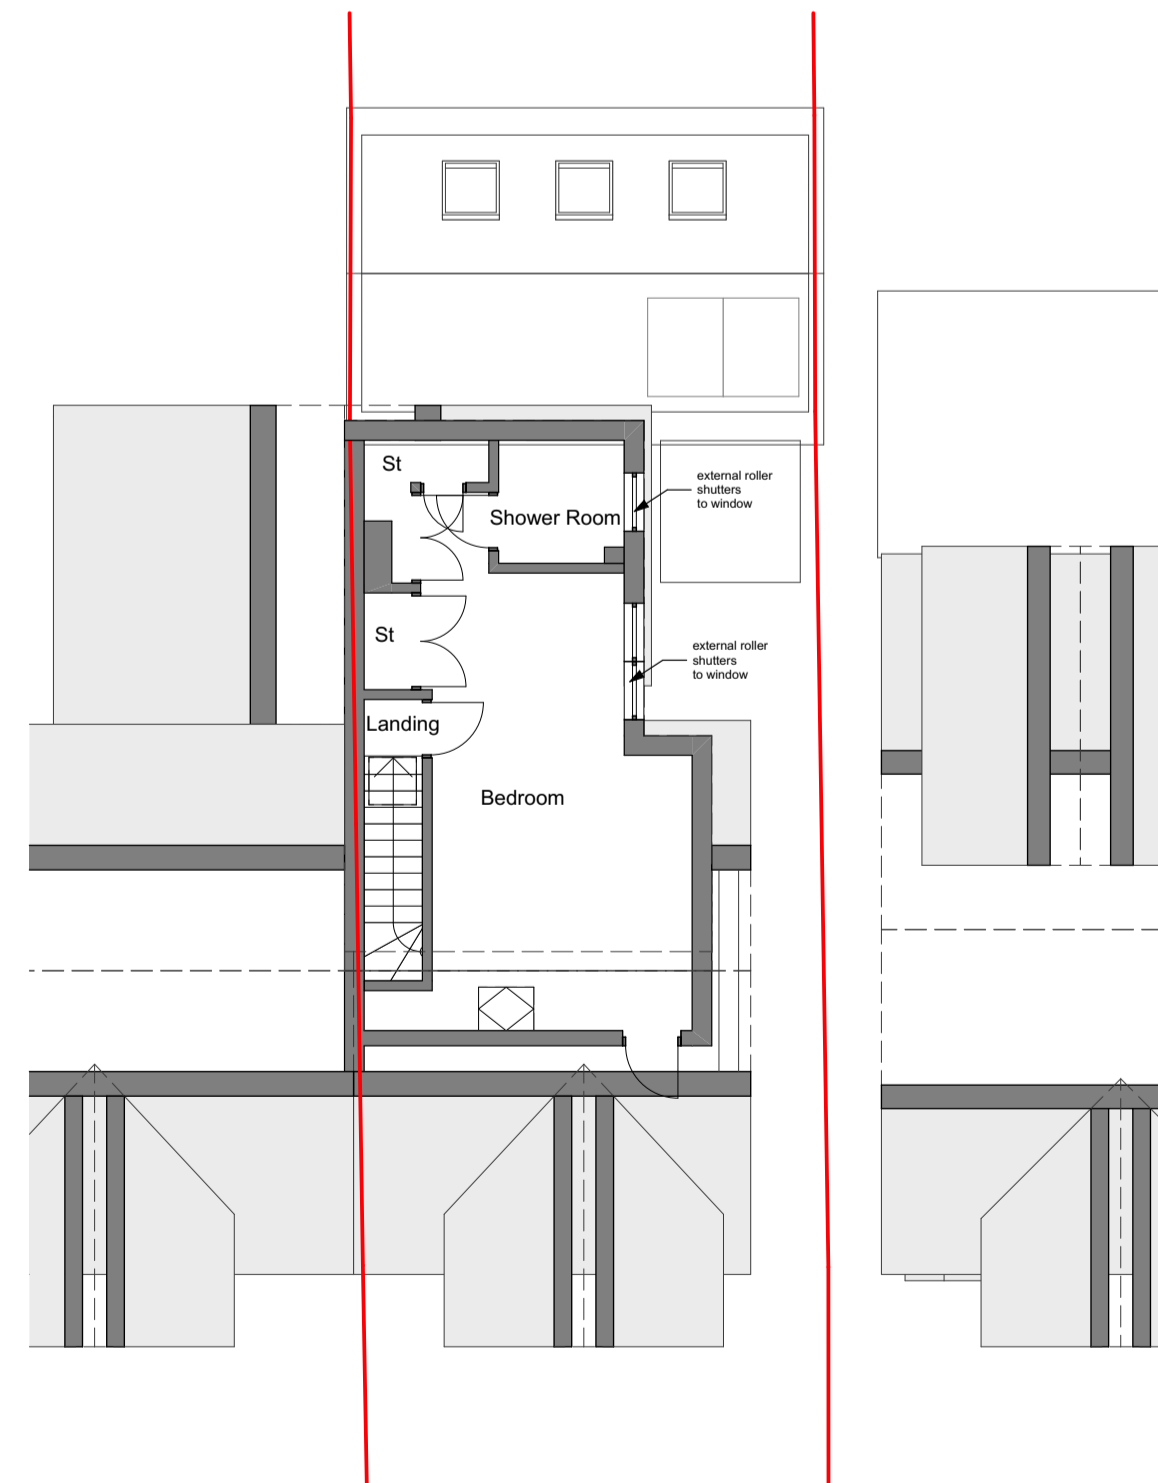

Proposed Loft/ Second floor 1:100

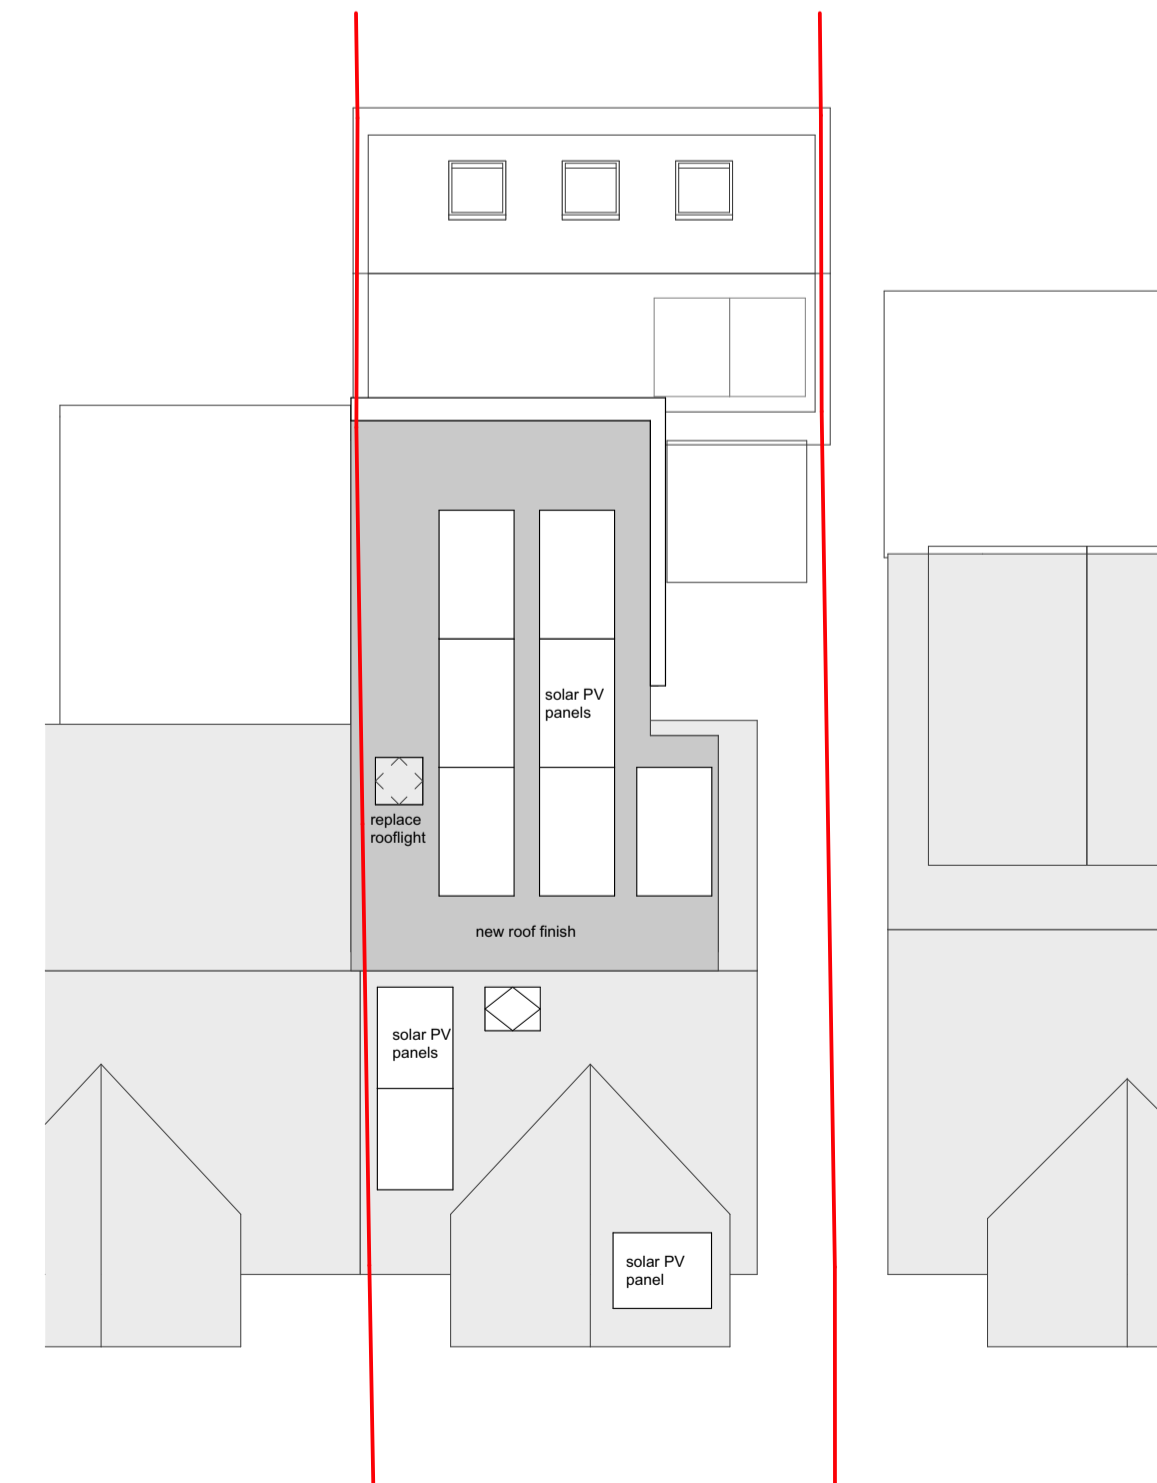

Proposed Roof Plan 1:100

  

Architecture Research Ecological Design
 444 (0)1865 689 800
 info@sowospace.co.uk
 www.sowospace.co.uk

Client
Rosamund Ions and Luigi Mutti

Project
11 Stile Road, Oxford, OX3 8AG

Drawing Title
**Plans
 Existing and Proposed Plans**

Drawing Status
Stage 3 - Spatial Coordination

Size: A1
 Drawing Number
2315-03-01