


Site Layout Plan
Scale 1:200

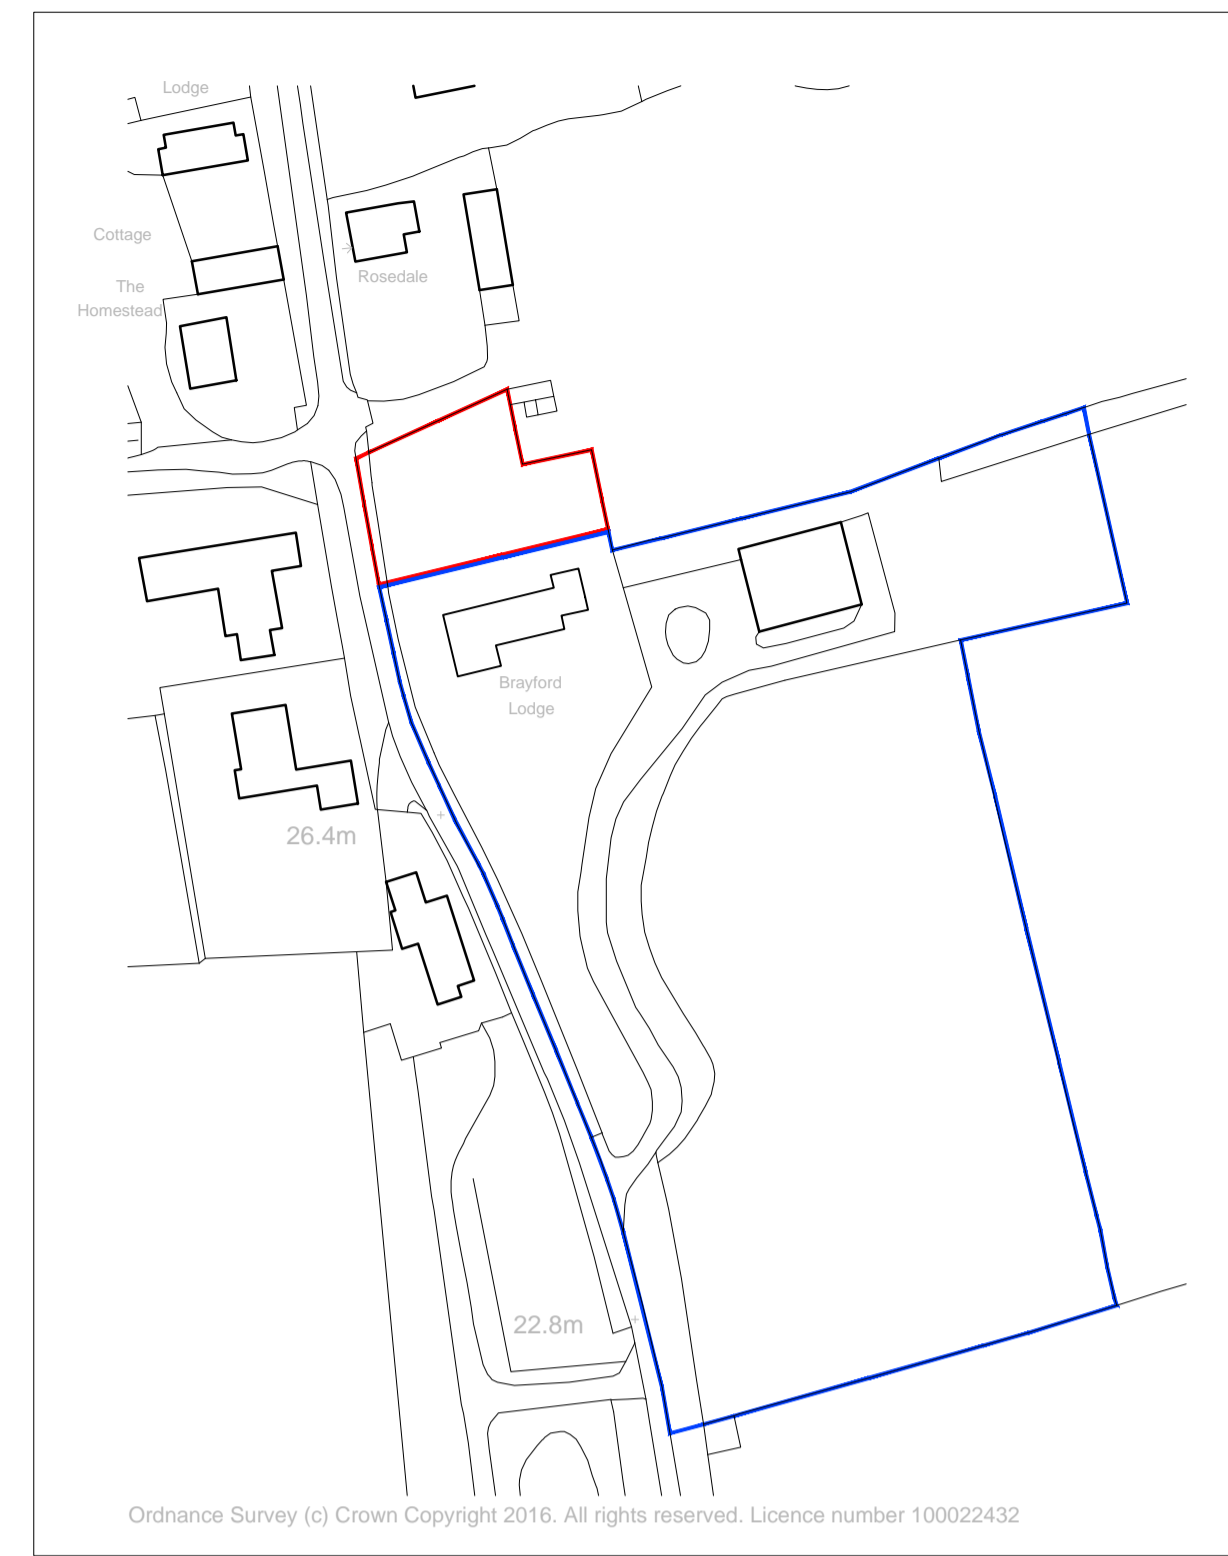

Block Plan
Scale 1:500

- F : 14.12.23 : ASHP added & levels amended
- E : 18.08.21 : Layout amended
- D : 26.09.19 : Landscaping details updated
- C : 5.07.16 : Ground levels added
- B : 27.06.16 : Drawing updated for planning submission
- A : 24.06.16 : Visibility splay indicated

Revisions
Project Status

PLANNING

RJ DESIGN
ARCHITECTURE

162 Eastgate Louth
LN11 9AB
t : 01507 604324
www.rjda.co.uk

Project Title
Land adjacent to Brayford Lodge
Fen Lane
East Keal
Spilsby

Drawing Title
Site plans

| | |
|---------------------------|------------------------|
| Drawn by JL | Sheet Size A1 |
| Scale As shown | Date Drawn Jun 2016 |
| Project Number 15/1378 | Drawing Number 001 |
| | Revision F |