



Section B:B as existing  
Scale 1:100

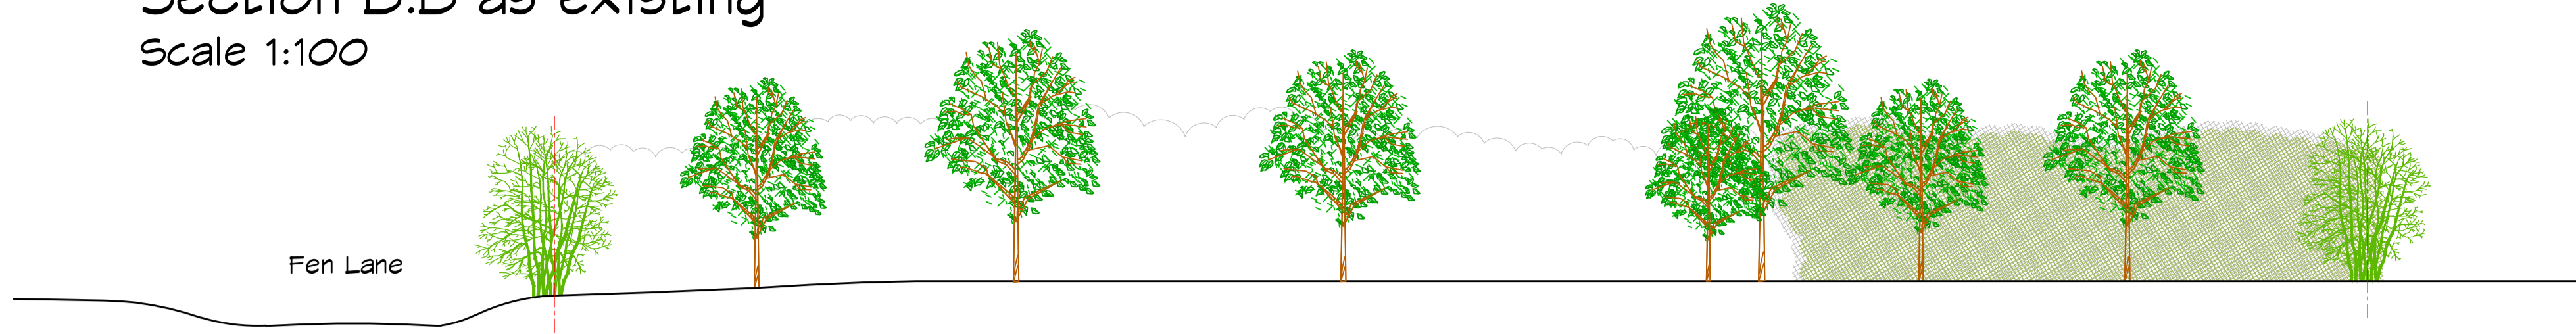


Section B:B as proposed  
Scale 1:100

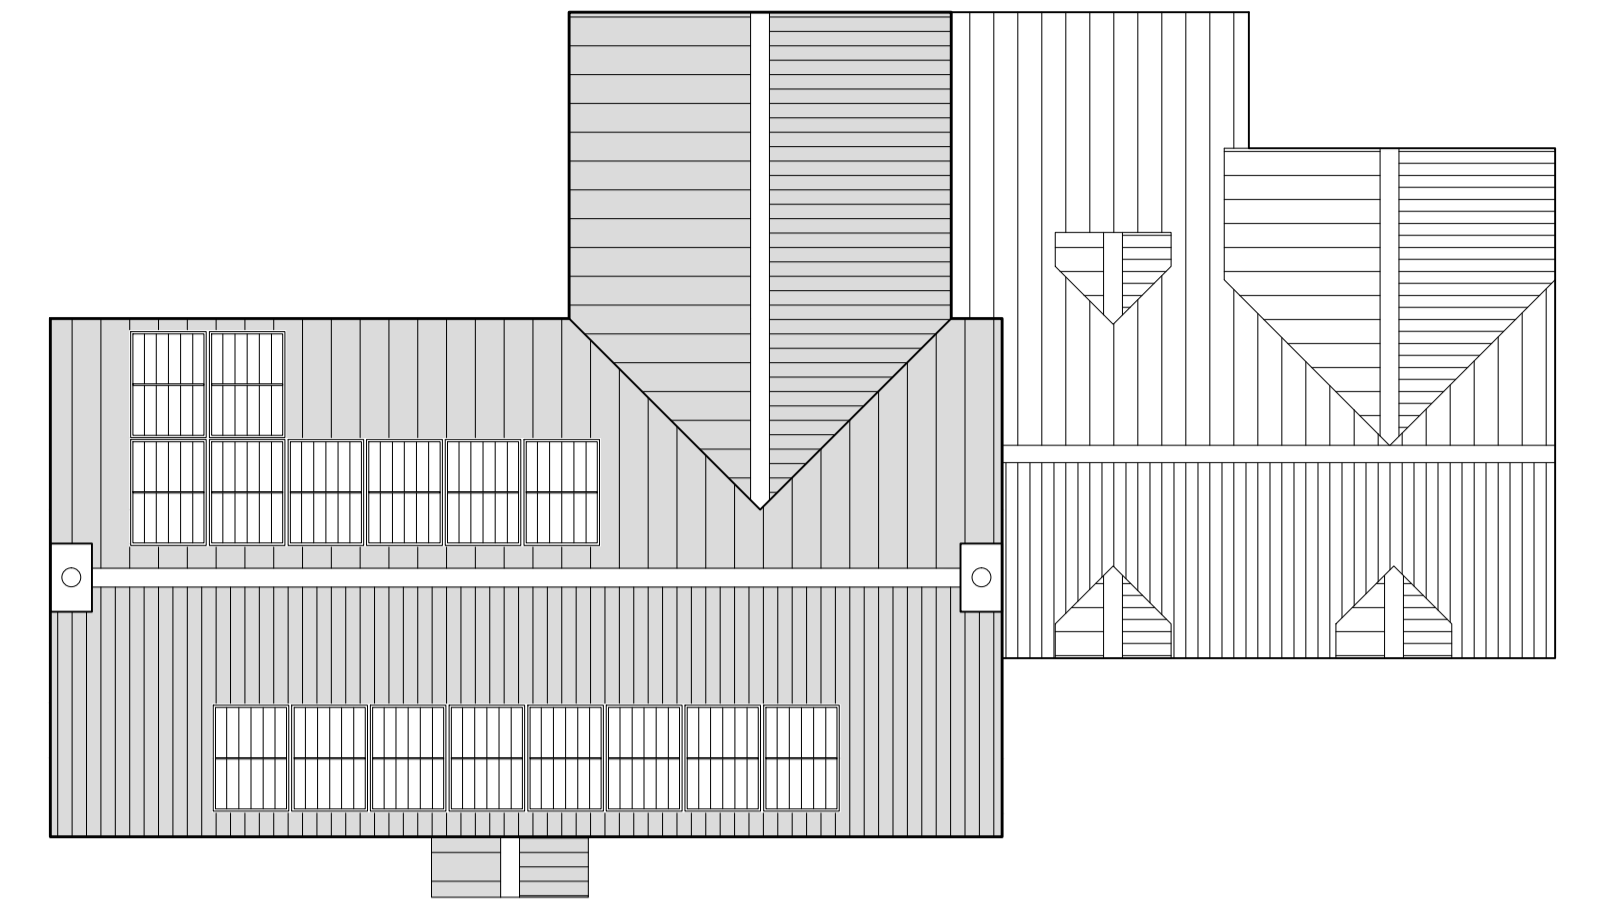

Roof plan as proposed  
Scale 1:100

Section A:A as existing  
Scale 1:100

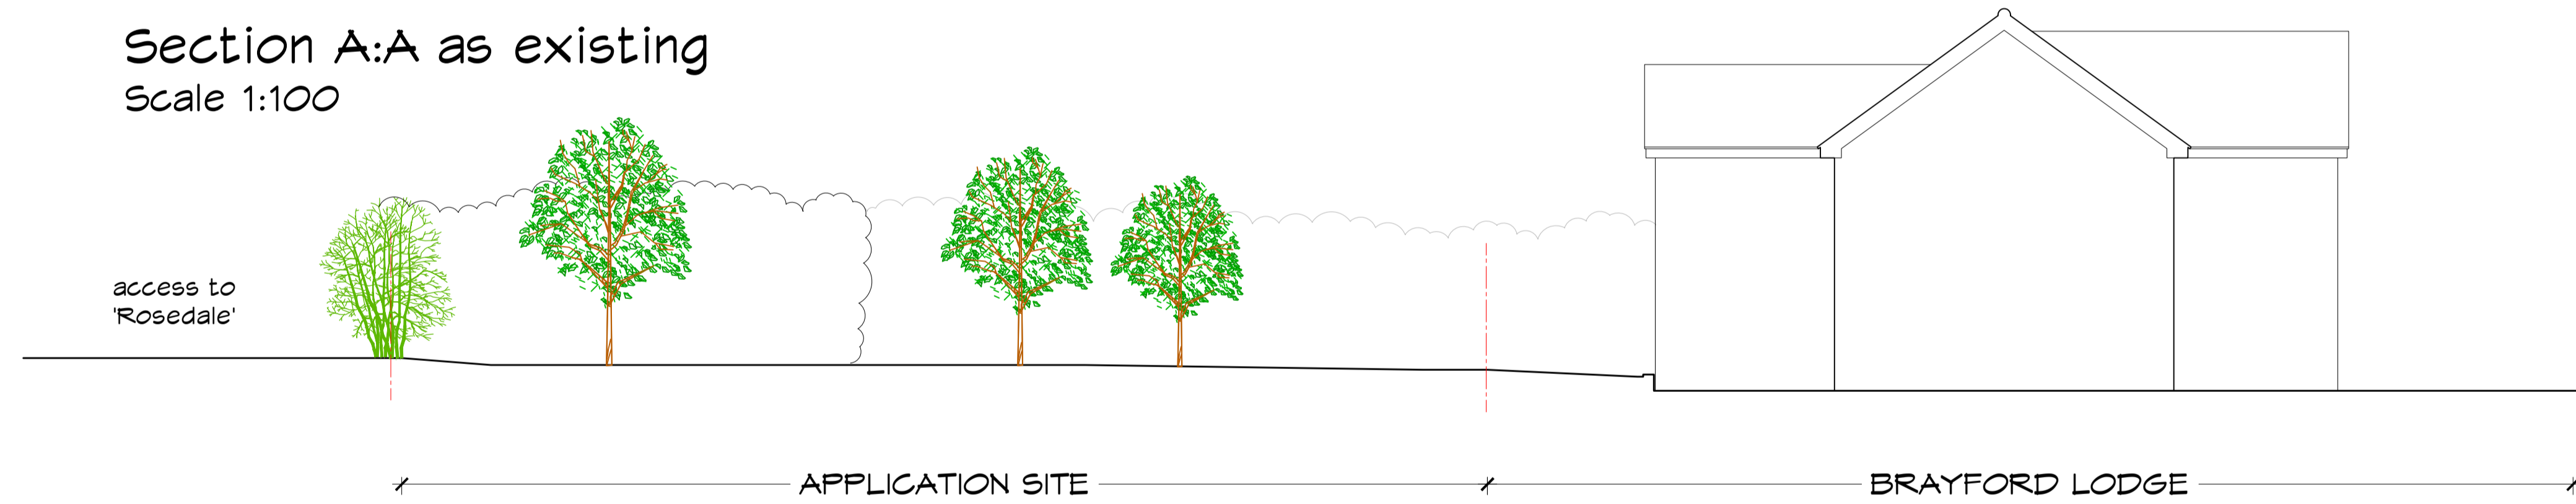

Section A:A as proposed  
Scale 1:100



B : 15.12.23 : Elevation & roof plan amended  
A : 19.08.21 : Revised elevations shown

Revisions  
Project Status

PLANNING

**RJ DESIGN**  
ARCHITECTURE

162 Eastgate Louth LN11 9AB

t : 01507 604324

www.rjda.co.uk

Project Title  
Land adjacent to Brayford Lodge  
Fen Lane  
East Keal  
Spilsby

Drawing Title  
Site cross sections  
Roof plan as proposed

Drawn by JL	Sheet Size A1
Scale As shown	Date Drawn June 2017
Project Number 15/1378	Drawing Number 004
	Revision B