




Proposed Front Elevation

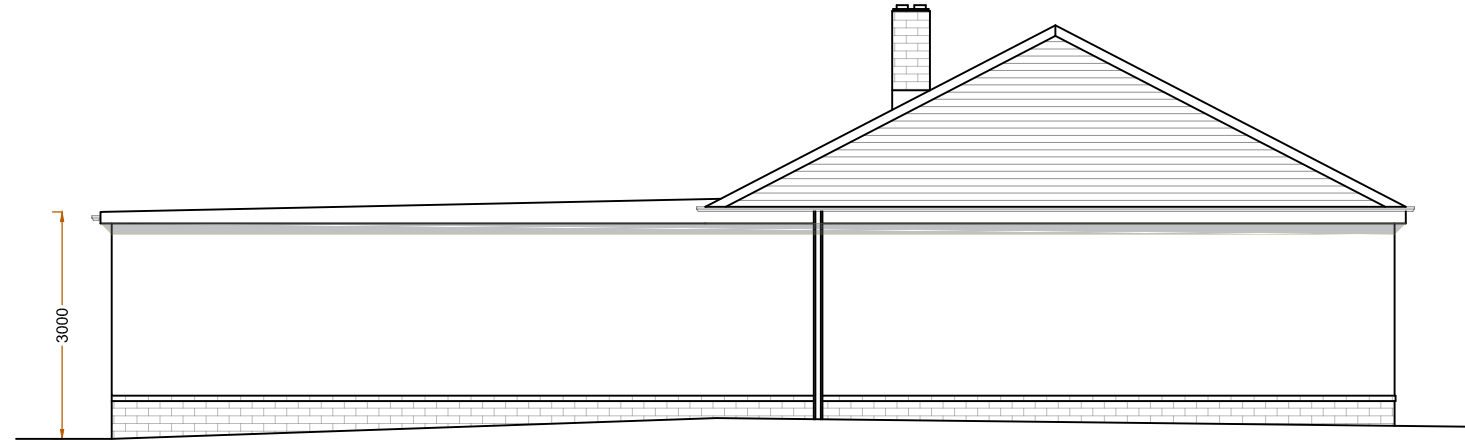

Proposed LHS Elevation

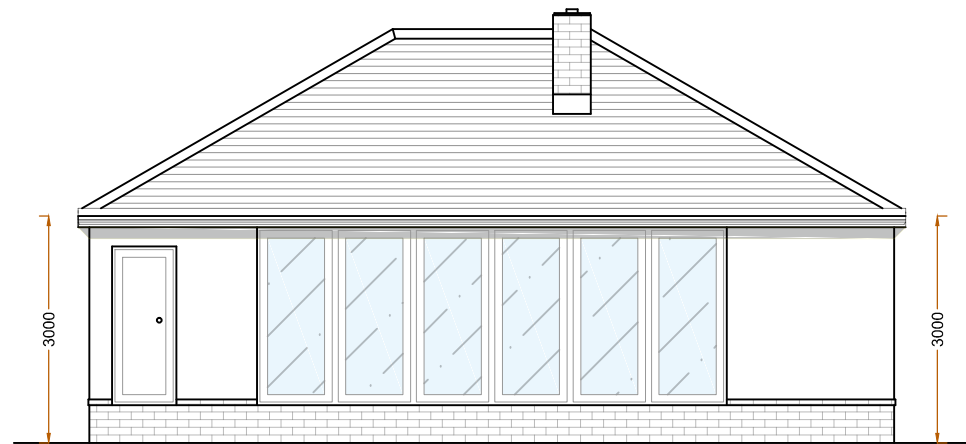

Proposed Rear Elevation

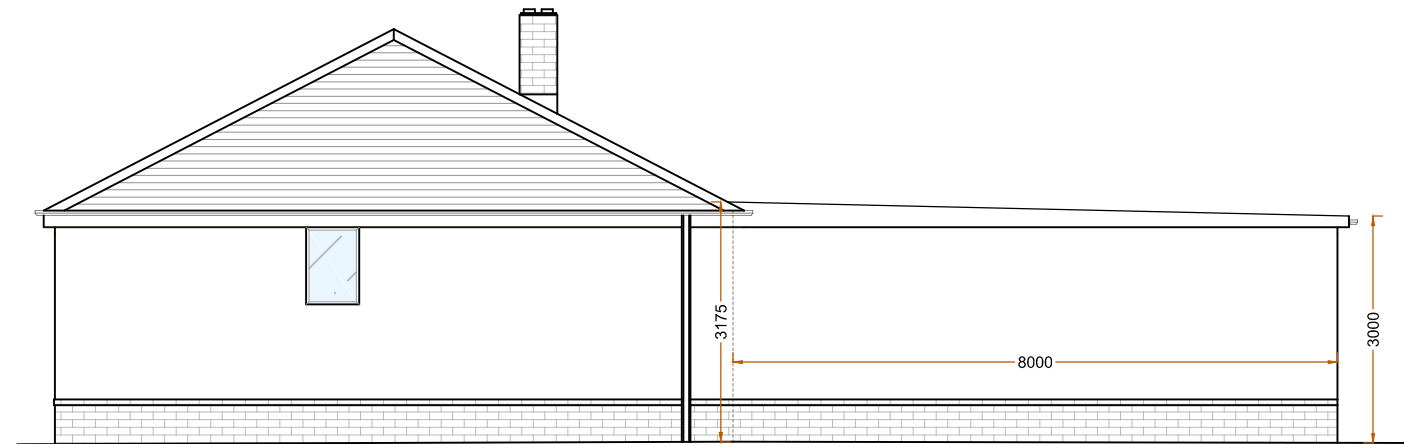

Proposed RHS Elevation

Revision notes:		
Rev:	Date:	Notes:

CLIENT
DRAWING NO: 2023218.PA103

SITE 4 Penrose Ave, Watford WD19 5AD
DRAWING TITLE Proposed Elevations

Date: 19.12.2023
Scale @ A3: 1:100
Revision: P01



**Planning Application
Party Wall Survey**
info@sheladiya.com
020 3129 9374
www.krndesignstudio.com
www.sheladiya.com

