



GENERAL NOTES


Do not scale from this drawing, use figured dimensions only.
 This drawing has been prepared based upon survey and other information supplied by others.
 All dimensions and labels are to be checked on site by contractors and inconsistencies reported immediately to Spatial Design Architects prior to works being undertaken.
 This drawing is to be read in conjunction with all other relevant Spatial Design Architects drawings, specifications, schedules and other consultants information, relating to the project or projects for which this drawing has been prepared.
 This drawing does not constitute compliance with the Party Wall Act 1996 - responsibilities including notification under the Act are to be checked separately and clarified prior to works commencing.
 Contractors are to ensure that all works under their responsibility or the responsibility of their sub-contractors are constructed and / or manufactured to comply with all relevant national and / or local authority statutory requirements and in accordance with local building control and codes of practice.
 All proprietary products/systems shown on this drawing are to be installed in strict accordance with the manufacturers/suppliers recommendations and details.
 © THIS DRAWING IS COPYRIGHT AND MUST NOT BE REPRODUCED WITHOUT THE ARCHITECTS PERMISSION

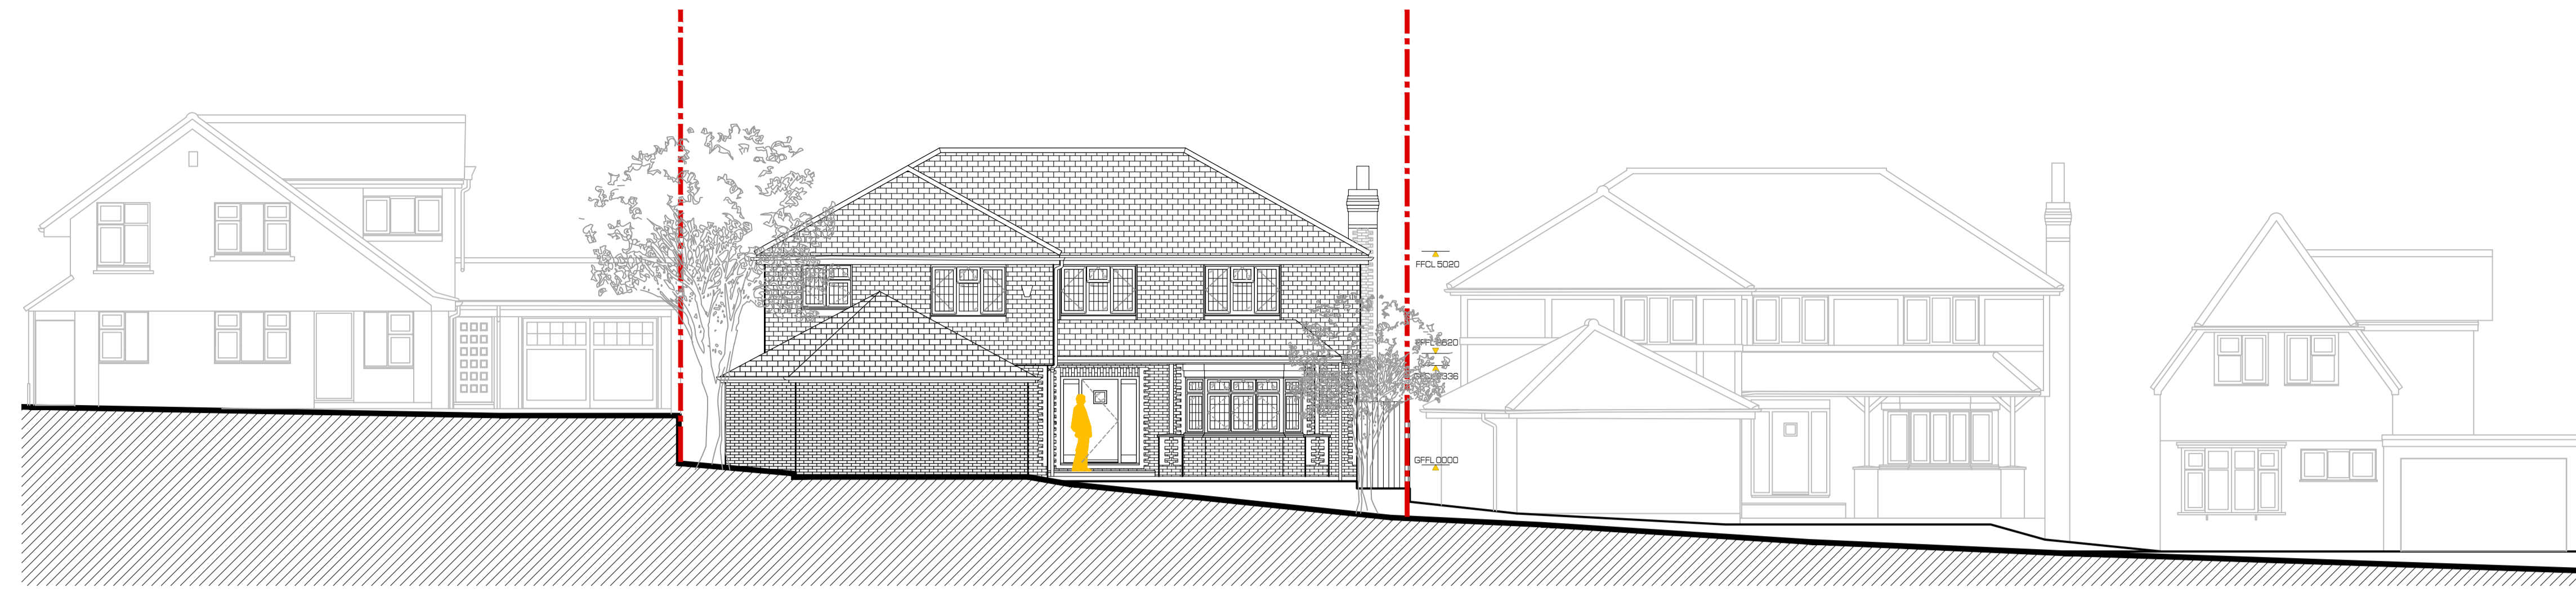


01 EXISTING FRONT EAST ELEVATION
1:100

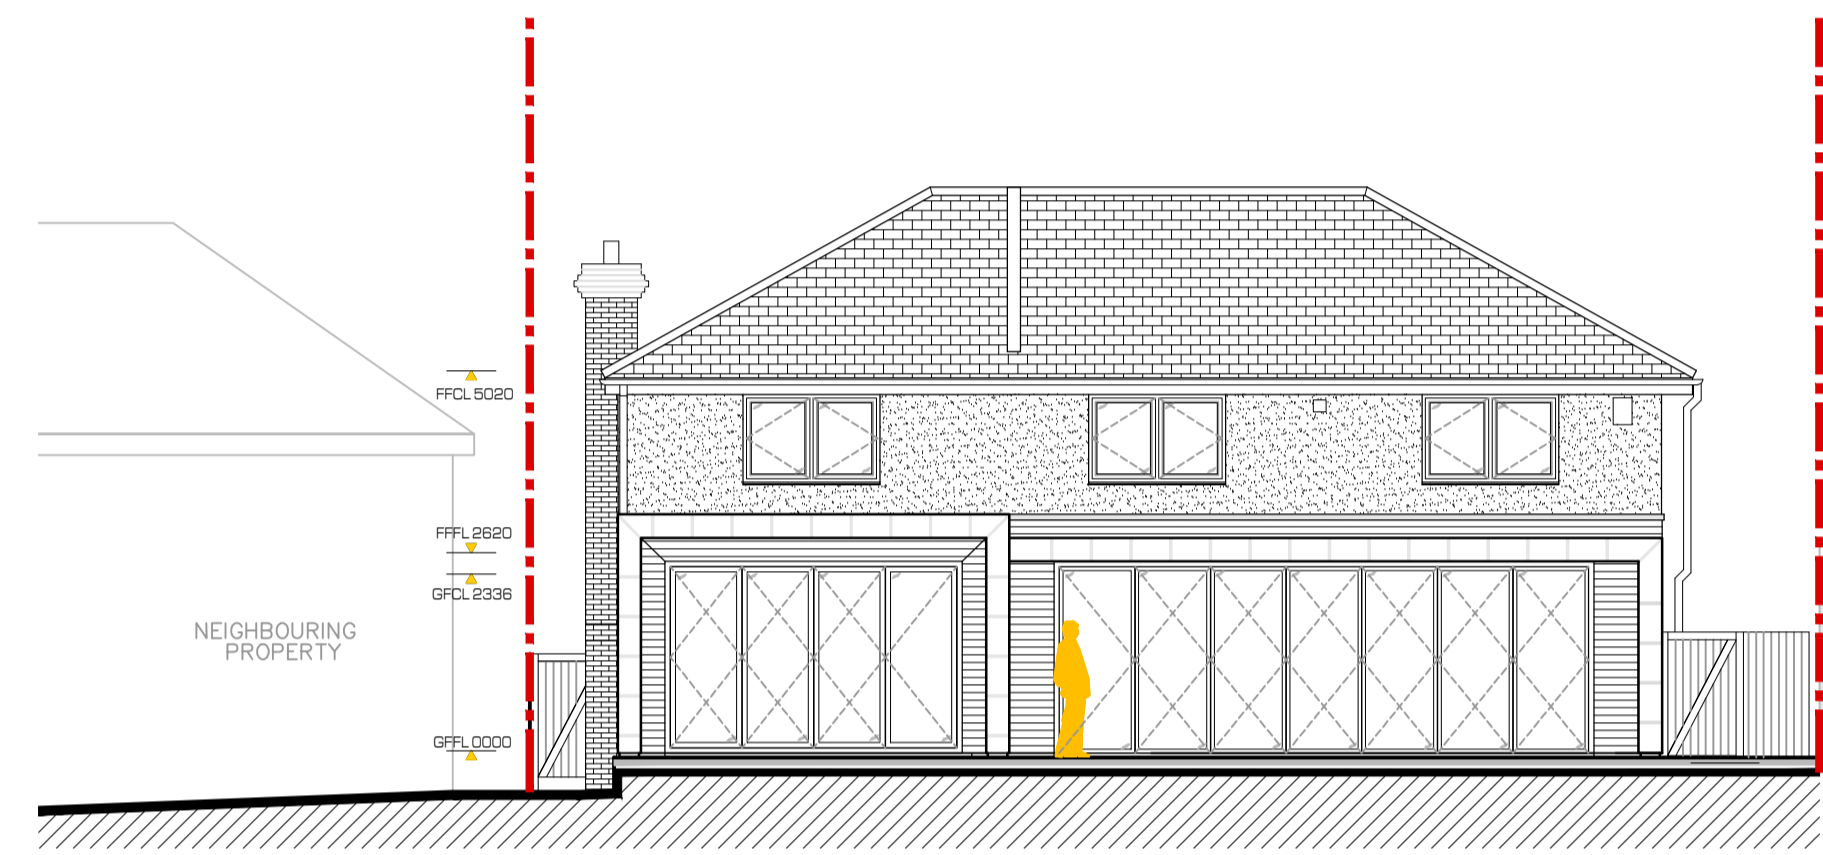

02 EXISTING REAR WEST ELEVATION
1:100

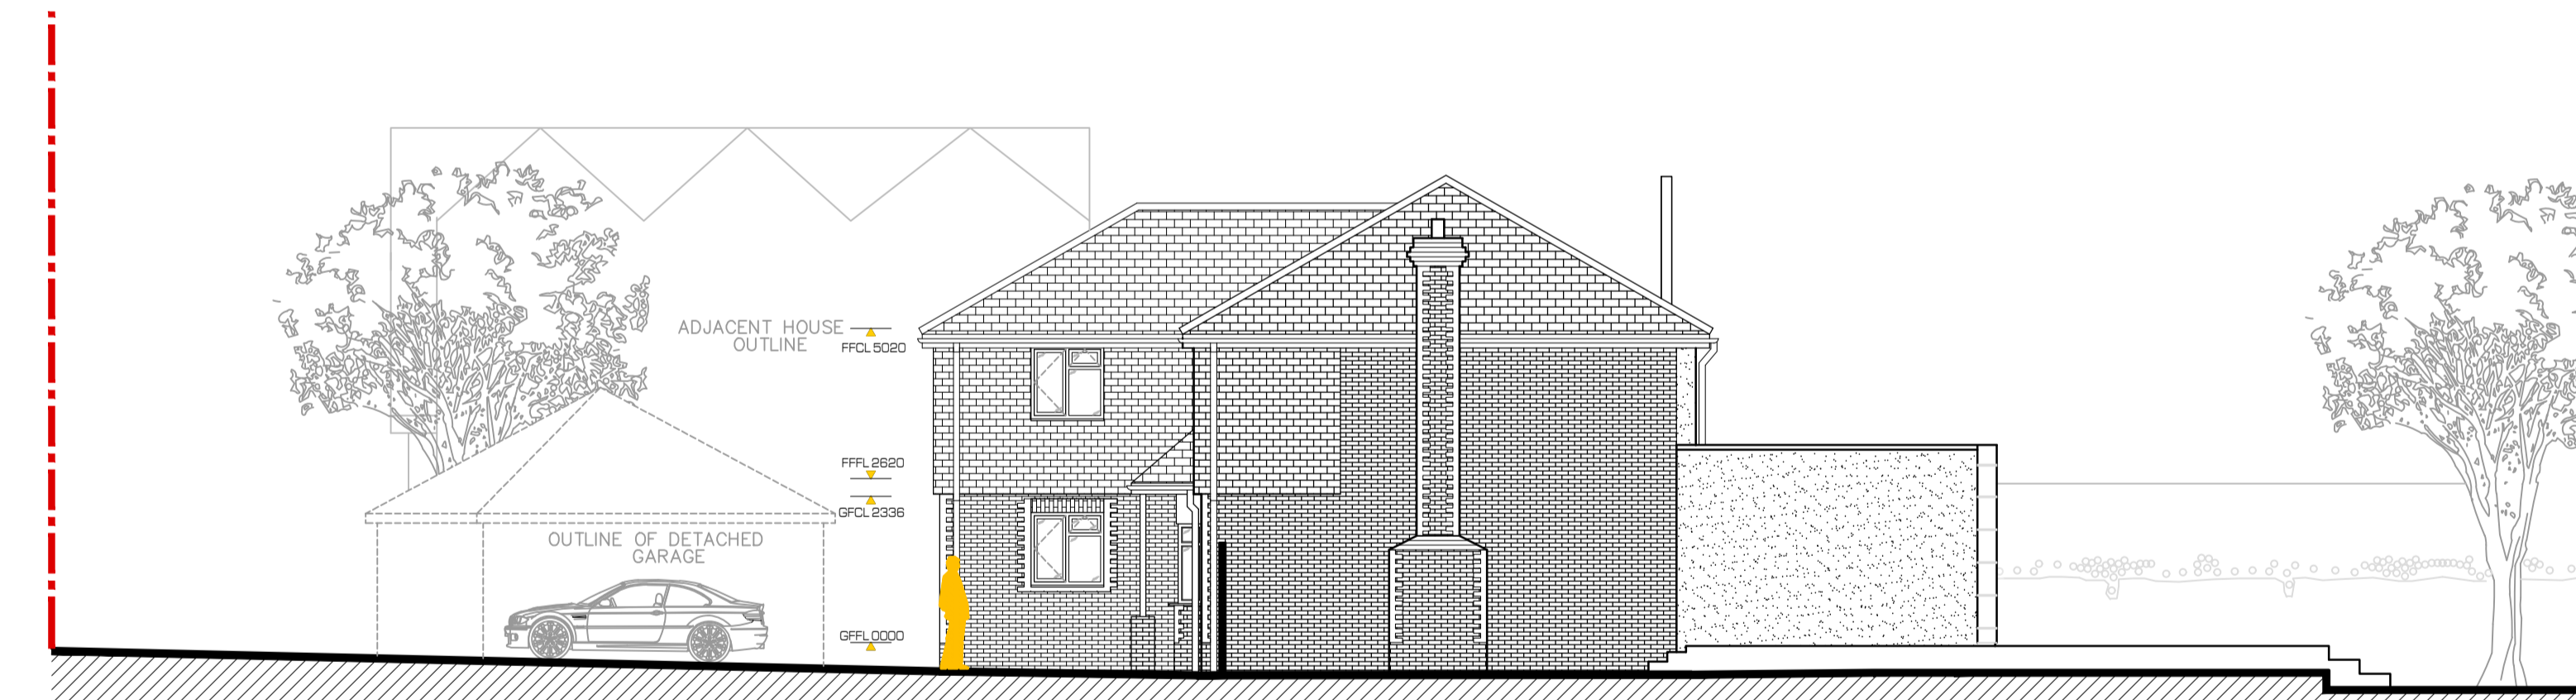


03 EXISTING SIDE NORTH ELEVATION
1:100

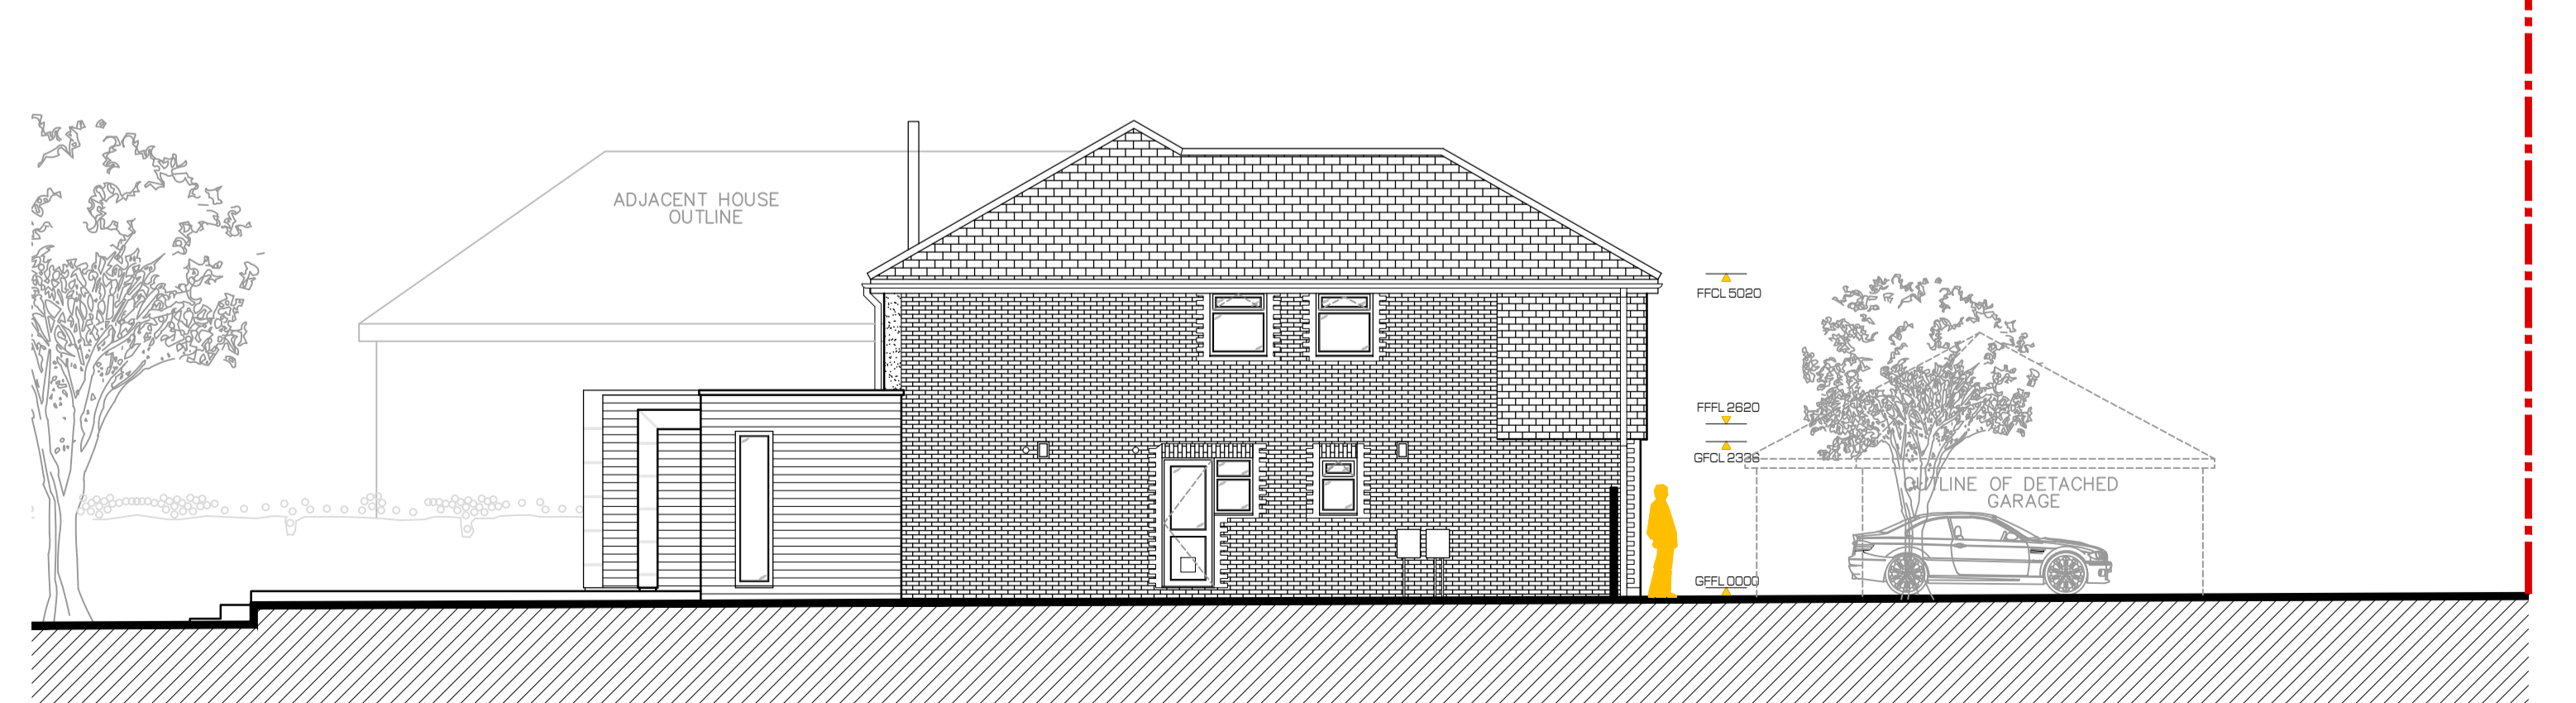

04 EXISTING SIDE SOUTH ELEVATION
1:100

0m 1m 3m 5m 10m 15m
Scale Bar: 1:100

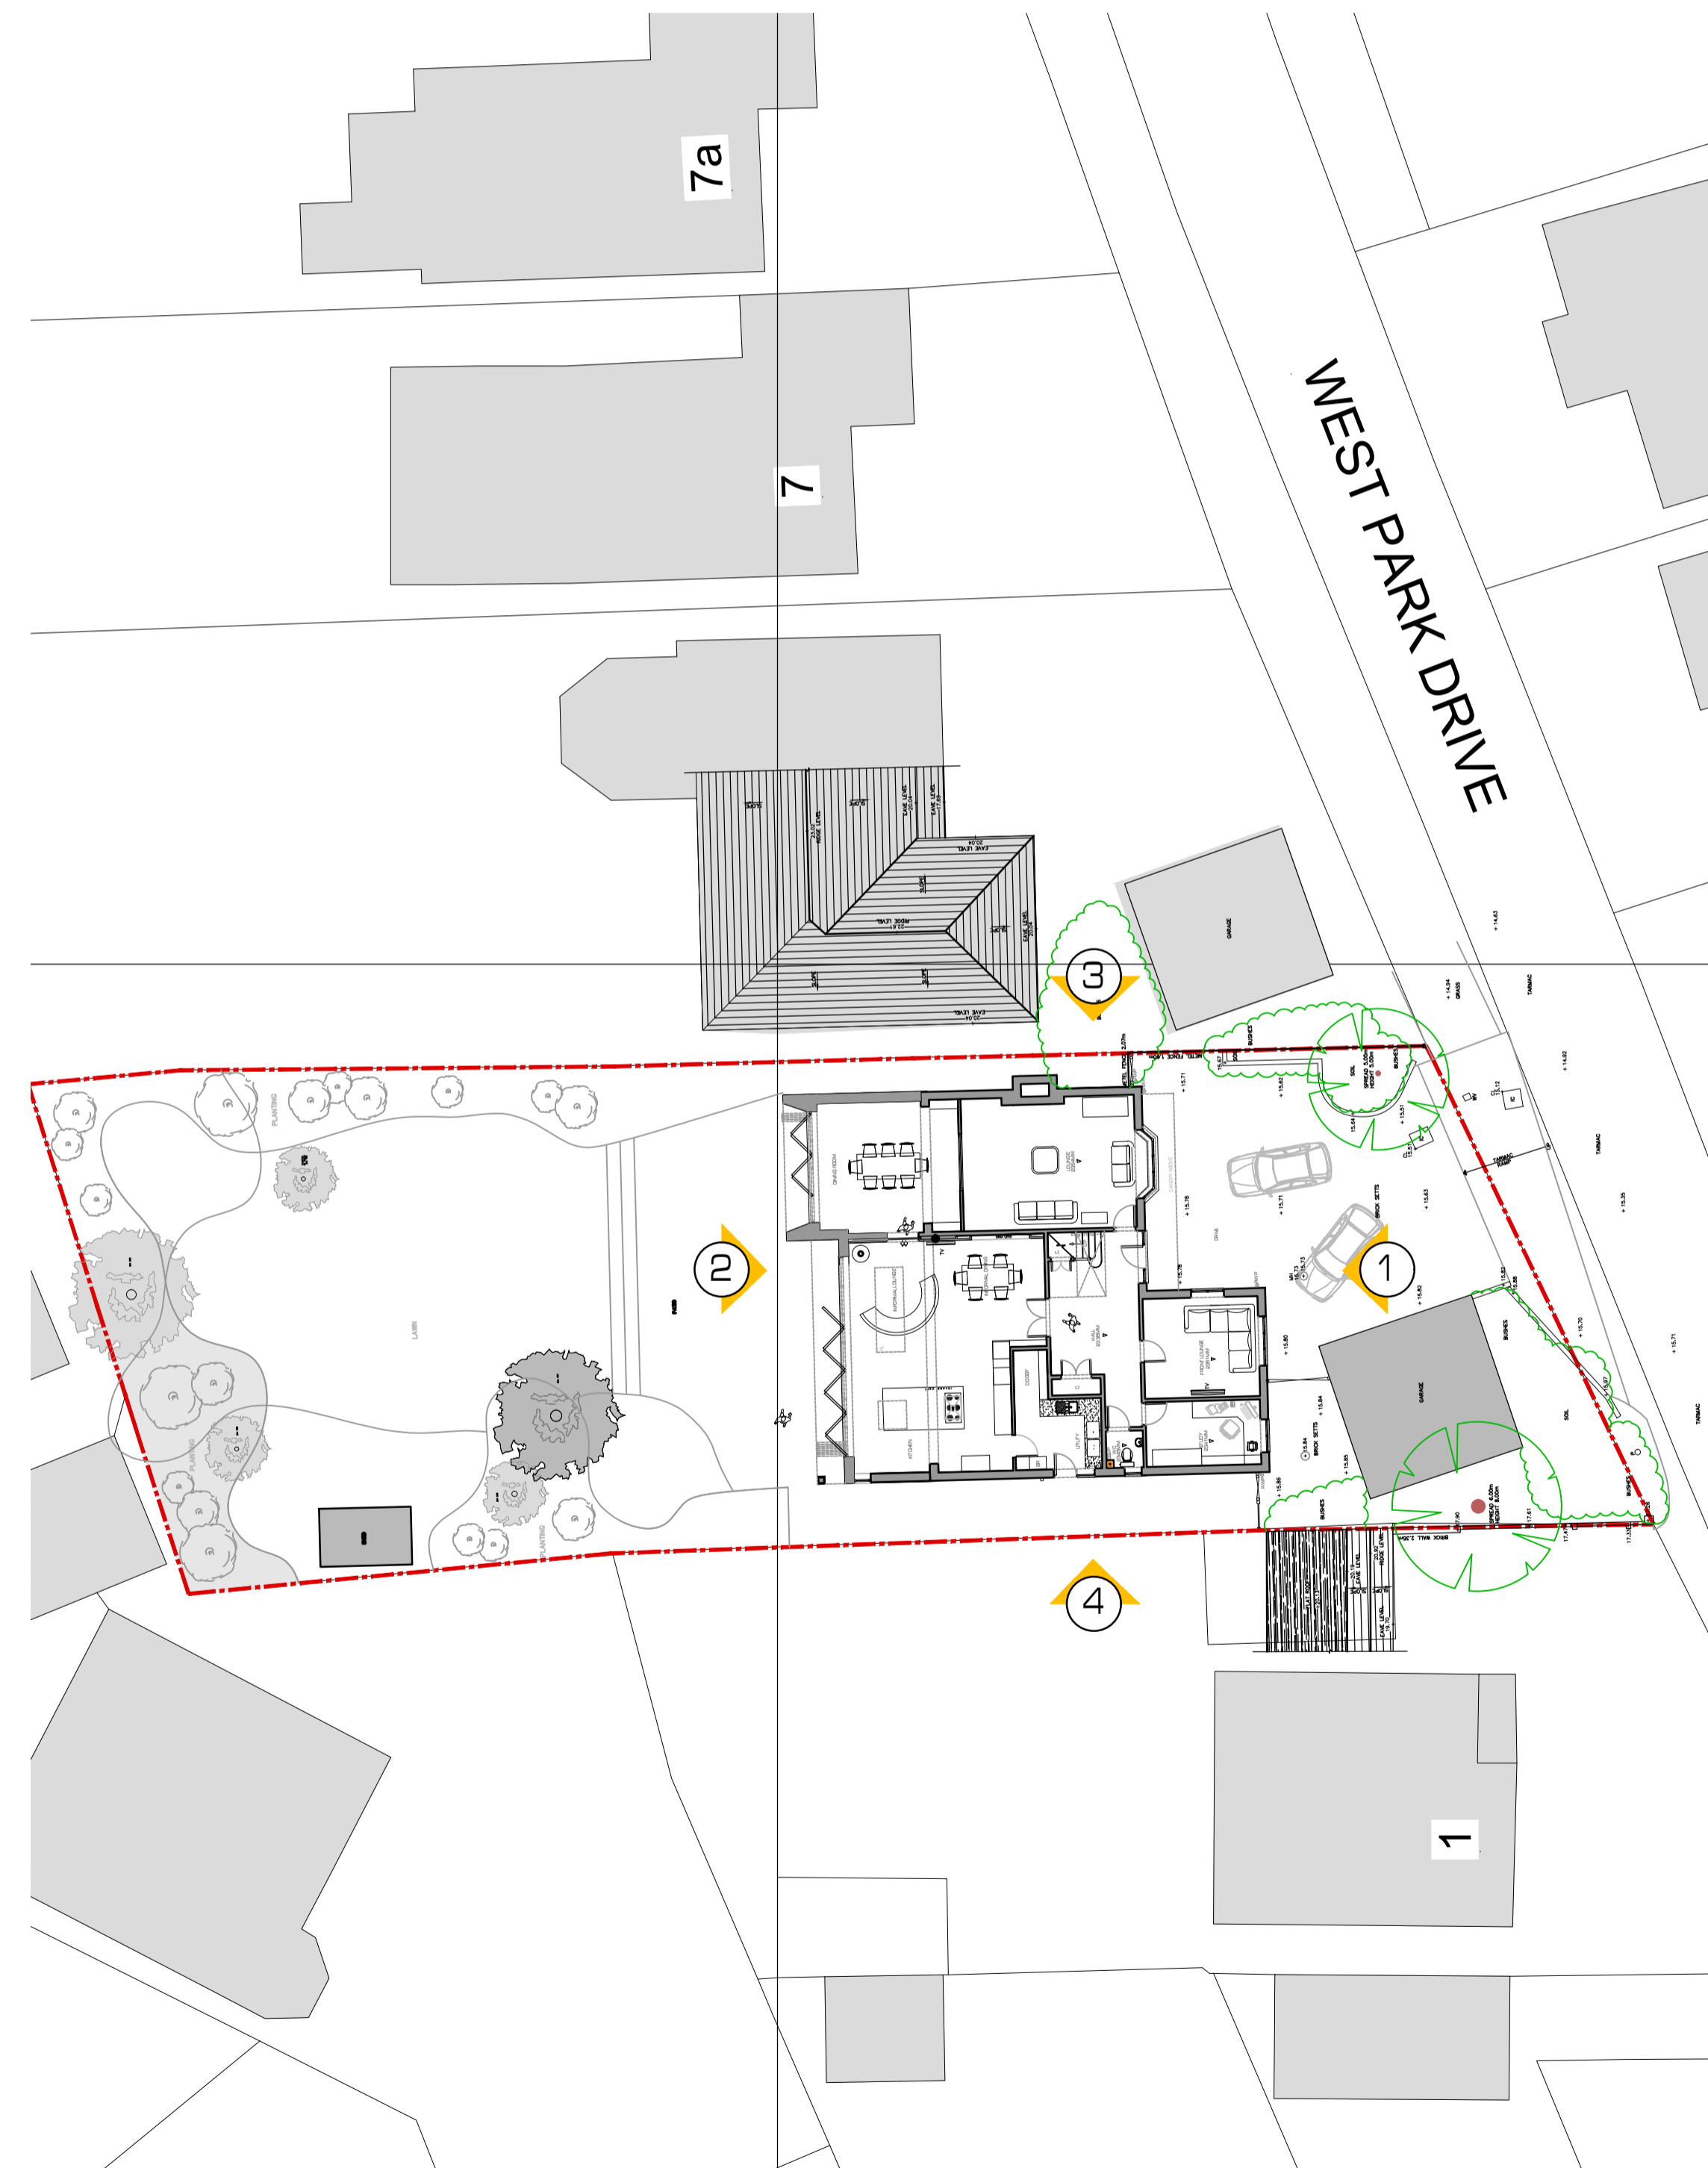

05 EXISTING GROUND FLOOR PLAN
1:200

1m 3m 5m 10m 15m
0m 3m
Scale Bar: 1:200

A	Amendments to wood burner VP.	22 08 2022	JW	ST
REV	DESCRIPTION	DATE	DRW	CHK

SD
architects
Unit D2,
Great Ropers Business Centre
Great Ropers Lane, Wanley,
Brentwood, Essex, CM13 3JW
01277 822510
studio@spatialdesignarchitects.com
www.spatialdesignarchitects.com

PROJECT No
3279
DRAWING No
S03
REVISION
A

CLIENT
MR AND MRS FLEMING
PROJECT
3 WEST PARK DRIVE, BILLERICAY, ESSEX
CM12 9EH
DRAWING TITLE
EXISTING ELEVATIONS AND SITE PLAN

DATE	SCALE	DRAWN	CHECKED	PAPER
AUG 22	AS Ind.	JW	ST	A1

- RIBA WORK STAGE STATUS
- EXISTING
 - CONCEPT DESIGN
 - DETAILED DESIGN
 - PLANNING APPLICATION
 - BUILDING REGULATIONS
 - TENDER ISSUE
 - CONTRACT ISSUE
 - WORKING DRAWINGS

