


general notes  
© this drawing and all information it contains is copyright of plan | it architecture + design ltd and must not be copied or reproduced in whole or in part or used without express approval of the authors.  
this drawing to be read in conjunction with other drawings and specification produced by plan | it architecture + design ltd and other members of the design team.  
all dimensions are in millimeters unless otherwise stated, and to be checked on site prior to commencement of any works, do not scale this drawing, do not place orders without site dimension checks for materials, any discrepancies in dimensions are to be reported to plan | it architecture + design ltd. all information subject to being checked by builder when works start on site

rev	description	date

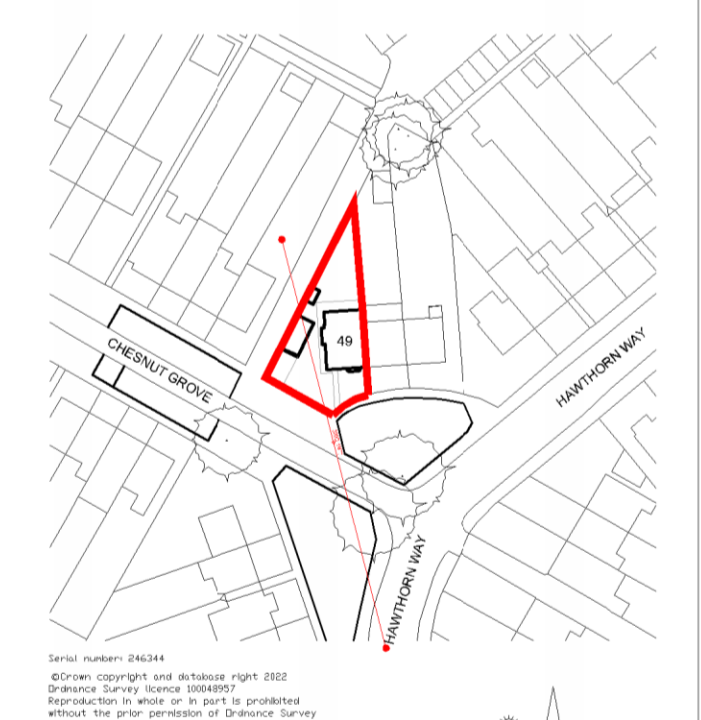

plan | it  
architecture & design

telephone 01954 252 222  
mobile 07786 138 921  
email plan\_it@me.com  
web www.plan-it-architecture.com

client **Mr & Mrs Aguilar**  
49 hawthorn way, cambridge, CB4 1AT

project single storey extension to the rear with double storey to the rear and loft conversion

status **PLANNING**

drawing title existing site, floor plans + os location plan

date 27/11/23 scale as indicated sheet size A1 rev

job no. drawing no. revision

**715 23PL100**

