
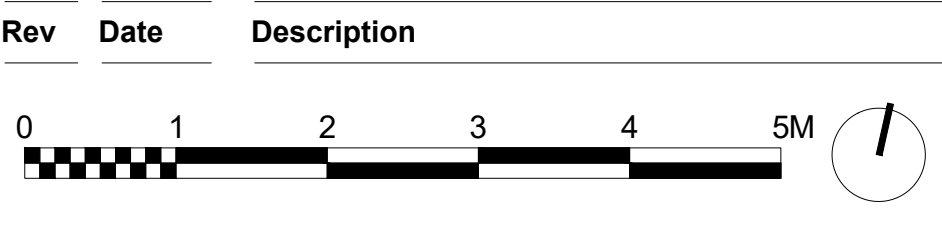


Notes
Do not scale from drawing unless for planning purposes.
All dimensions to be checked on site.
All levels to be checked on site.
All setting out must be checked on site.
This drawing is copyright WhitemanDesign.
This drawing must not be used onsite unless 'Issued for Construction'.

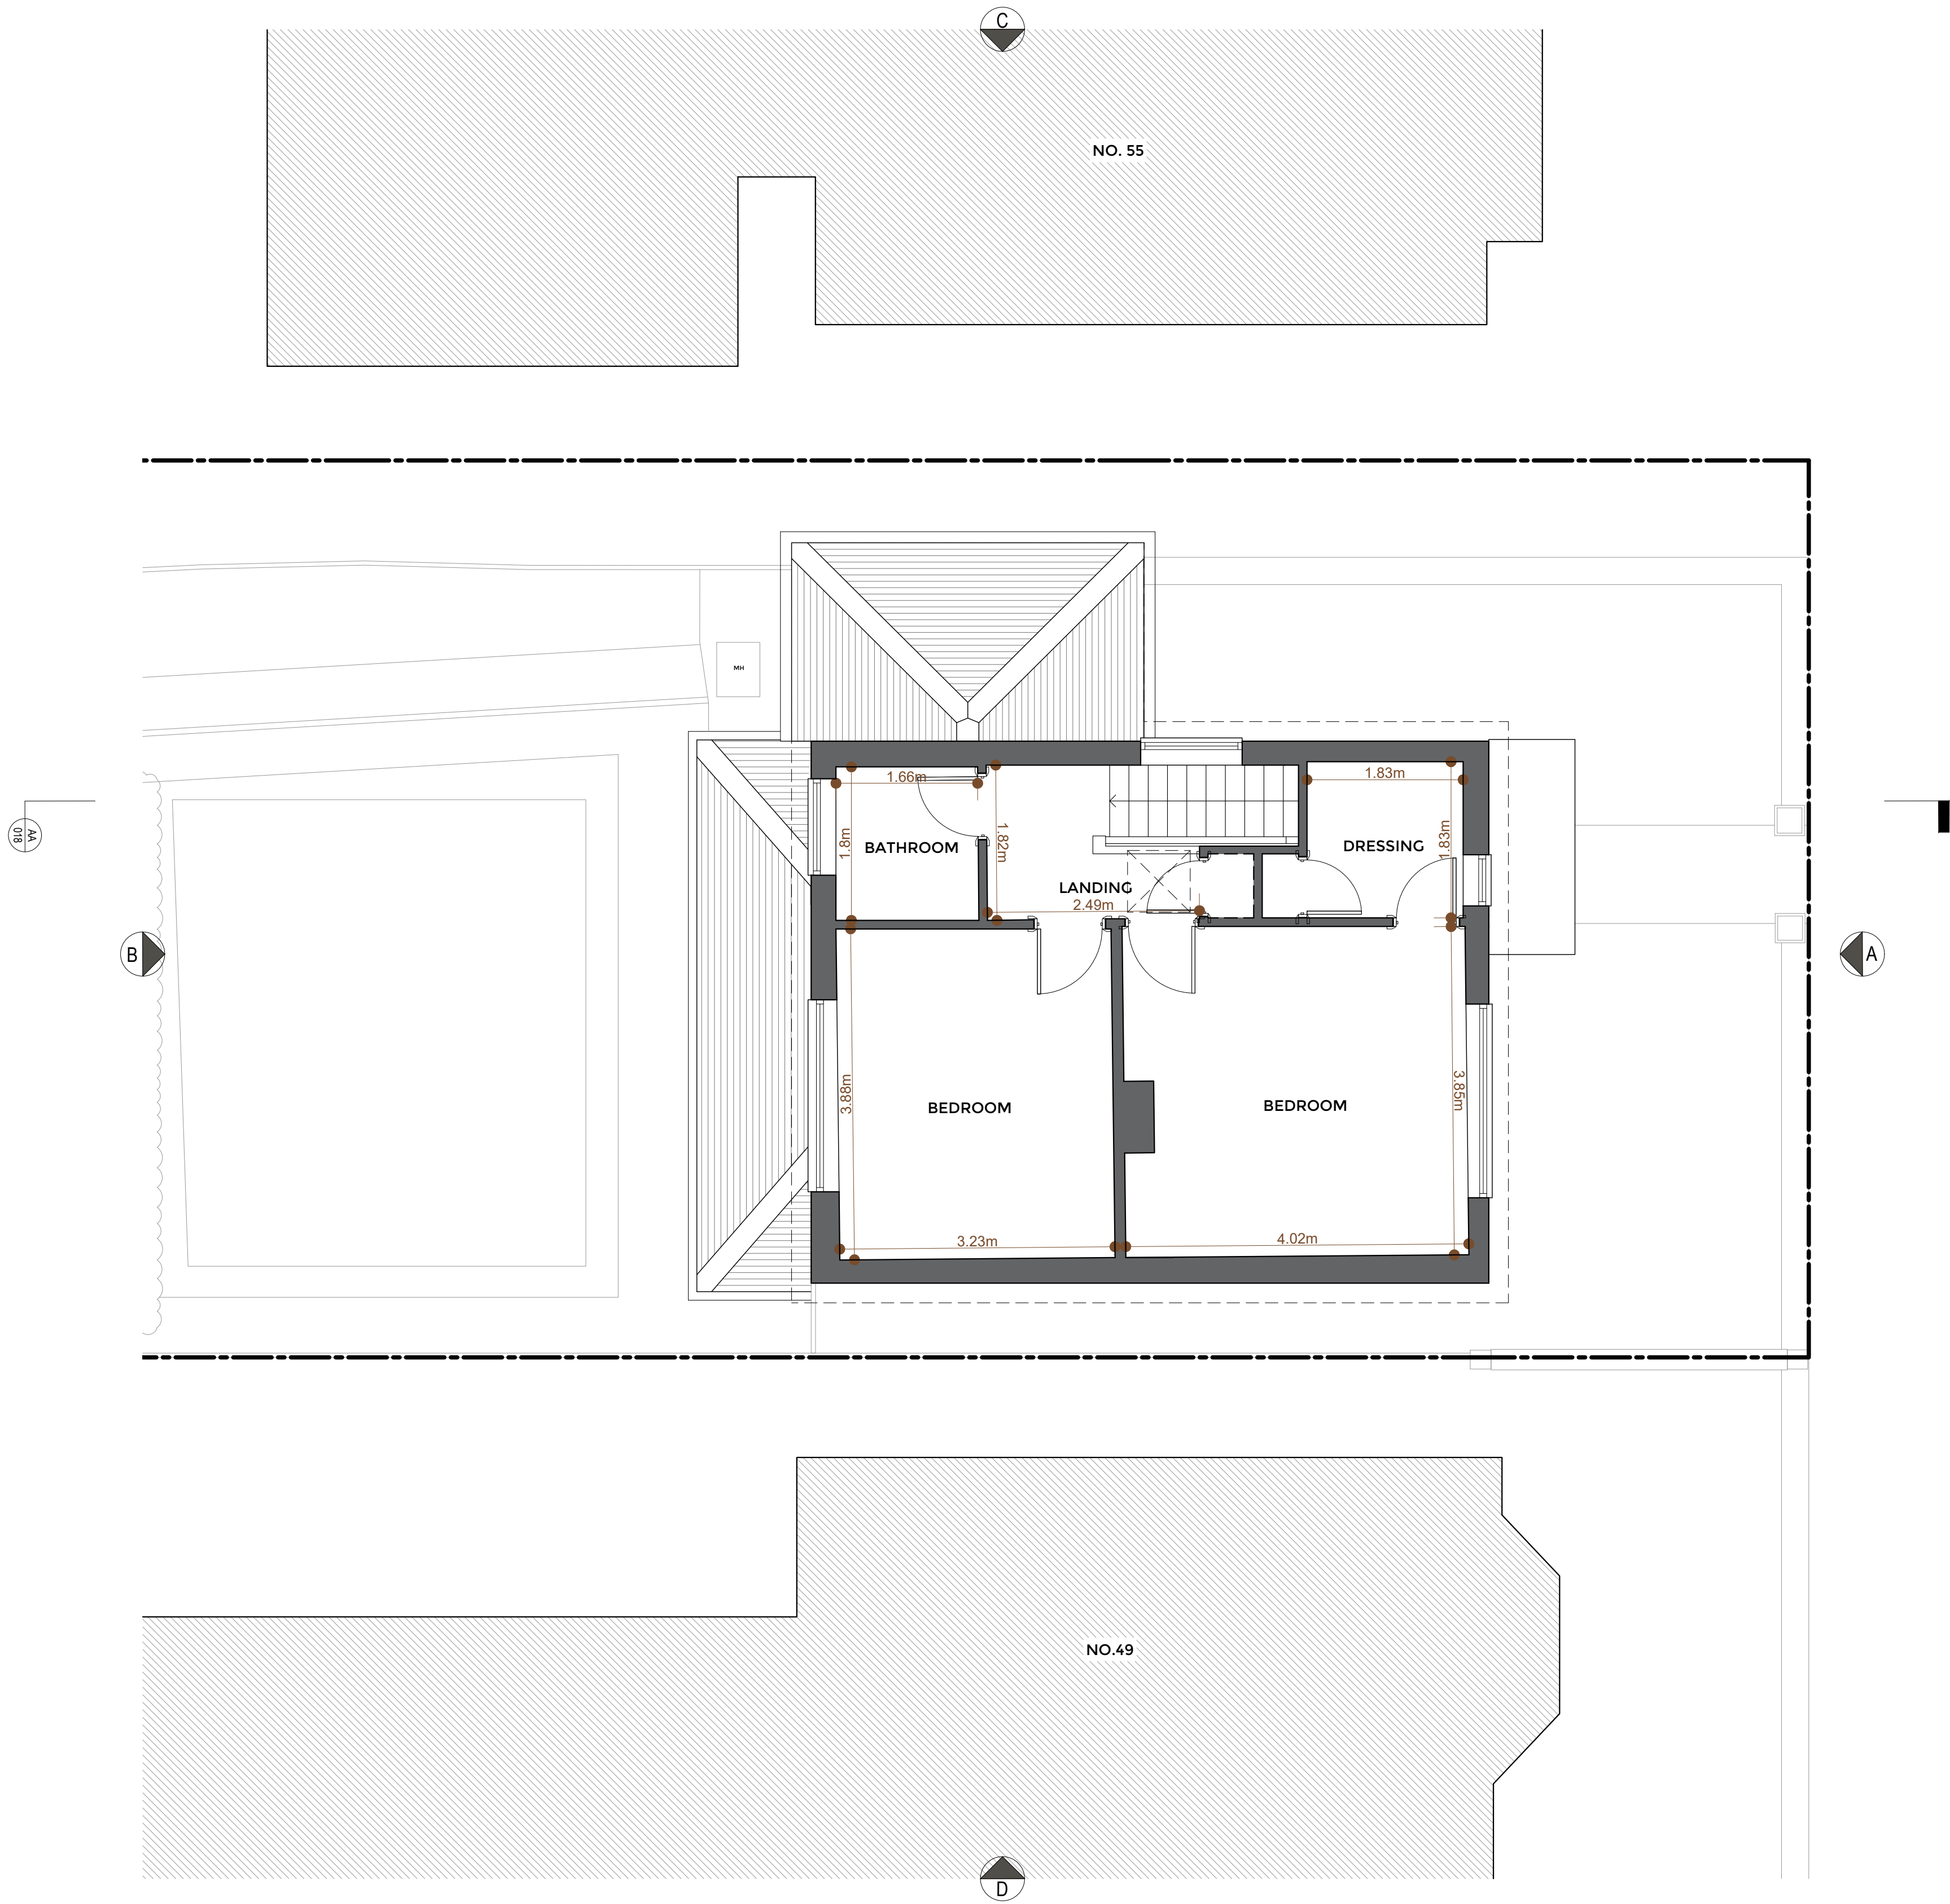

Project
51 Lenham Road, Sutton

Client
Mr Bragjec

Date
06/11/23

Scale
1 : 100 at A3
1 : 50 at A1

Drawing Title
Proposed Second Floor Plan

Drawn	Checked	Approved

Drawing Status
For Information

Project	View	Drawing No.	Rev
17545	P	112	-

7C West Street
Ewell, KT17 1UZ
Telephone
+44 (0)7496 618 924

lee@whitemanarchitects.com
www.whitemanarchitects.com

WhitemanArchitects