




EXISTING ROOF PLAN

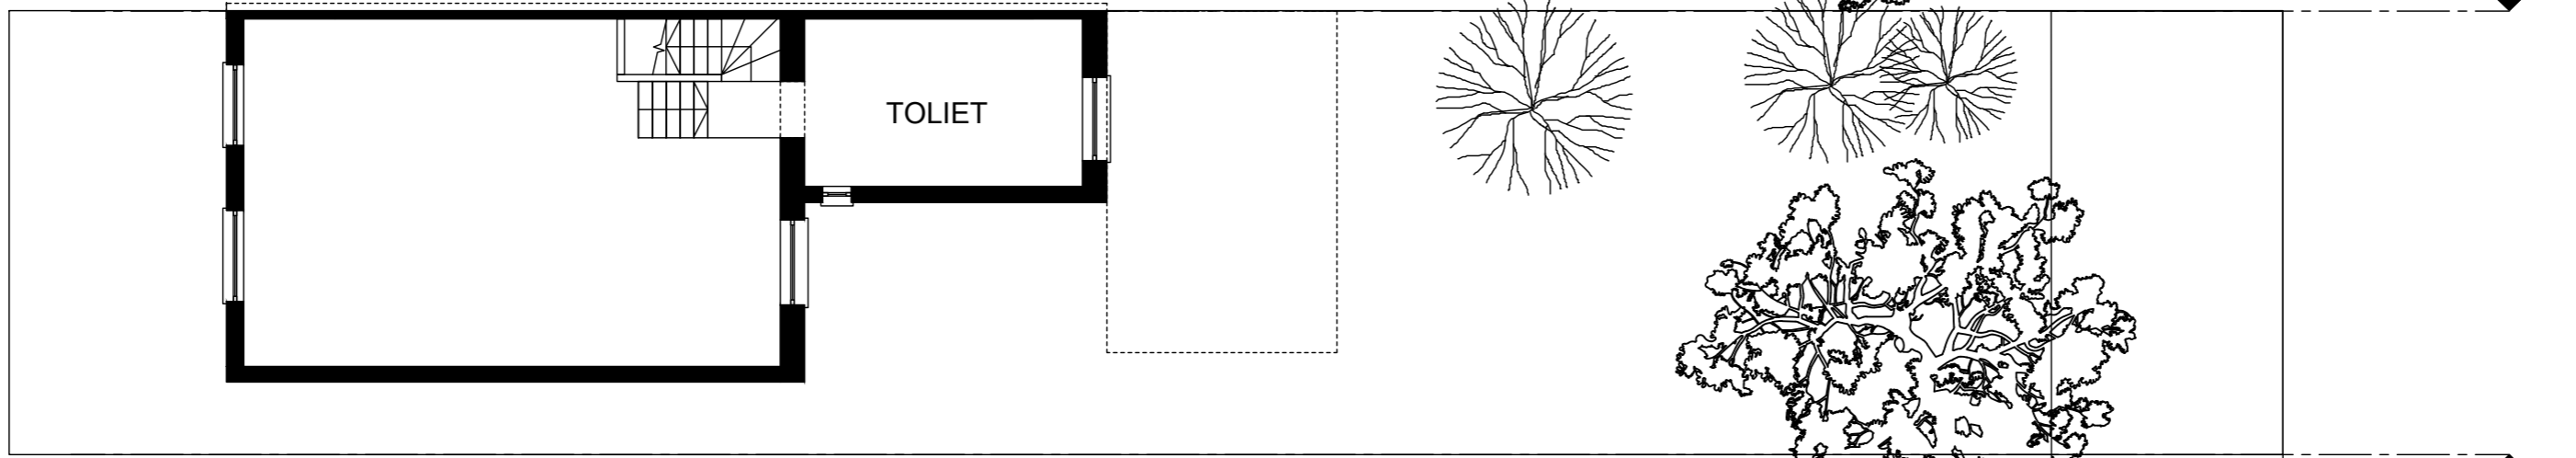

EXISTING 1/F PLAN

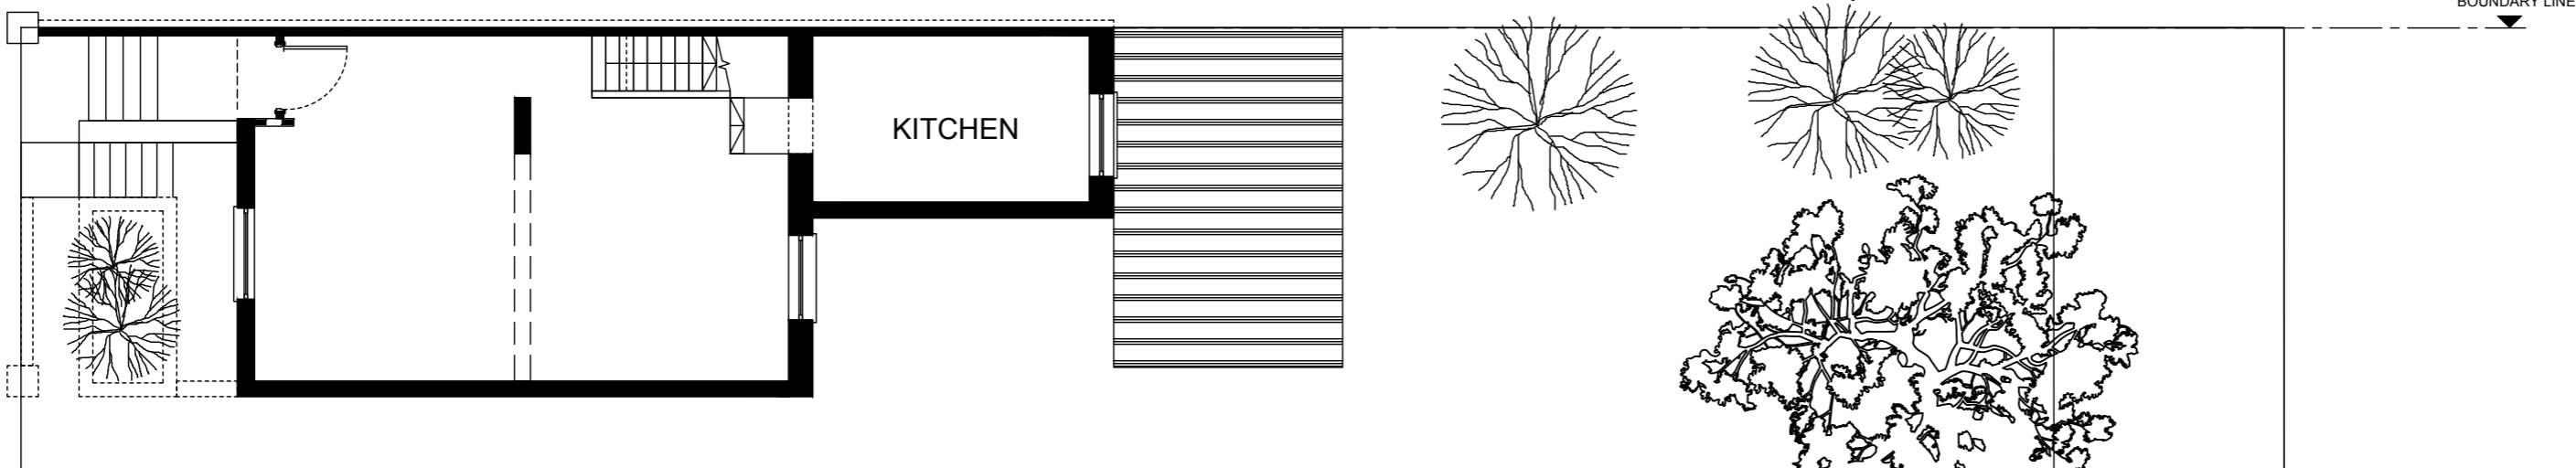


EXISTING G/F PLAN

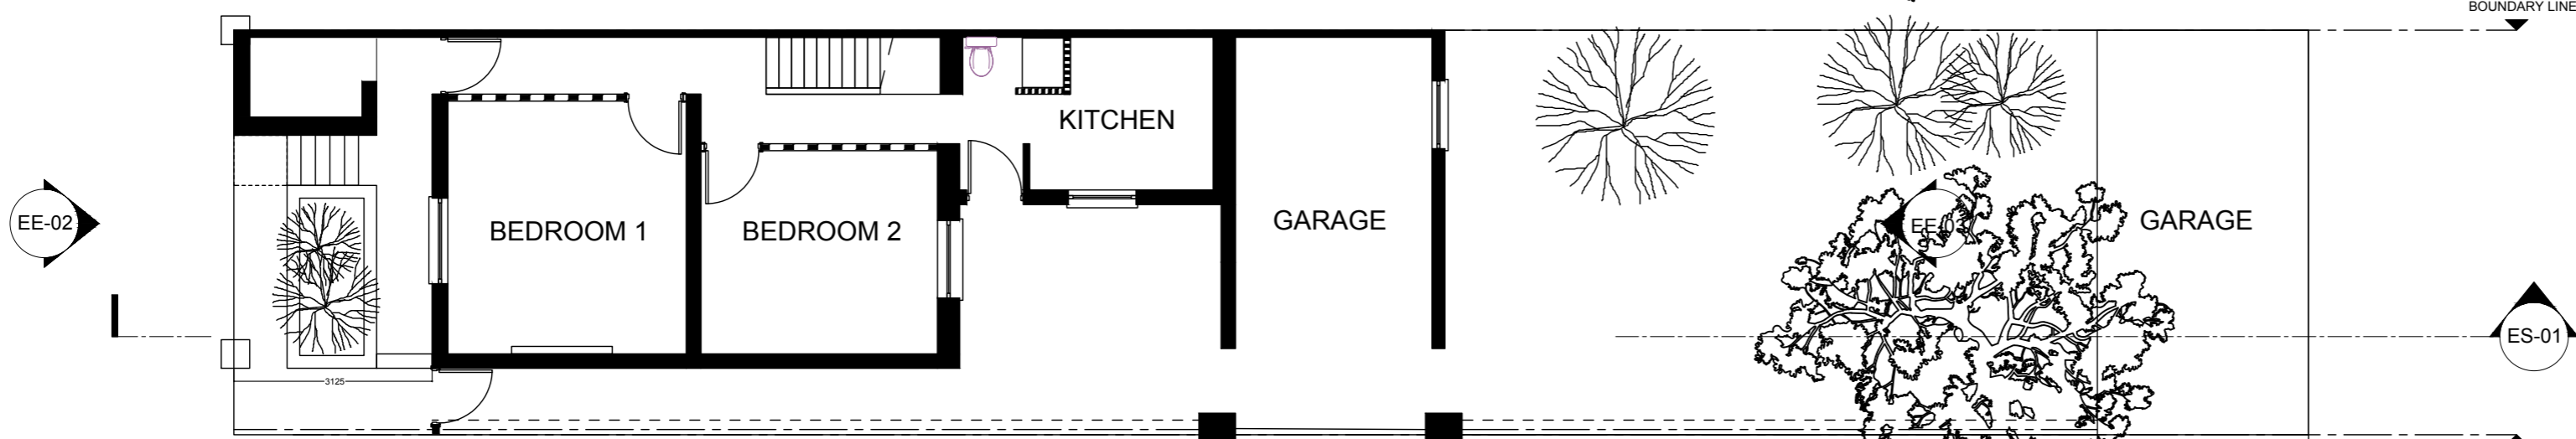

EXISTING LG/F PLAN

IF DISCREPANCY IS FOUND ON THE DRAWING AND SPECIFICATION LIST, CONSULTATION SHOULD BE MADE TO THE ARCHITECT, OR THE DRAWING ORIGINAL PRODUCER.

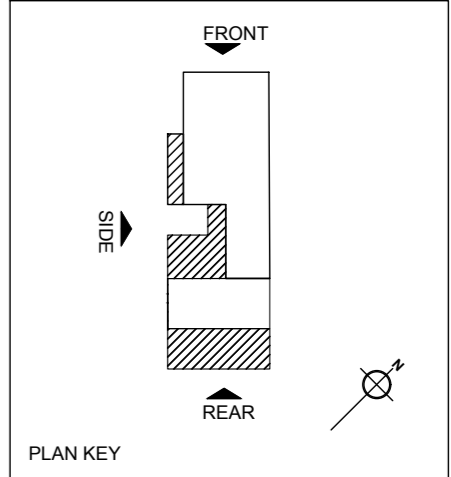

PROPOSED DEVELOPMENT:
 GROUND FLOOR SINGLE STOREY EXTENSION
 17 SHARDELOES ROAD
 LONDON
 SE14 6NZ
 TITLE:
 EXISTING PLANS
 DRAWING NO:
 PD-1
 SCALE:
 1:100 (A2)
 DATE:
 15_08_2023