


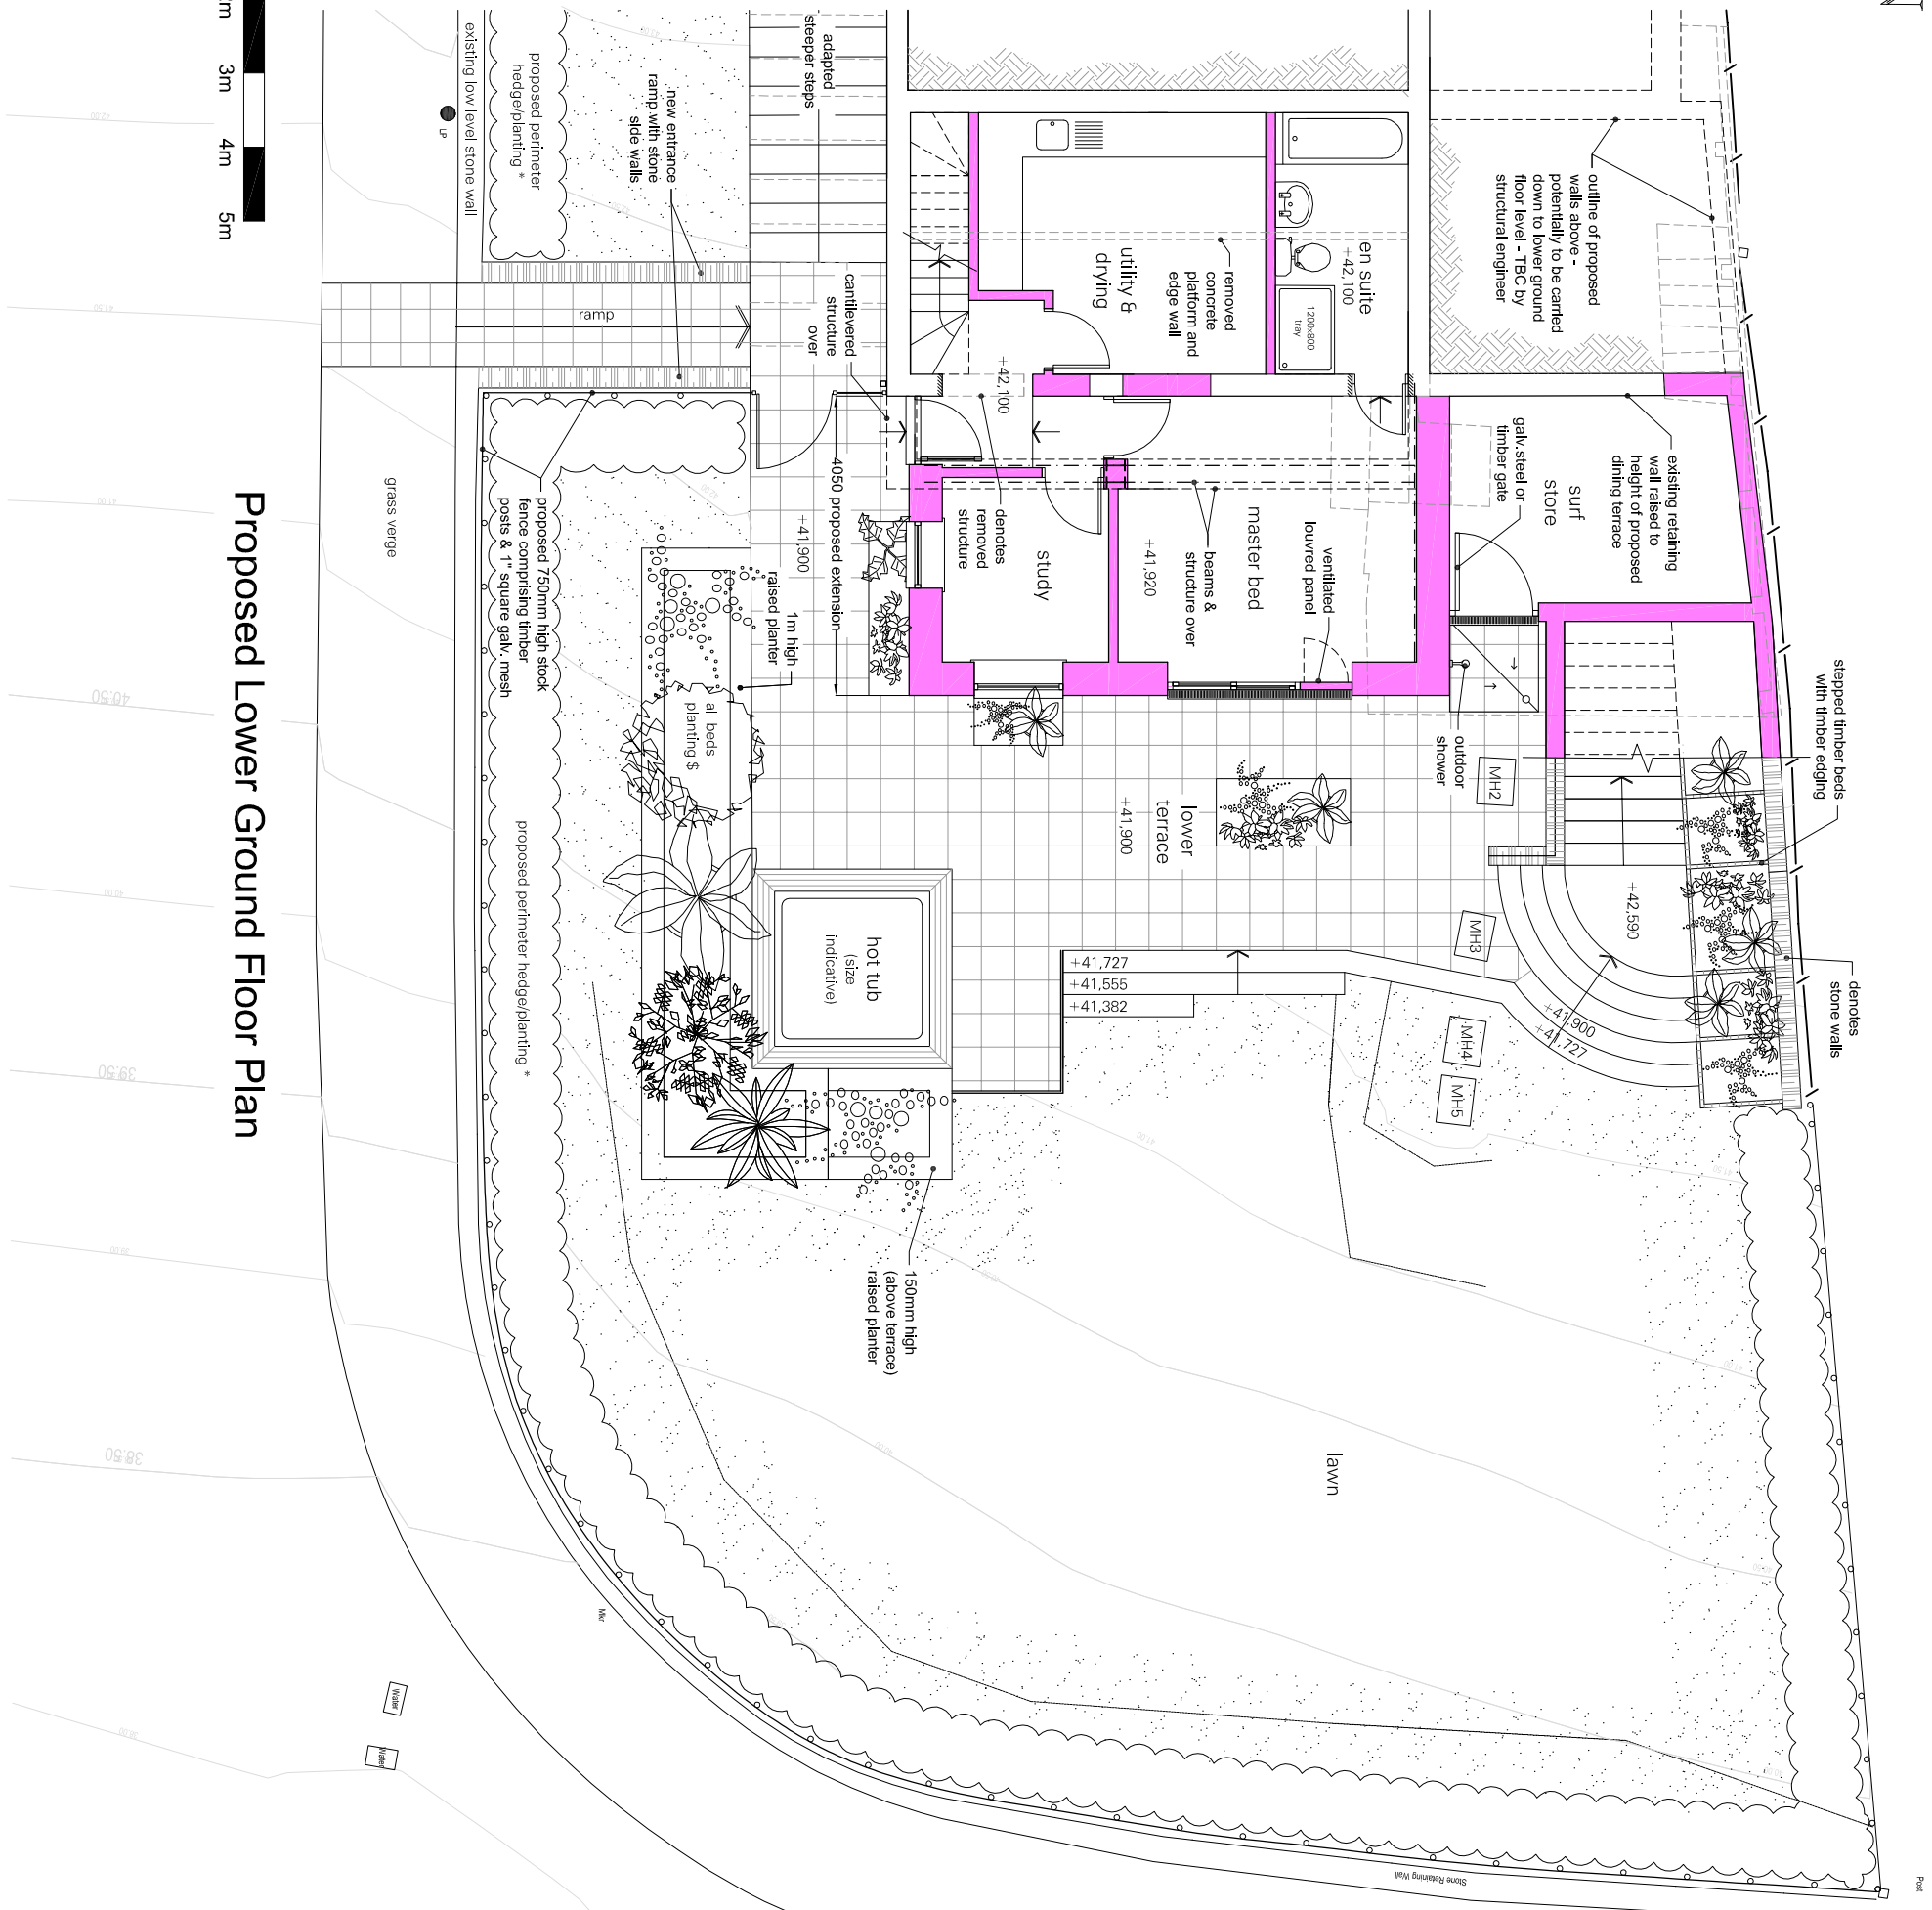

Proposed Lower Ground Floor Plan



Proposed Planting Key

- * Perimeter hedge planting comprising mixed *Euonymus* & *Griselinia*
- \$ Raised and level beds comprising mixed *Hydrangea*, *Rosemary*, *Rosemarinus*, *Erigeron Karvinskianus*, *Verbena Bonariensis*, *Agapathus Africanus* & *Marram grass*

Work to figured dimensions only and check all dimensions on site
Please report any discrepancy to architect © ASCENT ARCHITECTURE

REVISIONS

A:

Ascent ARCHITECTURE
 81-83 STOKES CROFT
 BRISTOL, BS1 3RD
 T: 0117 942 9515
 E: info@ascentarchitecture.com
 www.ascentarchitecture.com

Project
 Proposed Extension & Remodelling
 Marmarra, 33 Higher Tristram, Polzeath PL27 6TF

Client
 Mr & Mrs Horswell

Detail
 Proposed Lower Ground Floor Plan

Drawing no. 221/11 - **Revision** Scale 1:100@A3 **Date** 29/11/23 **Drawn** SGM