



EXISTING FRONT ELEVATION
SCALE 1:50



PROPOSED FRONT ELEVATION
SCALE 1:50

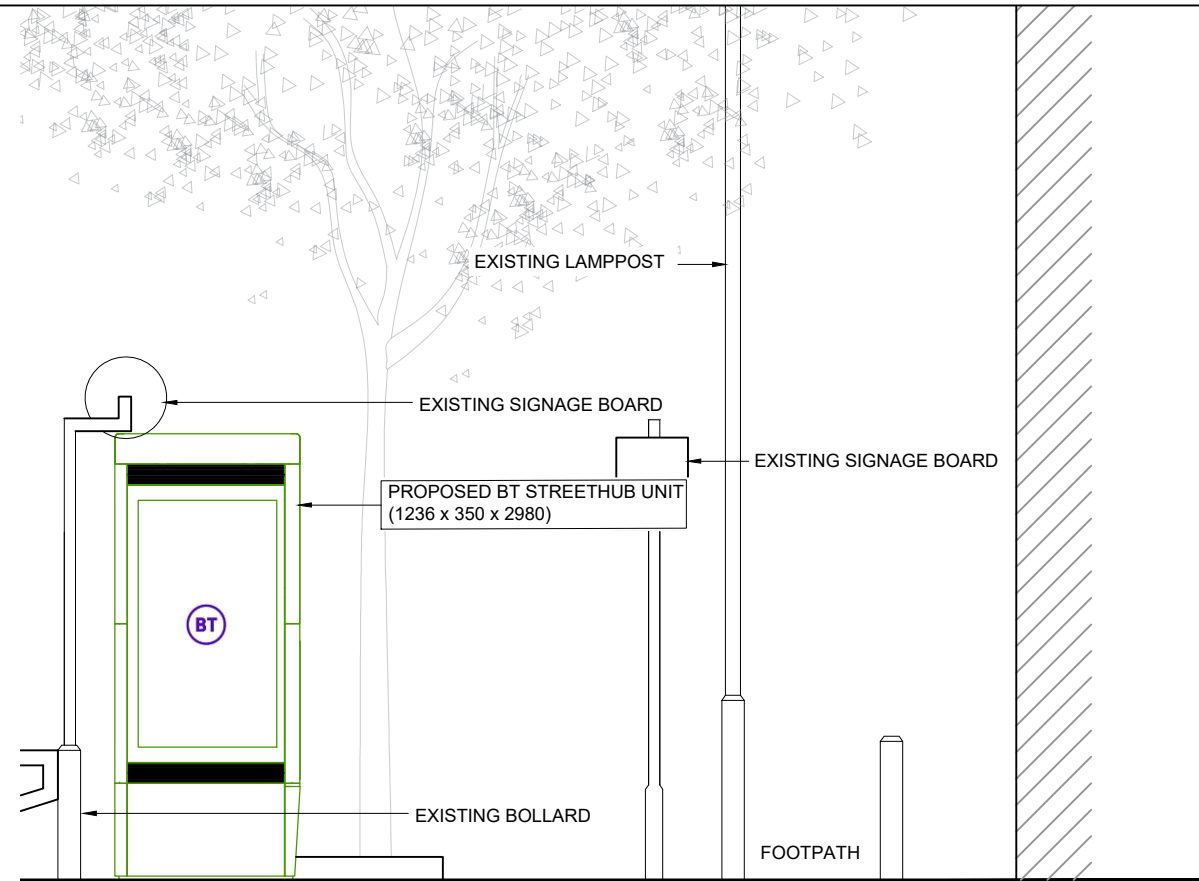

PROPOSED PHOTOMONTAGE
NTS

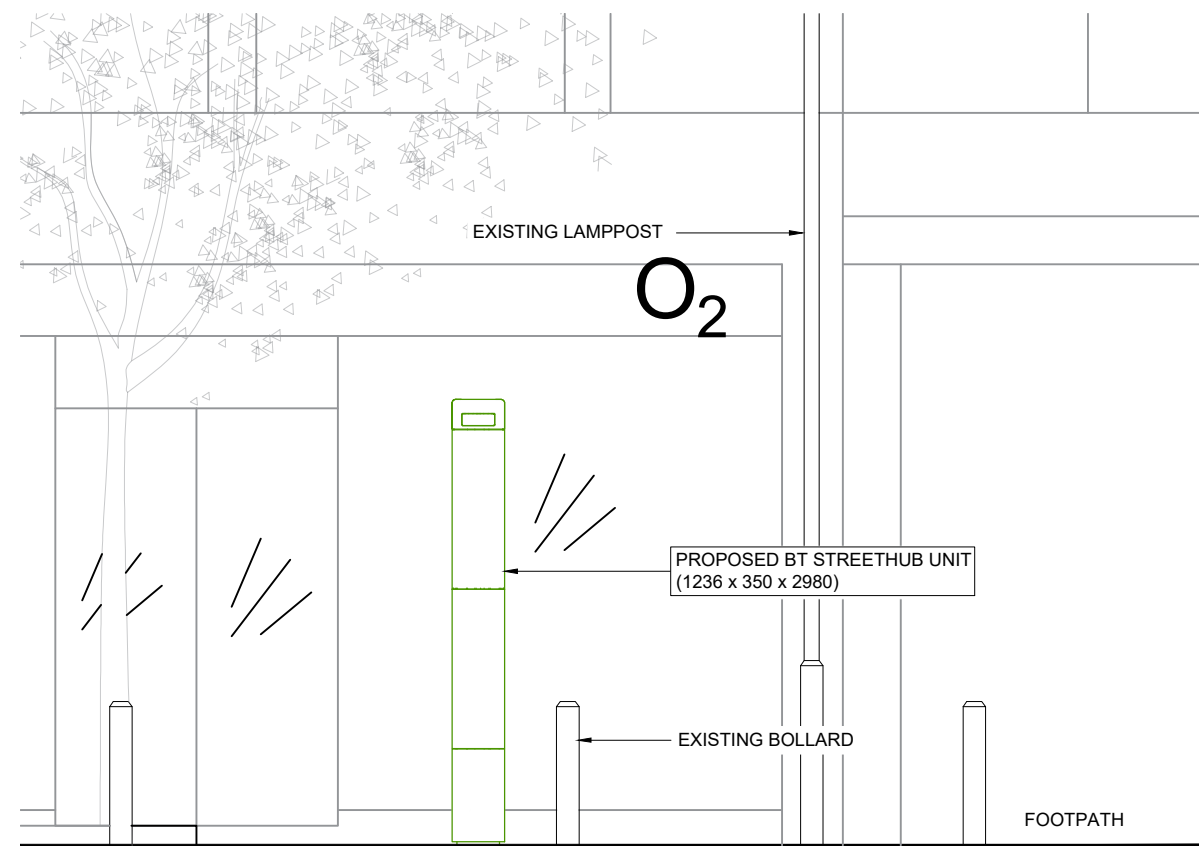

PROPOSED SIDE ELEVATION
SCALE 1:50

GENERAL NOTES

Use written dimensions only, do not scale from drawing. Use latest revision of all referenced information.

Rev	Date	Description	Drawn	Chkd
A	13.07.21	New BT Streethub Structure	MD	JE

mono # MONO CONSULTANTS LIMITED
70-76 Steam Packet House
Cross Street
Manchester, M2 4JG
t. 44 (0)161 839 8839
www.monoconsultants.com



Drg Status
PLANNING

Cell No. & Name

1-GRW006

Site Name & Address

Pavement outside 86 Powis Street,
London SE18 6LQ

Drawing Title

EXISTING AND PROPOSED
ELEVATIONS

Scale 1:50

Date 13.07.2021

Drawn By MD

Checked By JE

Drawing Number

003

Revision

A