


NOTES

THIS DRAWING IS TO BE READ IN CONJUNCTION WITH OTHER RELEVANT STRUCTURAL DRAWINGS PLUMBING AND ELECTRICAL DRAWINGS. ALL DIMENSIONS TO BE VERIFIED ON SITE & APPROVED BY THE ENGINEER. ANY DISCREPANCIES SHOULD BE NOTIFIED IMMEDIATELY. THIS DRAWING IS COPYRIGHT OF MODERNSPHERE LIMITED AND SHOULD NOT BE REPRODUCED WITHOUT CONSENT.

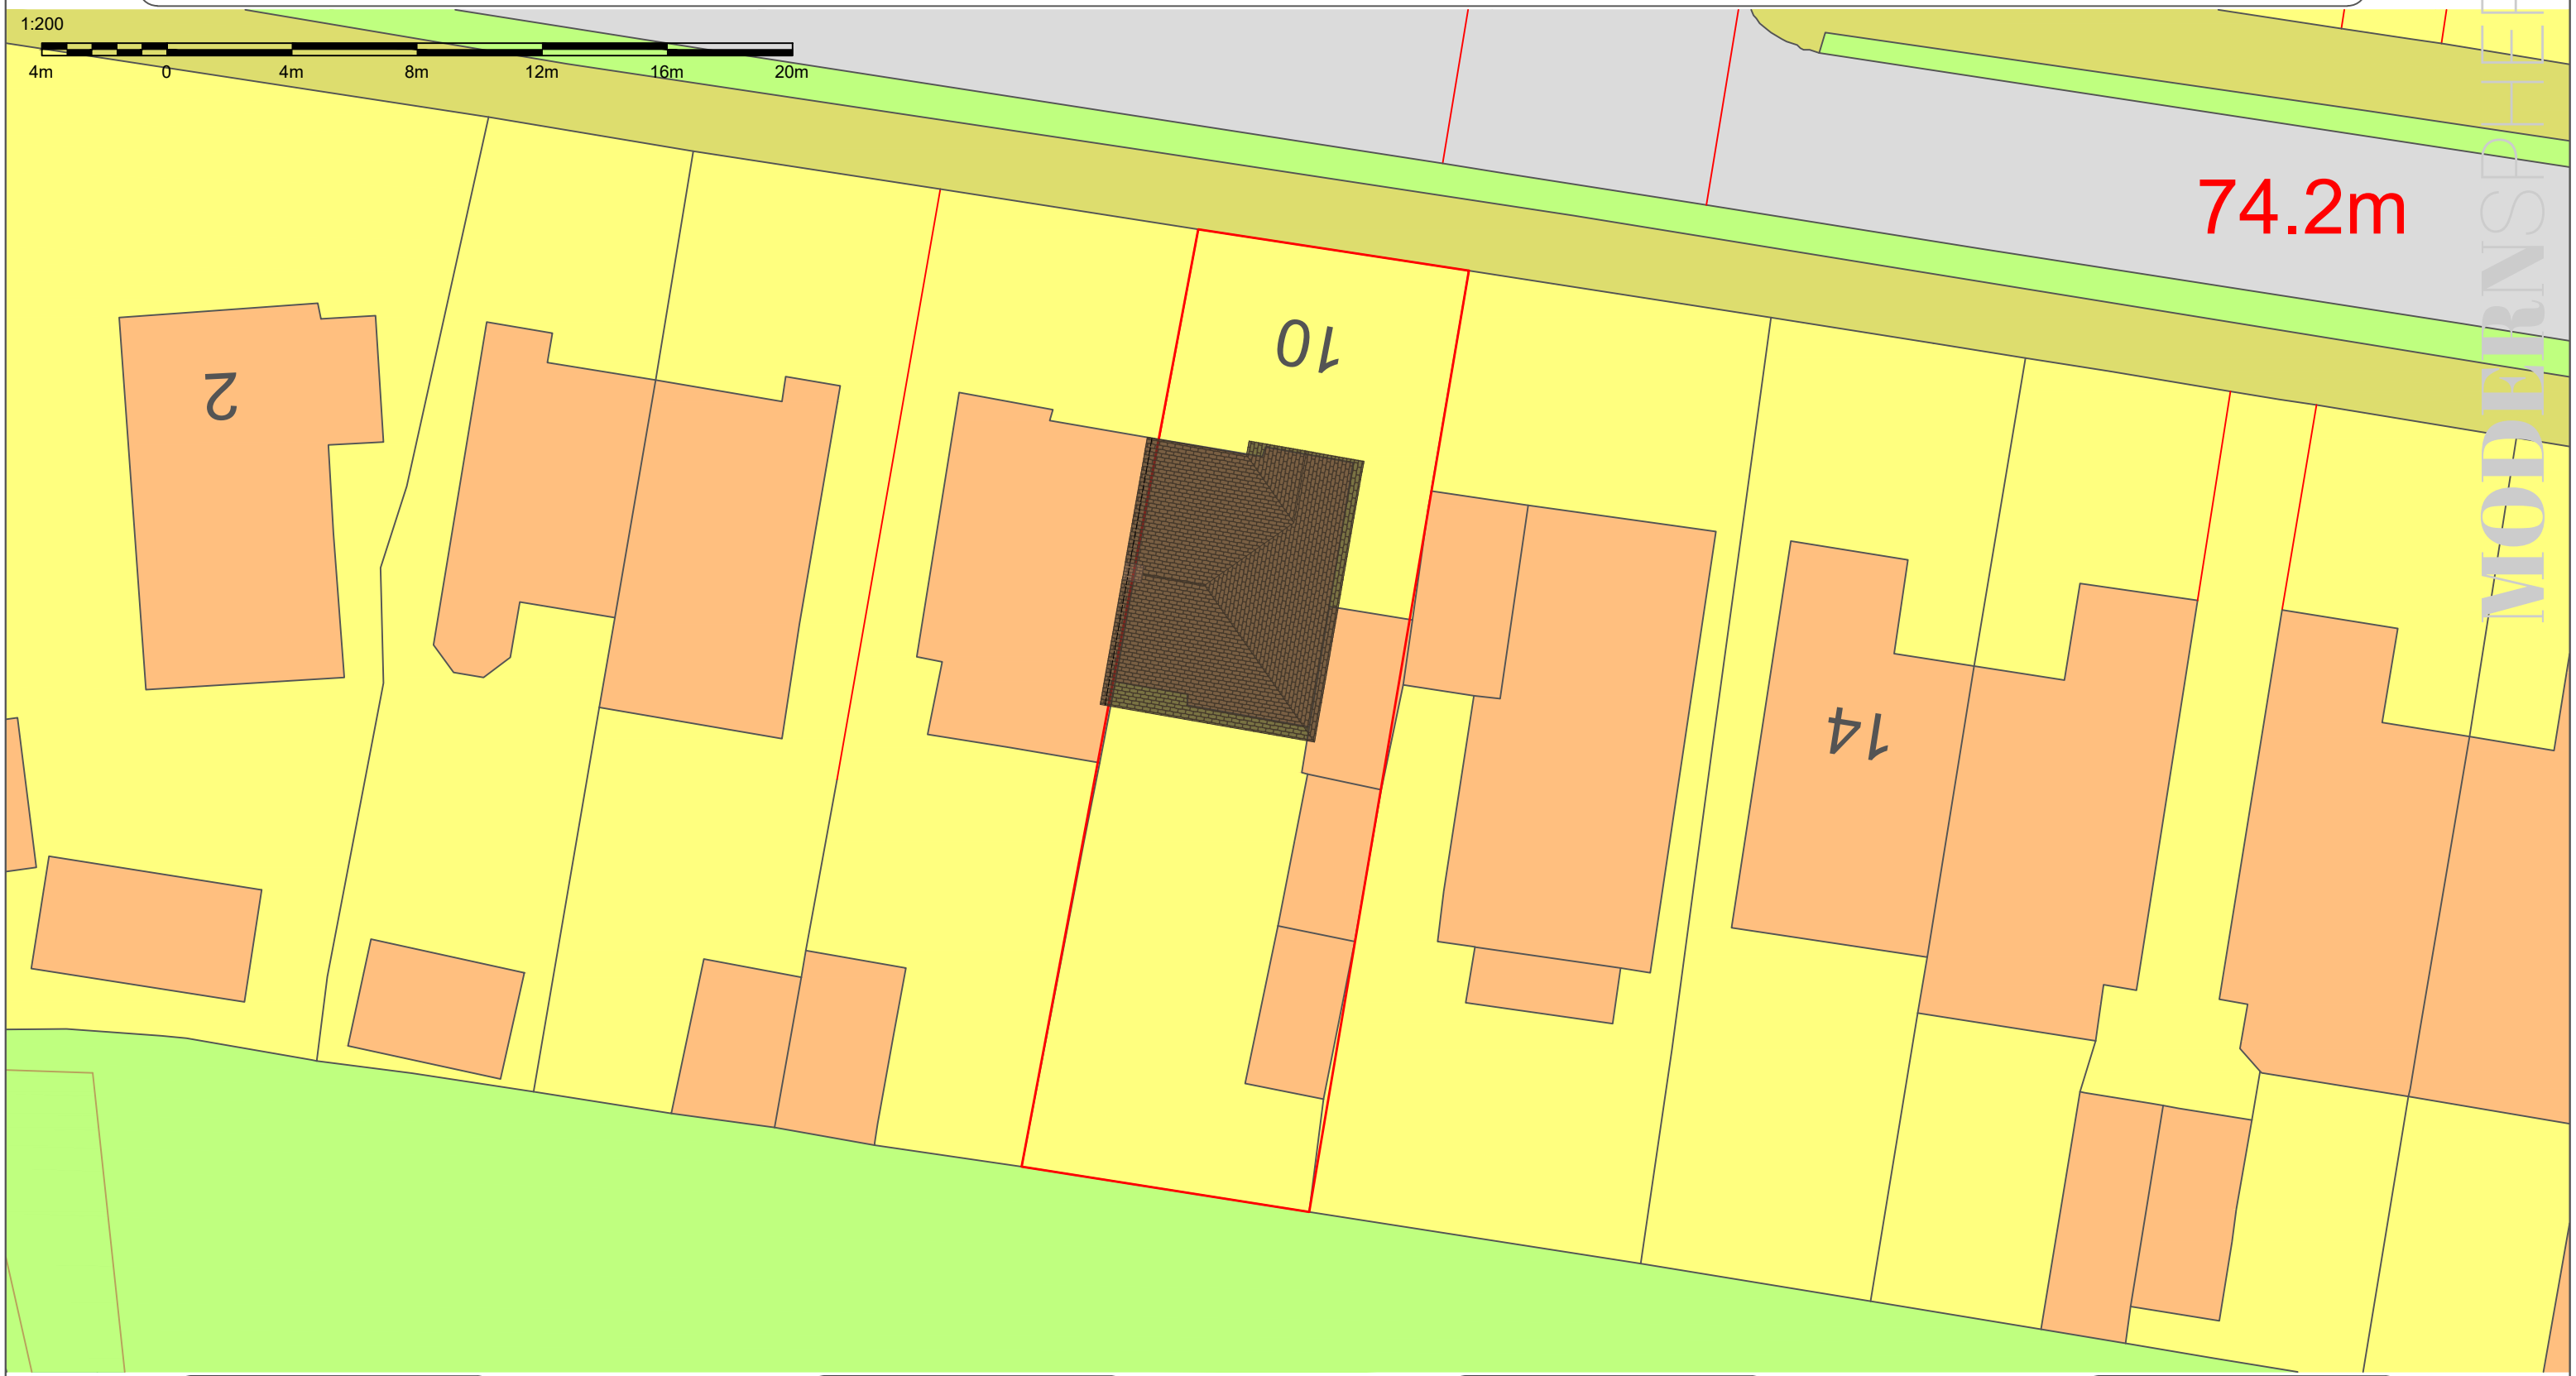

74.2m



MODERNSPHERE

CONTACT

MODERNSPHERE
THE COBALT BUILDING 1600, LOWER
PEMBERTON, ASHFORD, TN25 4BF
INFO@MODERNSPHERE.CO.UK
WWW.MODERNSPHERE.CO.UK

PROJECT

CLIENT: MR GEORGE NELSON

SITE ADDRESS: 10 RENTON DRIVE, ORPINGTON, KENT,
BR5 4HH

DRAWING

DRAWING TITLE: PERMITTED DEVELOPMENT
EXISTING SITE PLAN

SCALE @A3 DATE: DRAWN BY: CHECKED BY:
1:200 19/12/23 SH

DRAWING NO.

1

REV NO.

1