

SITE LOCATION PLAN  
 AREA 5 HA  
 SCALE: 1:2500 on A4  
 CENTRE COORDINATES: 465943 , 456343




Supplied by Streetwise Maps Ltd  
[www.streetwise.net](http://www.streetwise.net)  
 Licence No: 100047474  
 20:08:02 29/11/2023

1  
-


Site Plan Proposed  
 1:500

	Job Title <b>job name</b>	Drawing Name <b>Site Plan Proposed</b>	Drawing Status <b>Planning Application</b>	Drawing Scale <b>1:500, 1:1</b>	Layout ID <b>add ref01</b>	Status Revision
--	------------------------------	---	---	------------------------------------	-------------------------------	--------------------

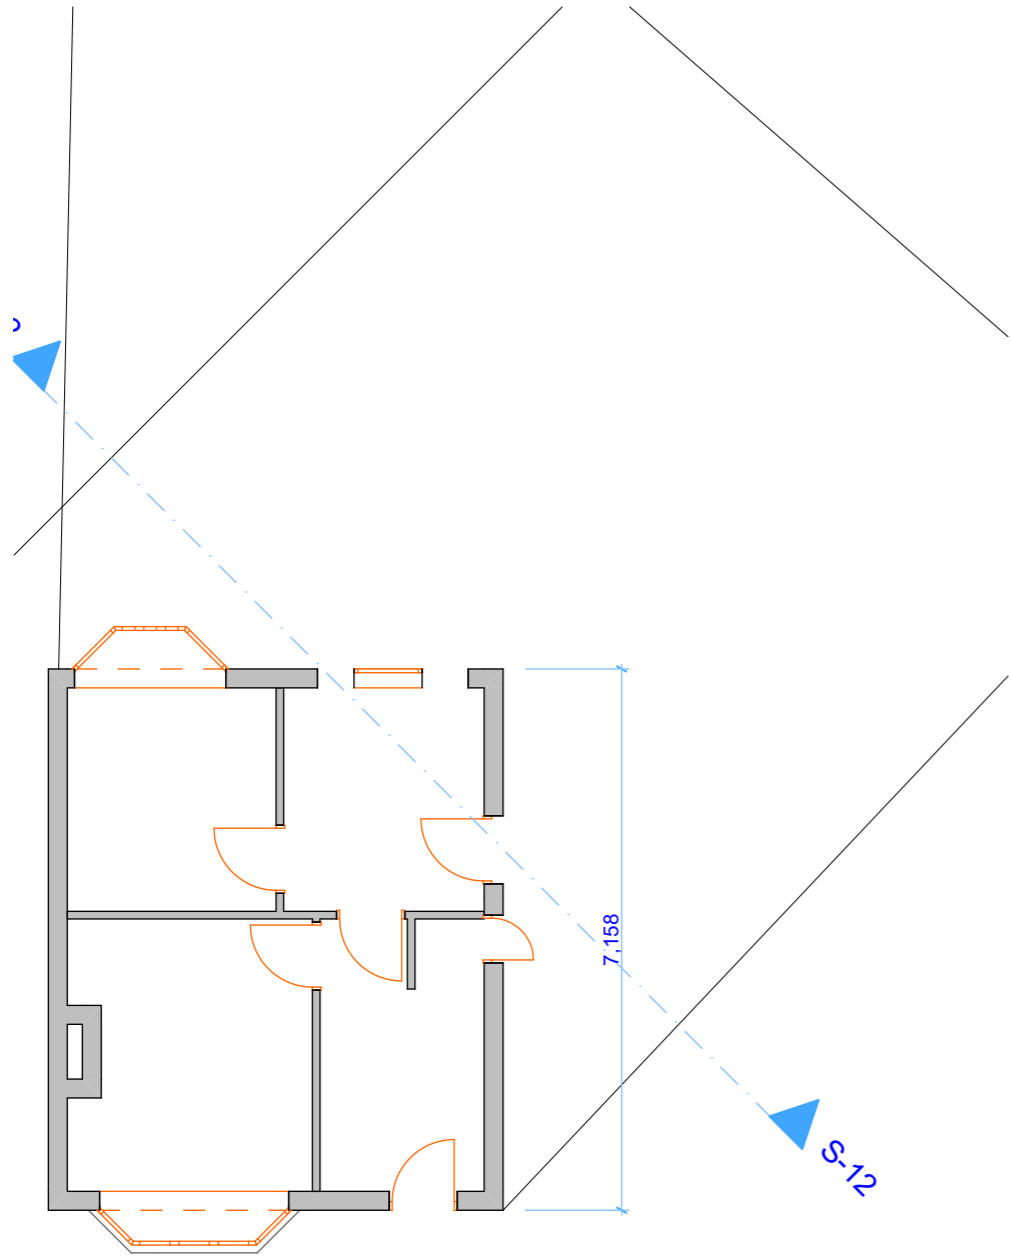


GF-Ground Floor  
1:100

1 -

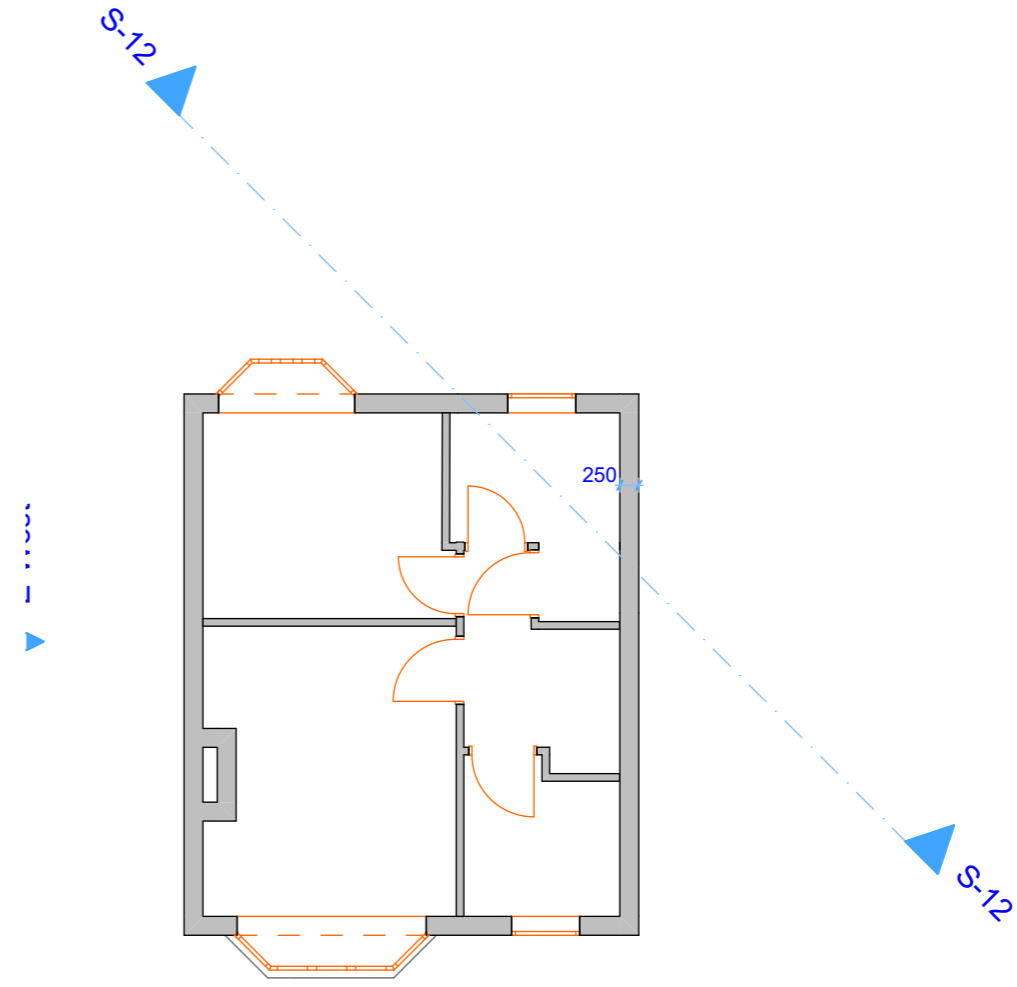


01-First Floor  
1:100

2 -

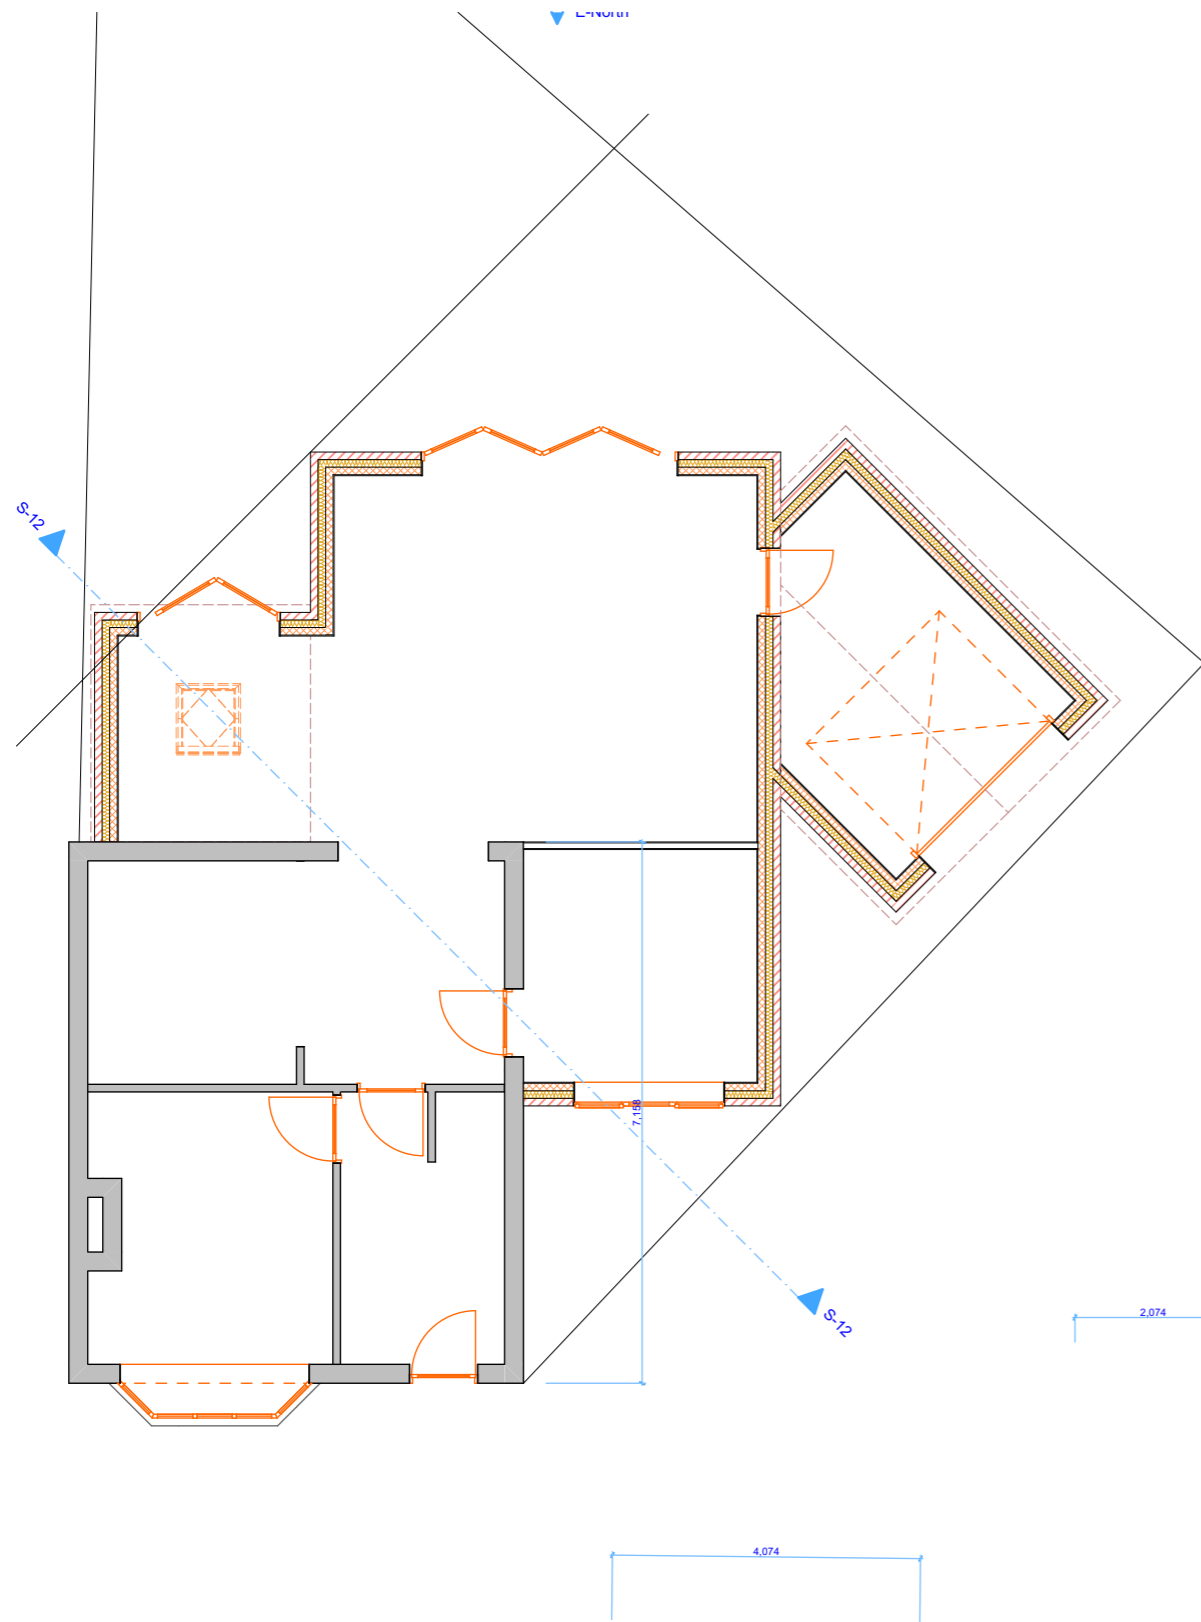


GF-Ground Floor  
1:100


1 -

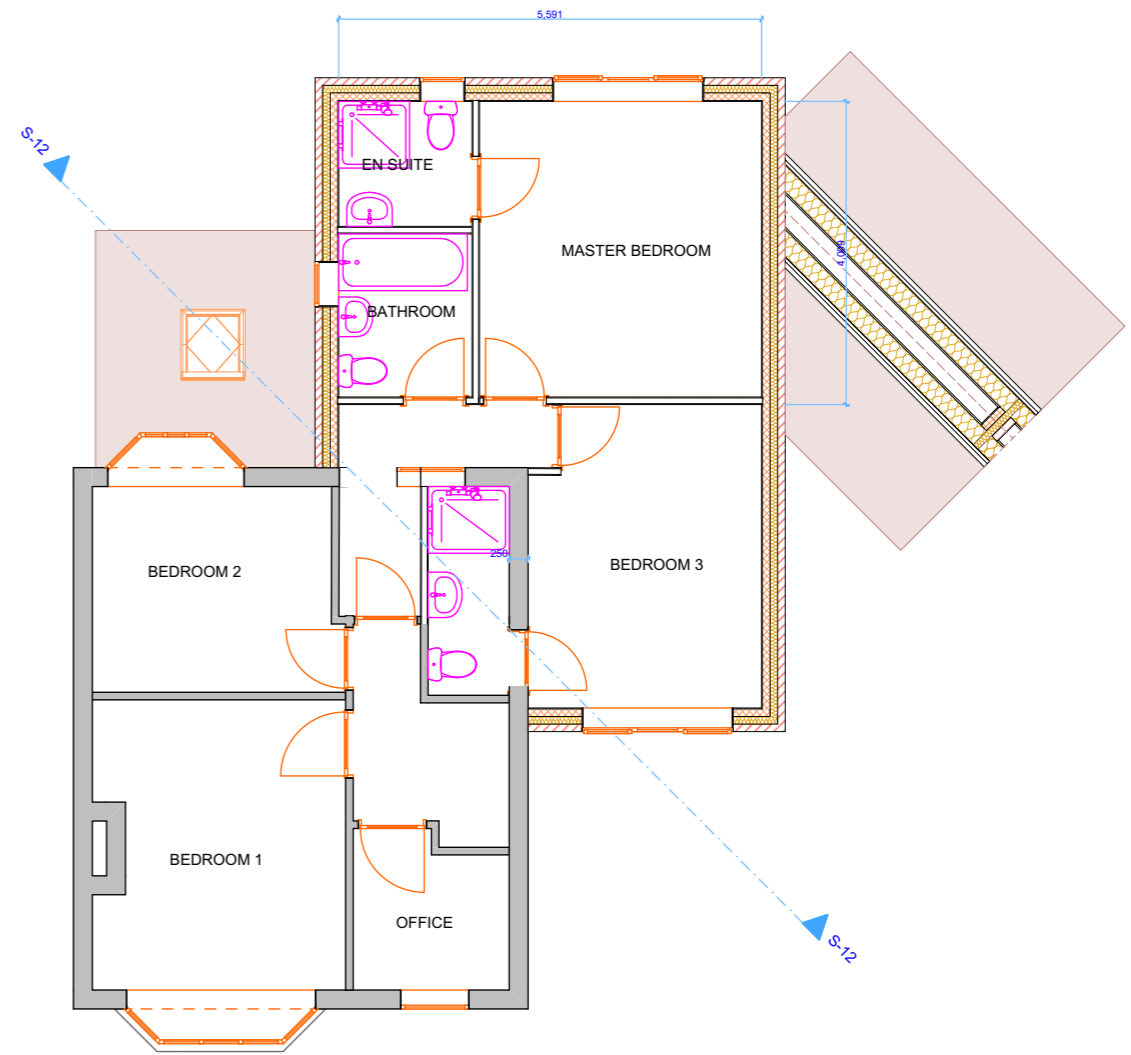

01-First Floor  
1:100


2 -

	Job Title <b>job name</b>	Drawing Name <b>0. GF-Proposed Plans</b>	Drawing Status <b>Planning Application</b>	Drawing Scale <b>1:100</b>	Layout ID <b>add ref03</b>	Status	Revision
---	------------------------------	---	---	-------------------------------	-------------------------------	--------	----------

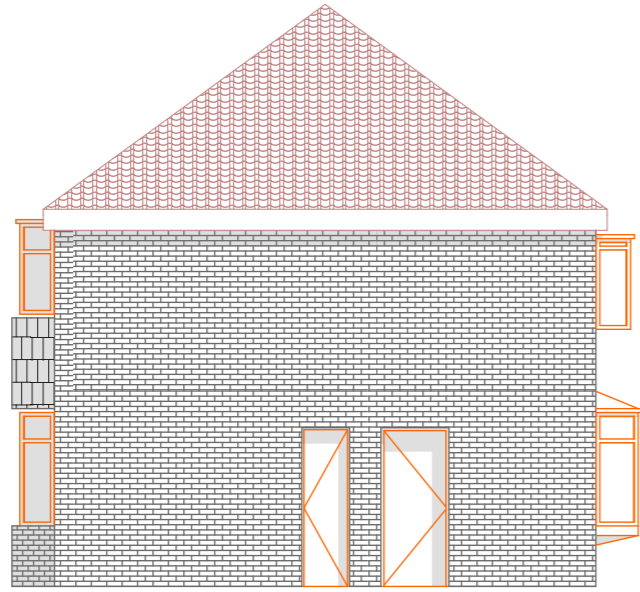

1  
-

E-East Elevation  
1:100

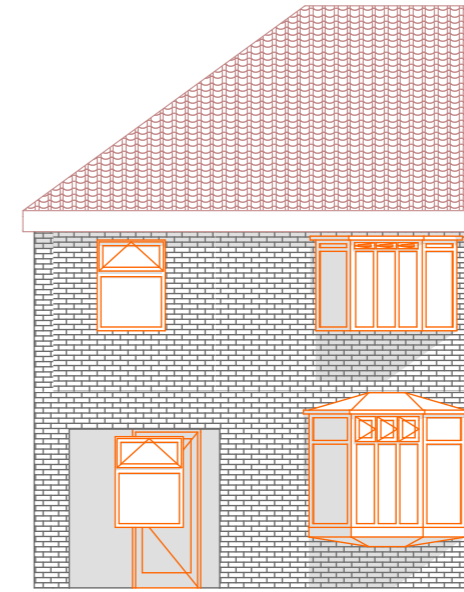


2  
-

E-North Elevation  
1:100




3  
-

E-South Elevation  
1:100

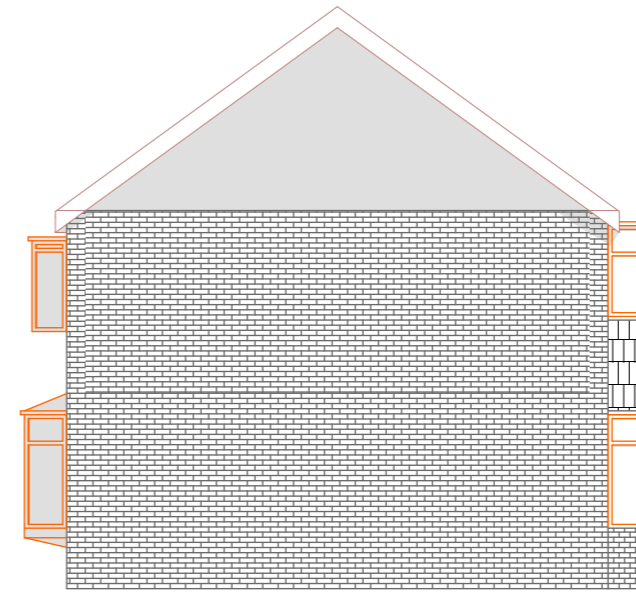


4  
-

E-West Elevation  
1:100

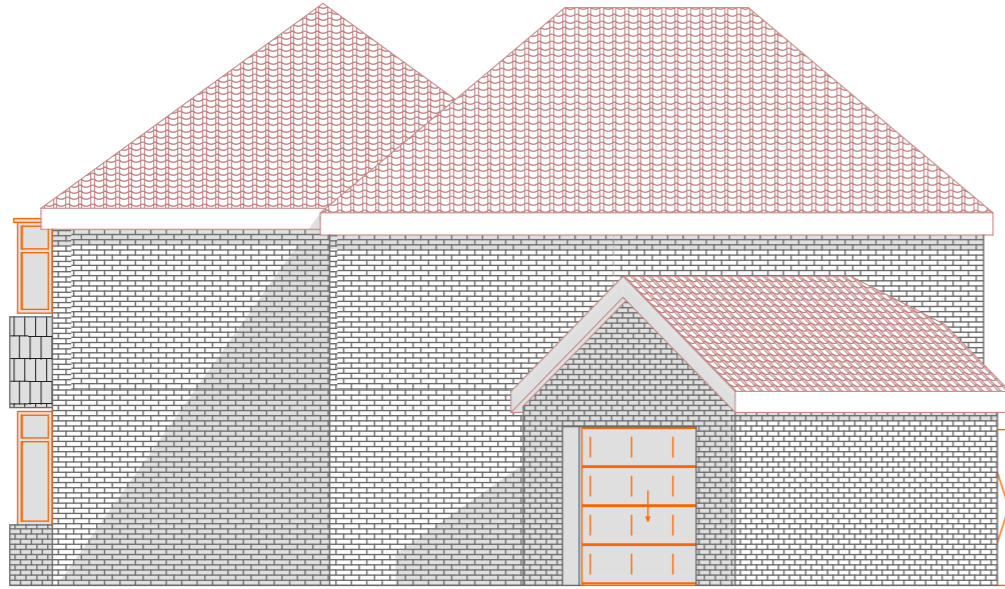

E-East Elevation  
1:100

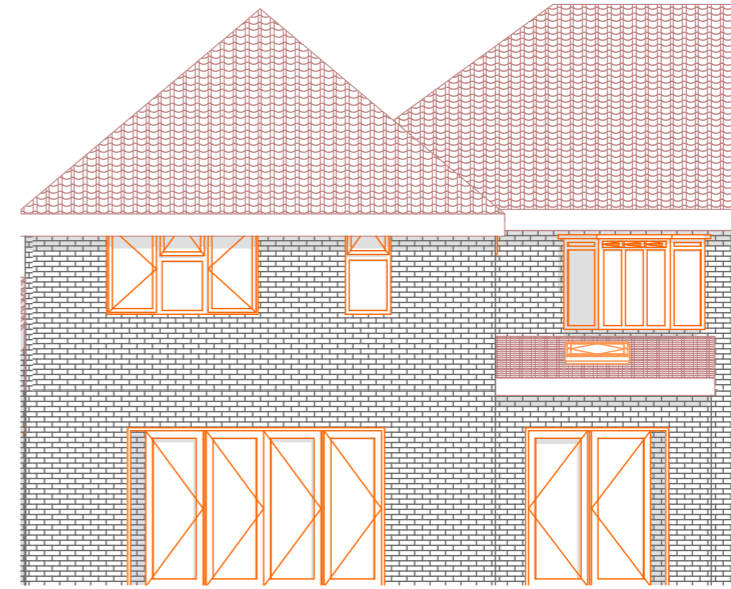


E-North Elevation  
1:100

1  
-

2  
-




E-South Elevation  
1:100

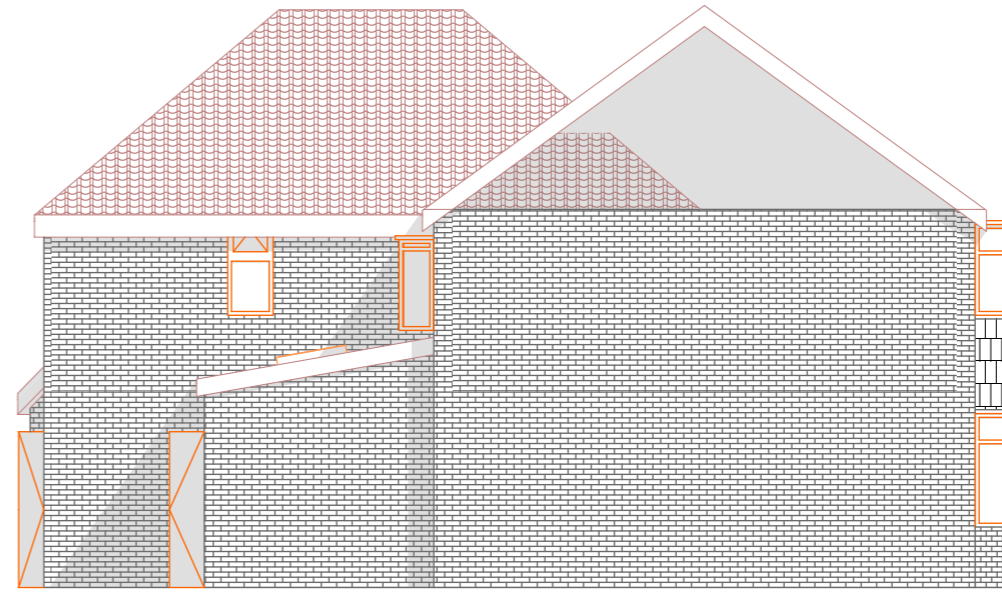

E-West Elevation  
1:100

3  
-


4  
-

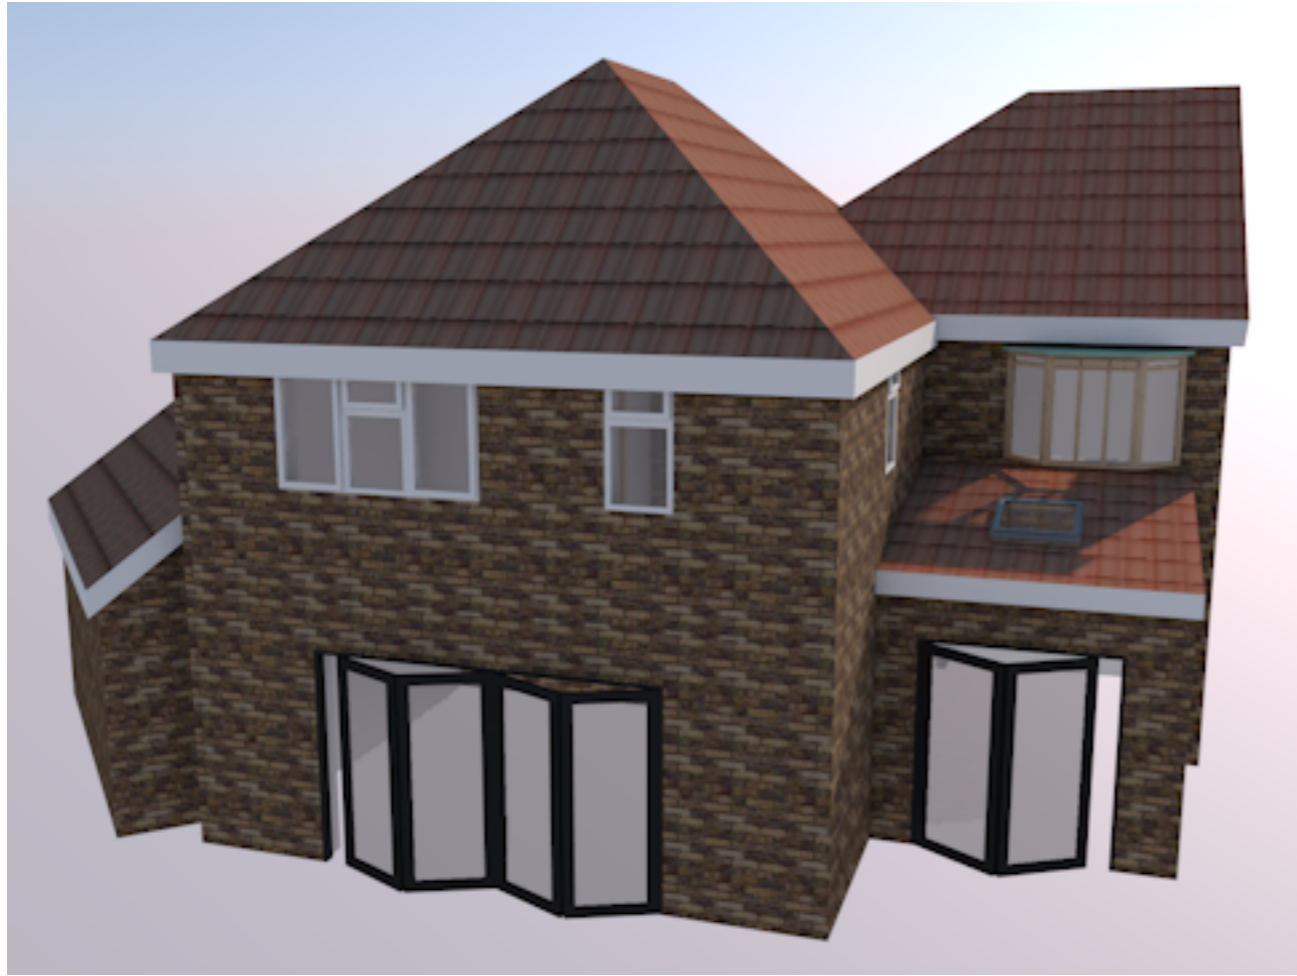

5

cornerways square - Picture1


1:1

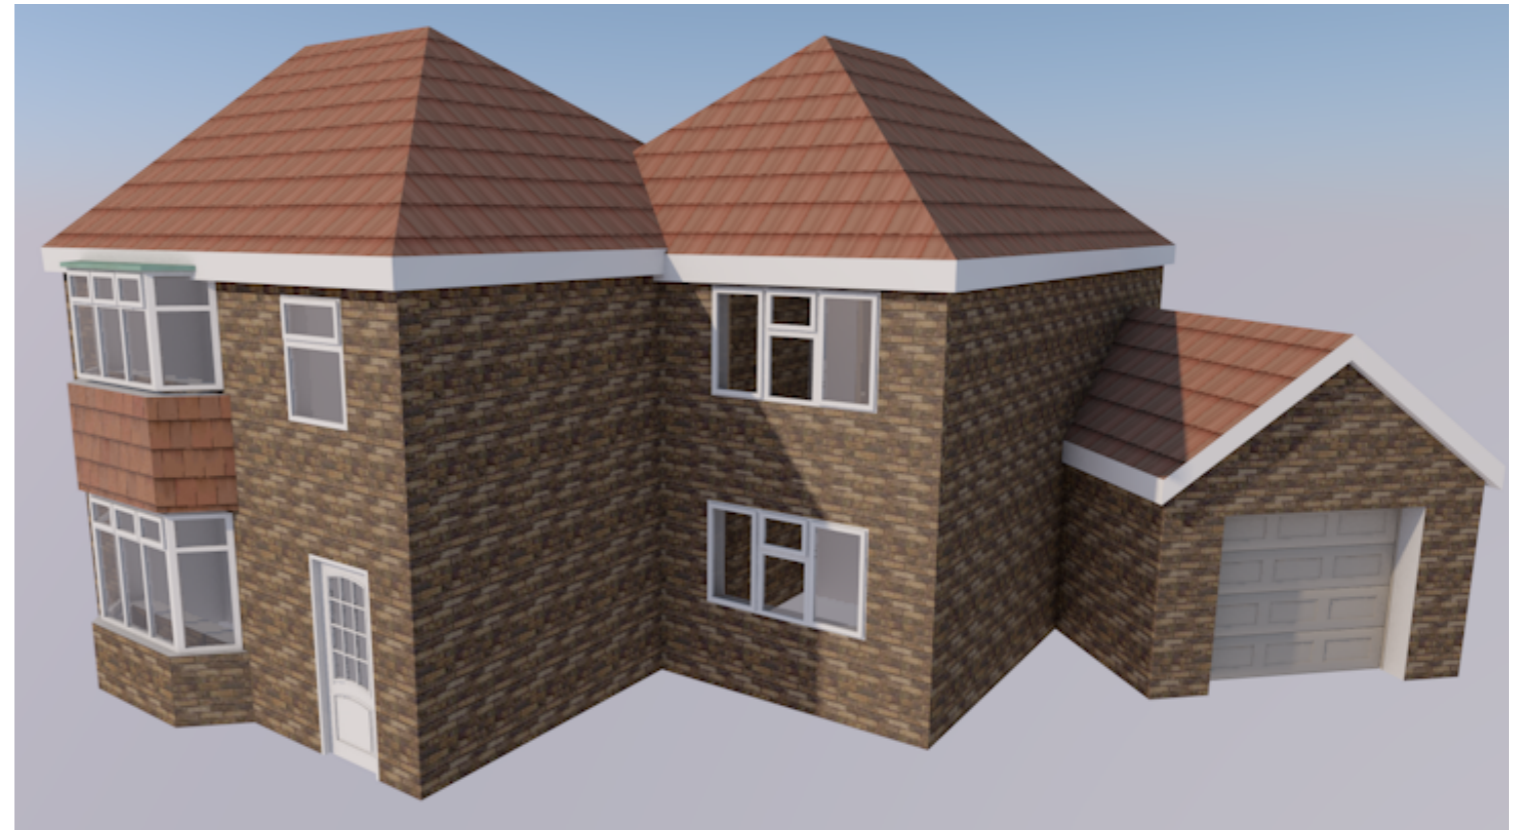

6

cornerways square - Picture2

1:1.30

	<p>Job Title <b>job name</b></p>	<p>Drawing Name <b>3D Views</b></p>	<p>Drawing Status <b>Planning Application</b></p>	<p>Drawing Scale <b>1:1, 1:1.30</b></p>	<p>Layout ID <b>add ref06</b></p> <p>Status      Revision</p>
---	--------------------------------------	---	---	---	---