


01 PROPOSED ACCESS GATES- FRONT ELEVATION
140 1:50



02 PRECEDENT IMAGE
140 N.T.S

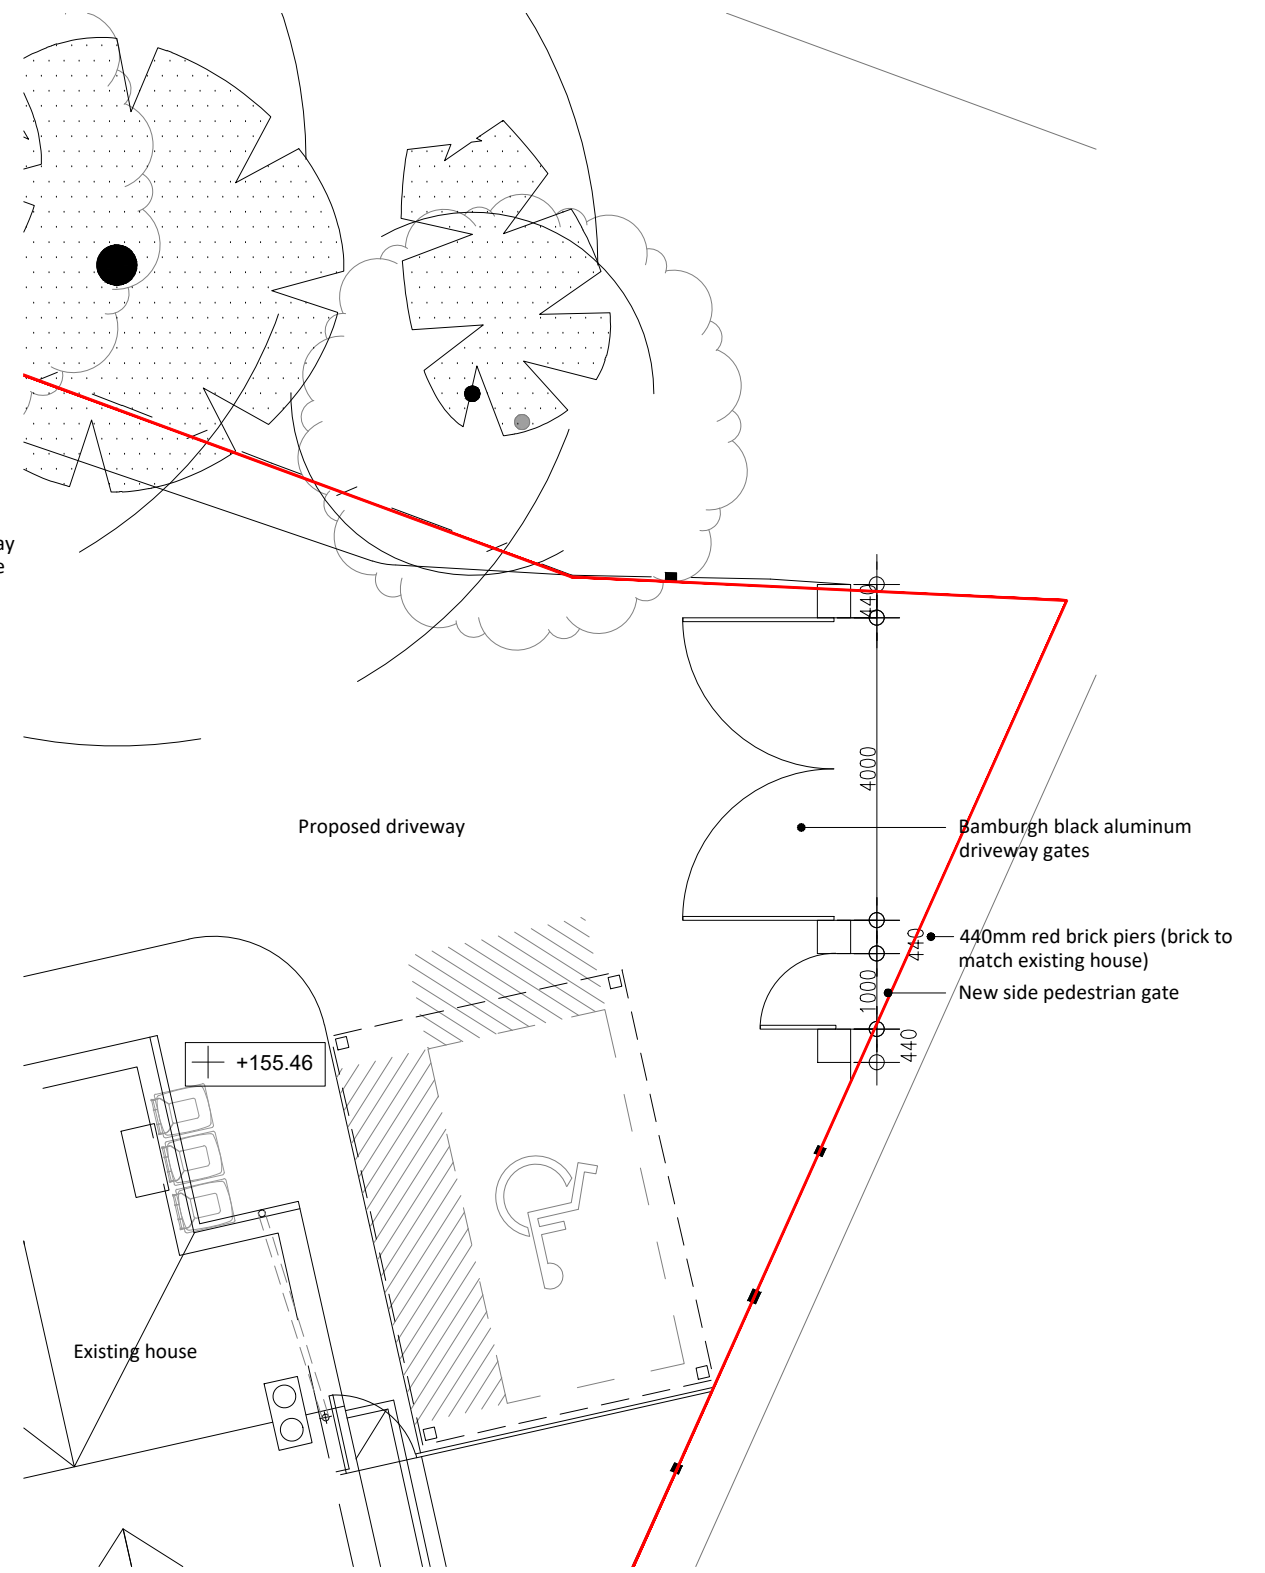

03 PROPOSED EXTRACT SITE PLAN- GATE POSITION
140 1:100

ALL DIMENSIONS MUST BE CHECKED ON SITE
INFORM THE ARCHITECT OF ANY DISCREPANCIES PRIOR TO CONSTRUCTION
PLOT SIZE: A3

NOTES:
SCALE: 1:50 @ A3
0 50 100

REV	DATE	DESCRIPTION	DRN	CHK
-	21.12.2023	ISSUED FOR COMMENT	CH	CP
REVISION HISTORY				

PROJECT:
DRAYTON MANOR LODGE CARE FACILITY
CLIENT:
JAMIE AND GERRY WYATT
DRAWING NO:
0358 - 140

DRAWING TITLE:
PROPOSED VEHICULAR ACCESS GATES
SCALE @ A3: 1:50 & 1:100
REV: -

Pinchin Architects Ltd
Suite 11, Rivers Lodge, Harpenden, AL5 2JD
t: 0207 183 1456 | e: info@pinchinarchitects.com
www.pinchinarchitects.com