




5. south elevation exterior view

plan

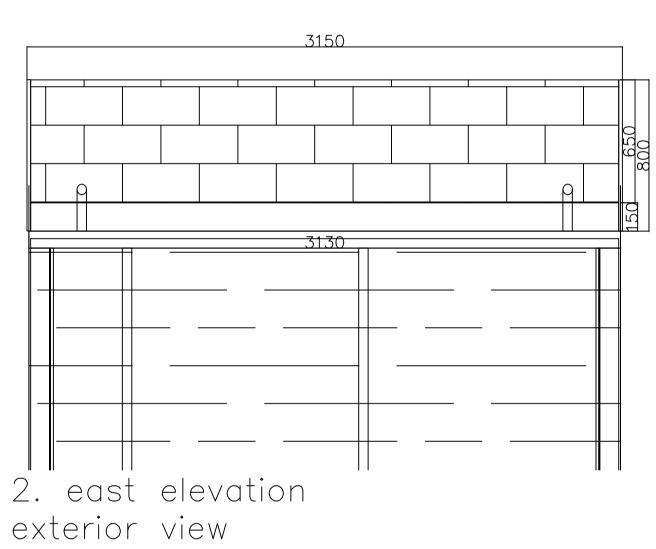

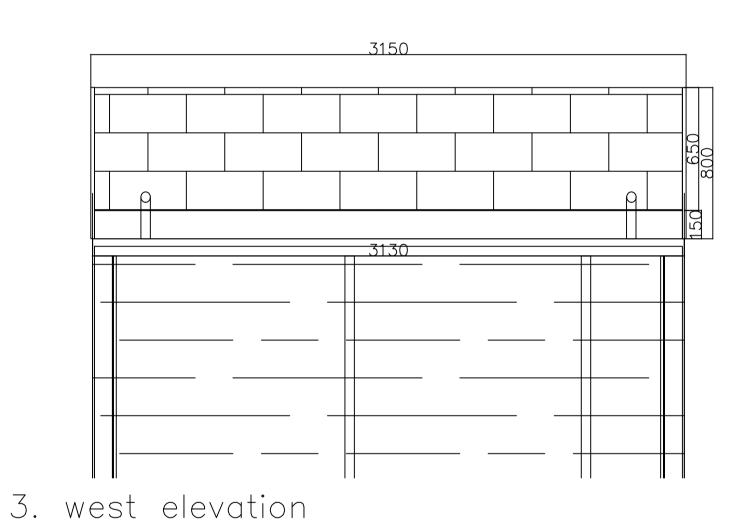

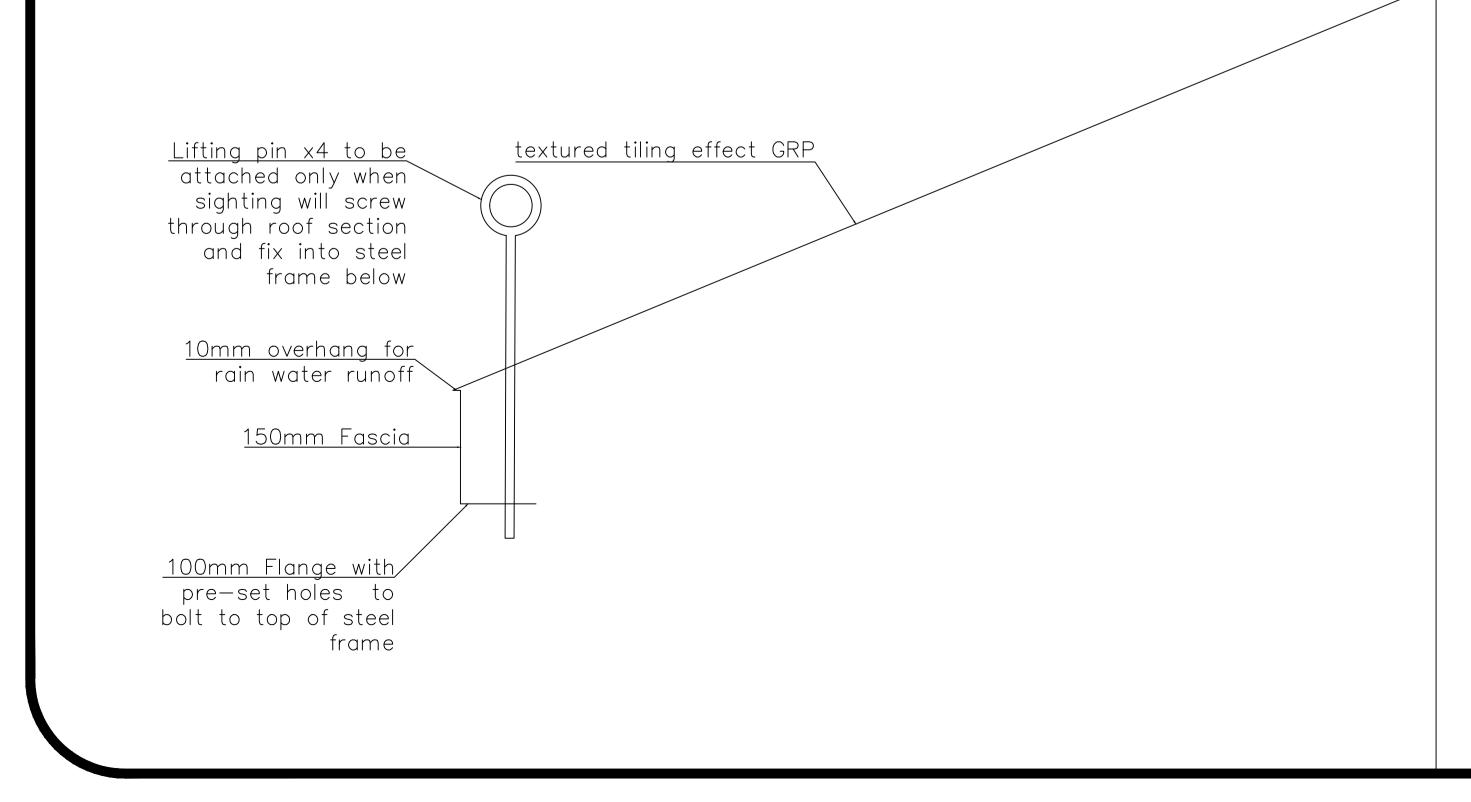



exterior view



General Notes

DO NOT SCALE

Lifting pins x4 to

sighting when not

DIRECT FROM

be attached

ONLY when

in use to be

capped off to

prevent water

GRP roofing

available in three

hipped roof

apex roof

curved 03b

1. Slate effect

2. tile effect

03a

modern

ingress.

styles:

PLAN

<u>N.B.</u>

Project Name and Address

GRP Gable Ro

GRP Gable Roof Accessible WC & Baby change toilet

Project 3262	Sheet
Date 27.04.2022	03a
Scale 1:20 at A1	