





Existing Front Elevation



Existing Rear Elevation

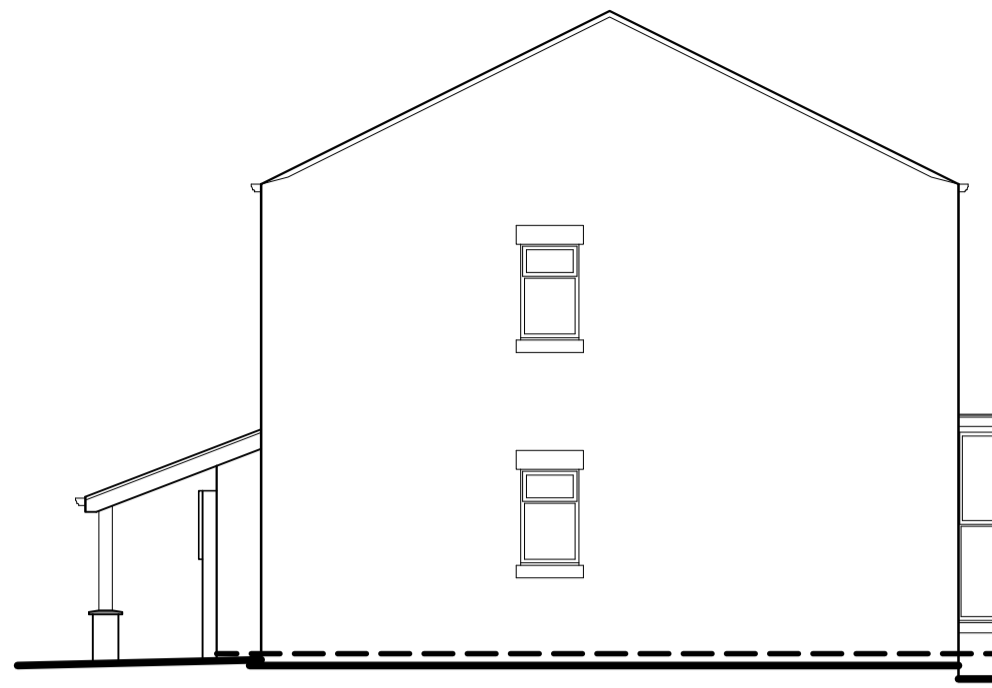

Existing Left Hand Elevation

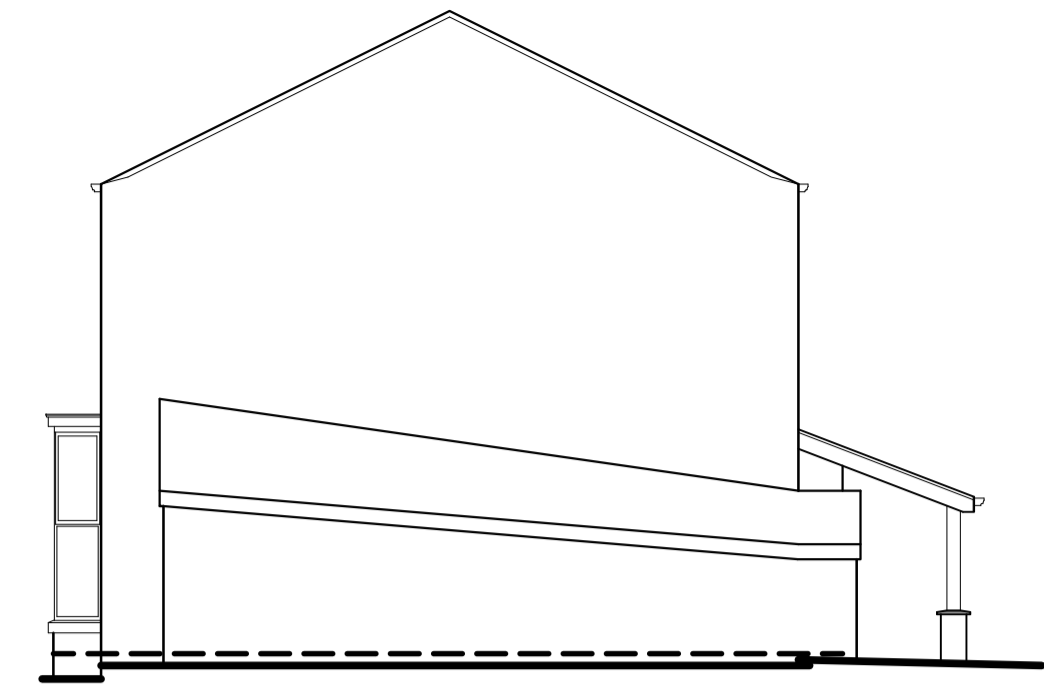


Existing Right Hand Elevation




Proposed Front Elevation




Proposed Rear Elevation

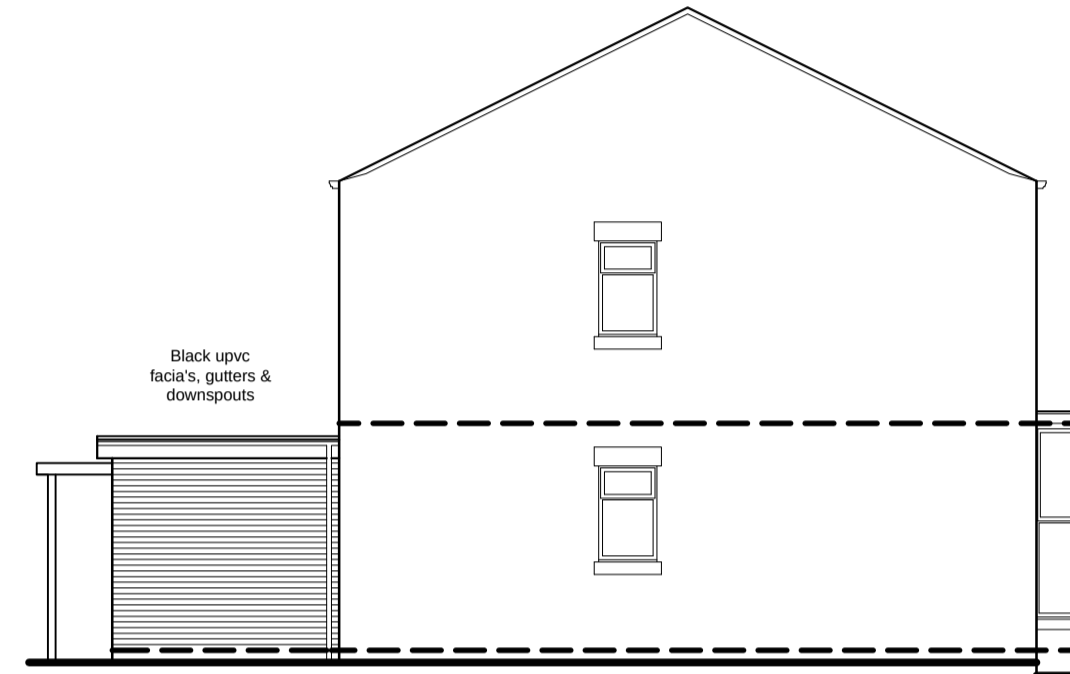


Proposed Left Hand Elevation

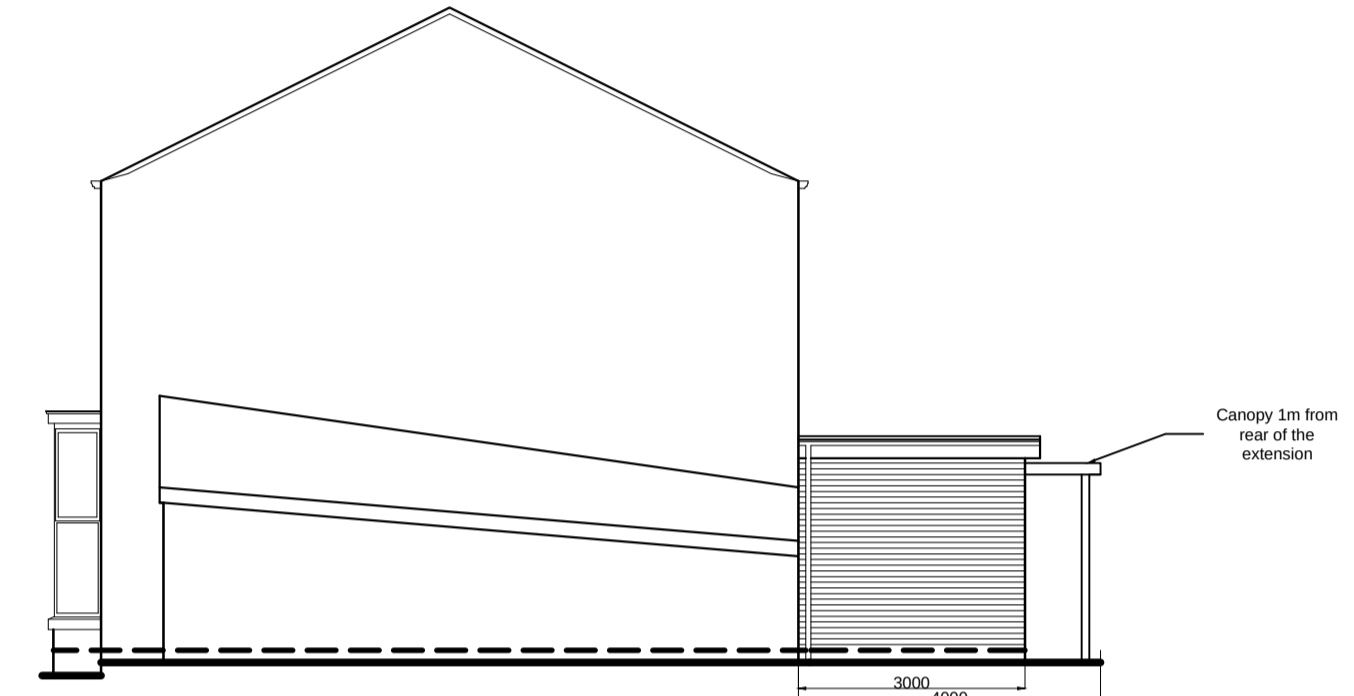


Proposed Right Hand Elevation

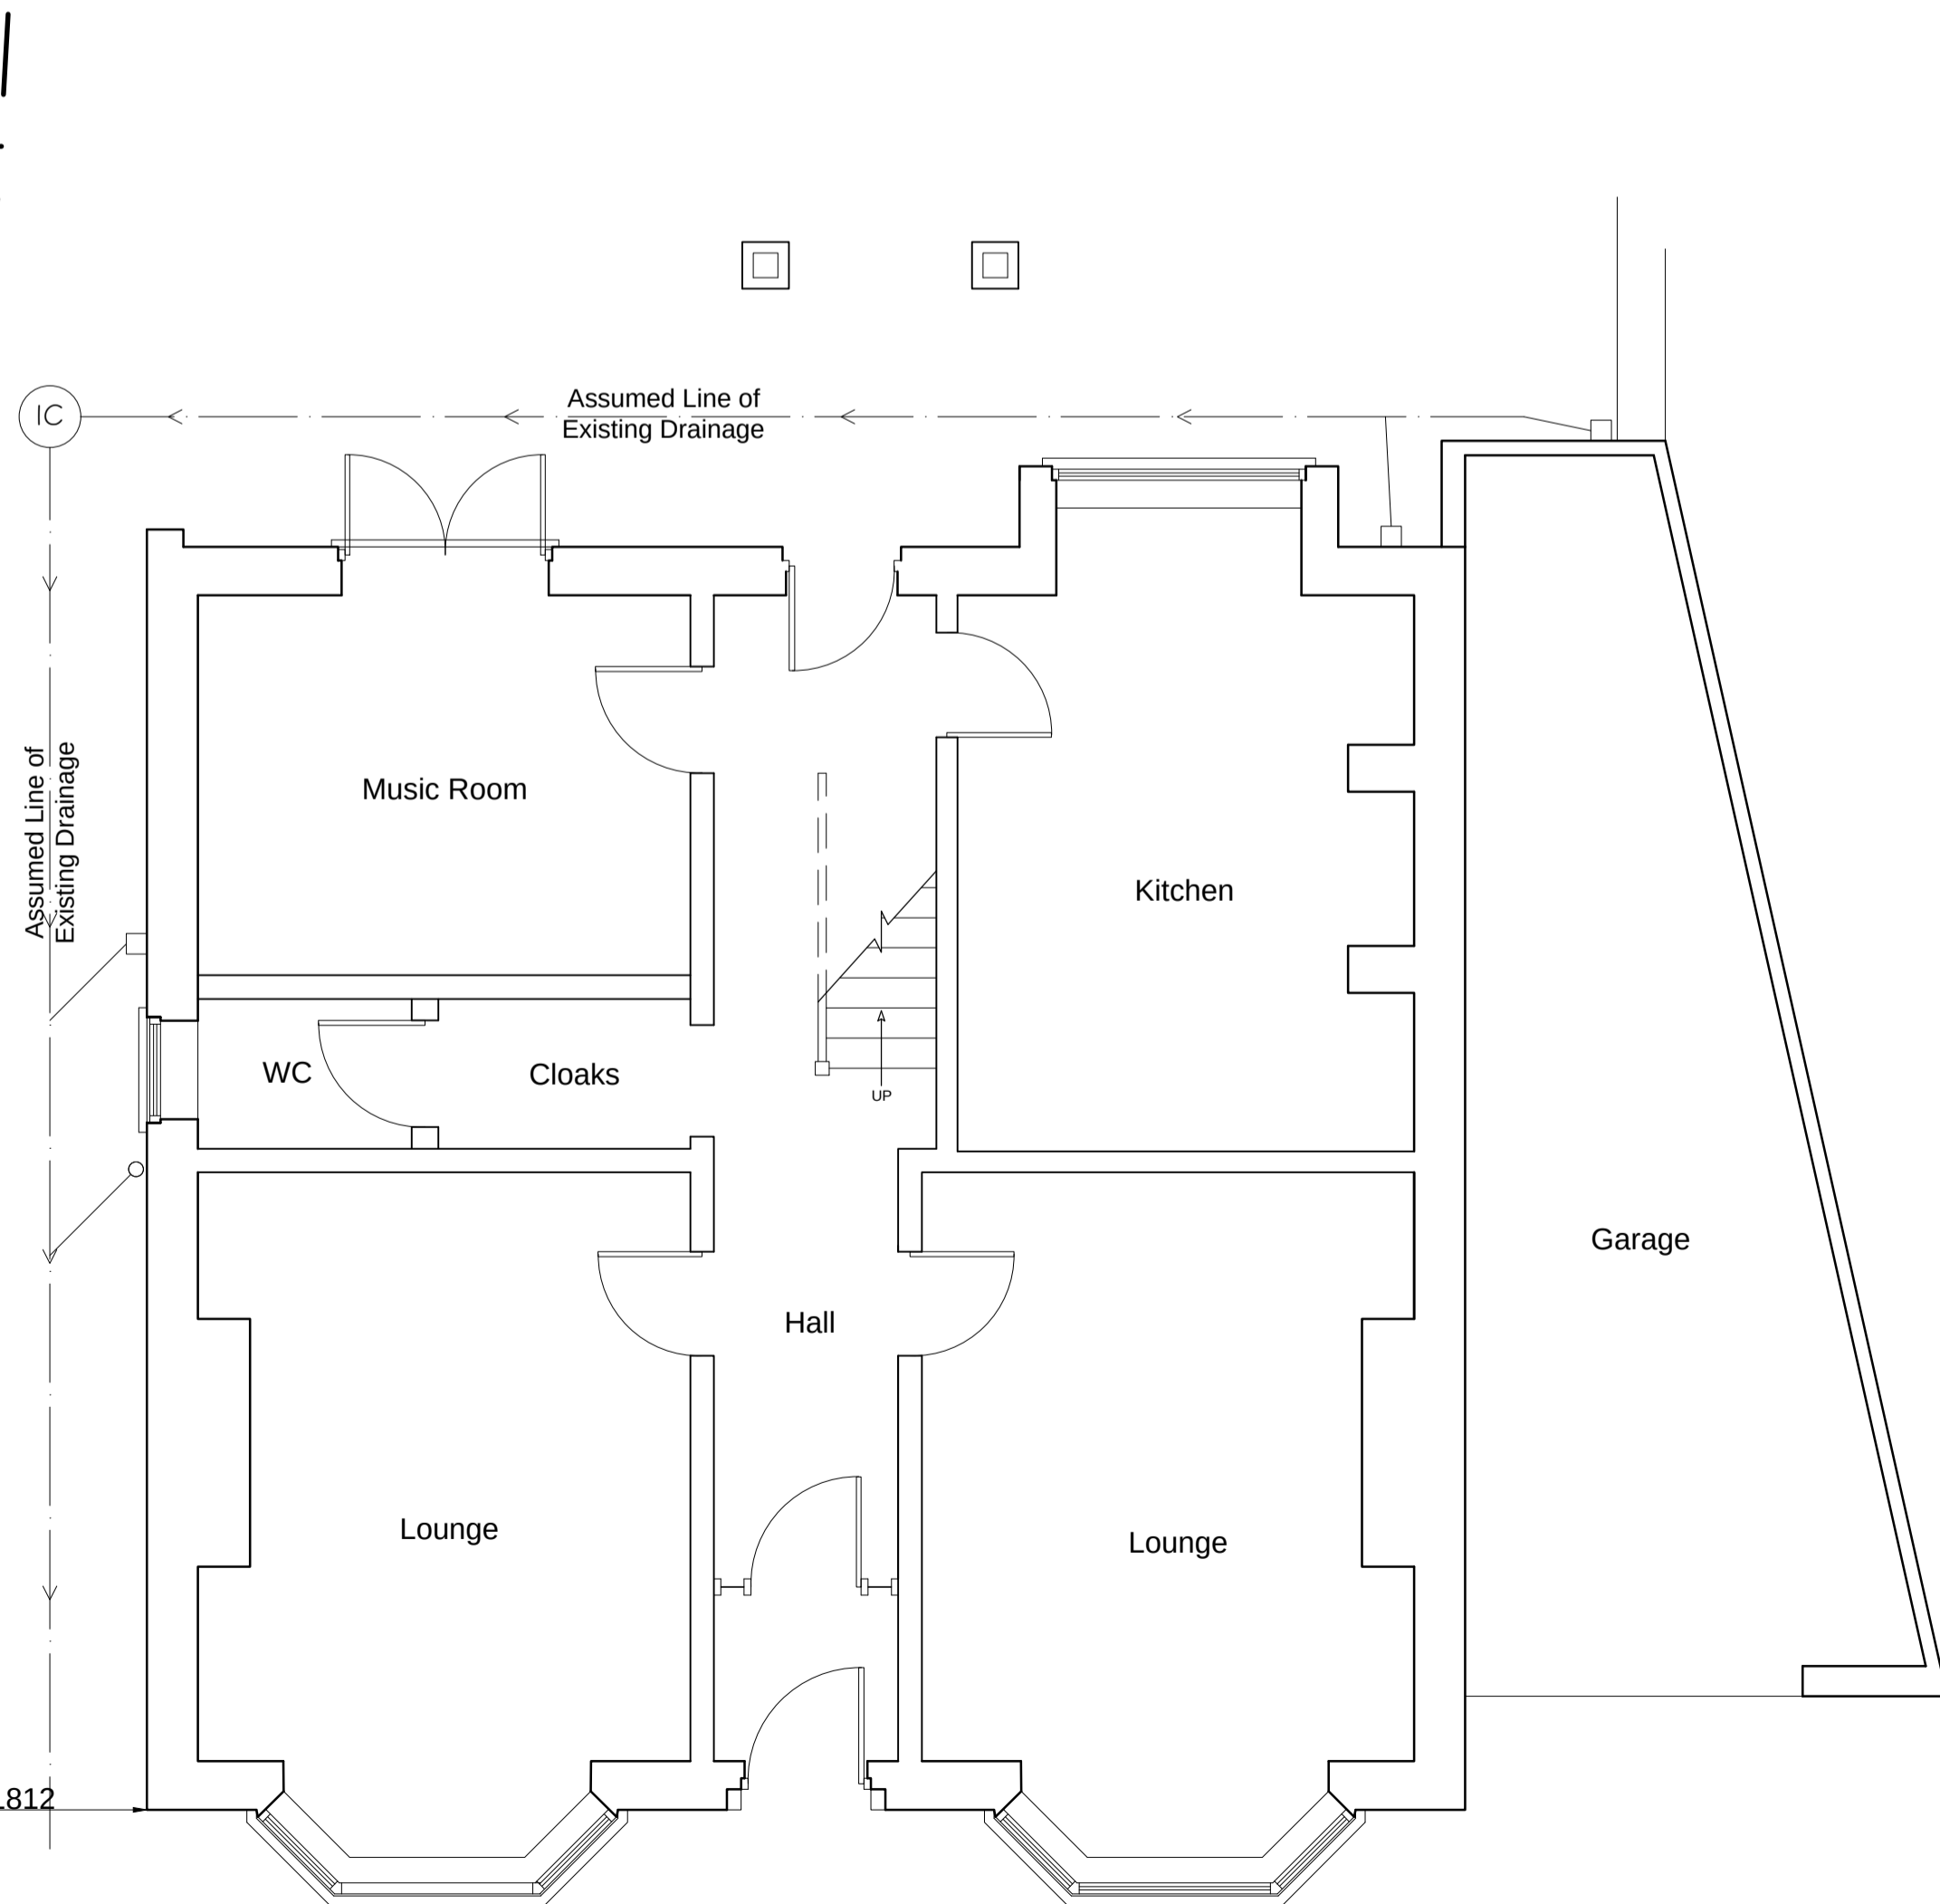


Existing Ground Floor Plan

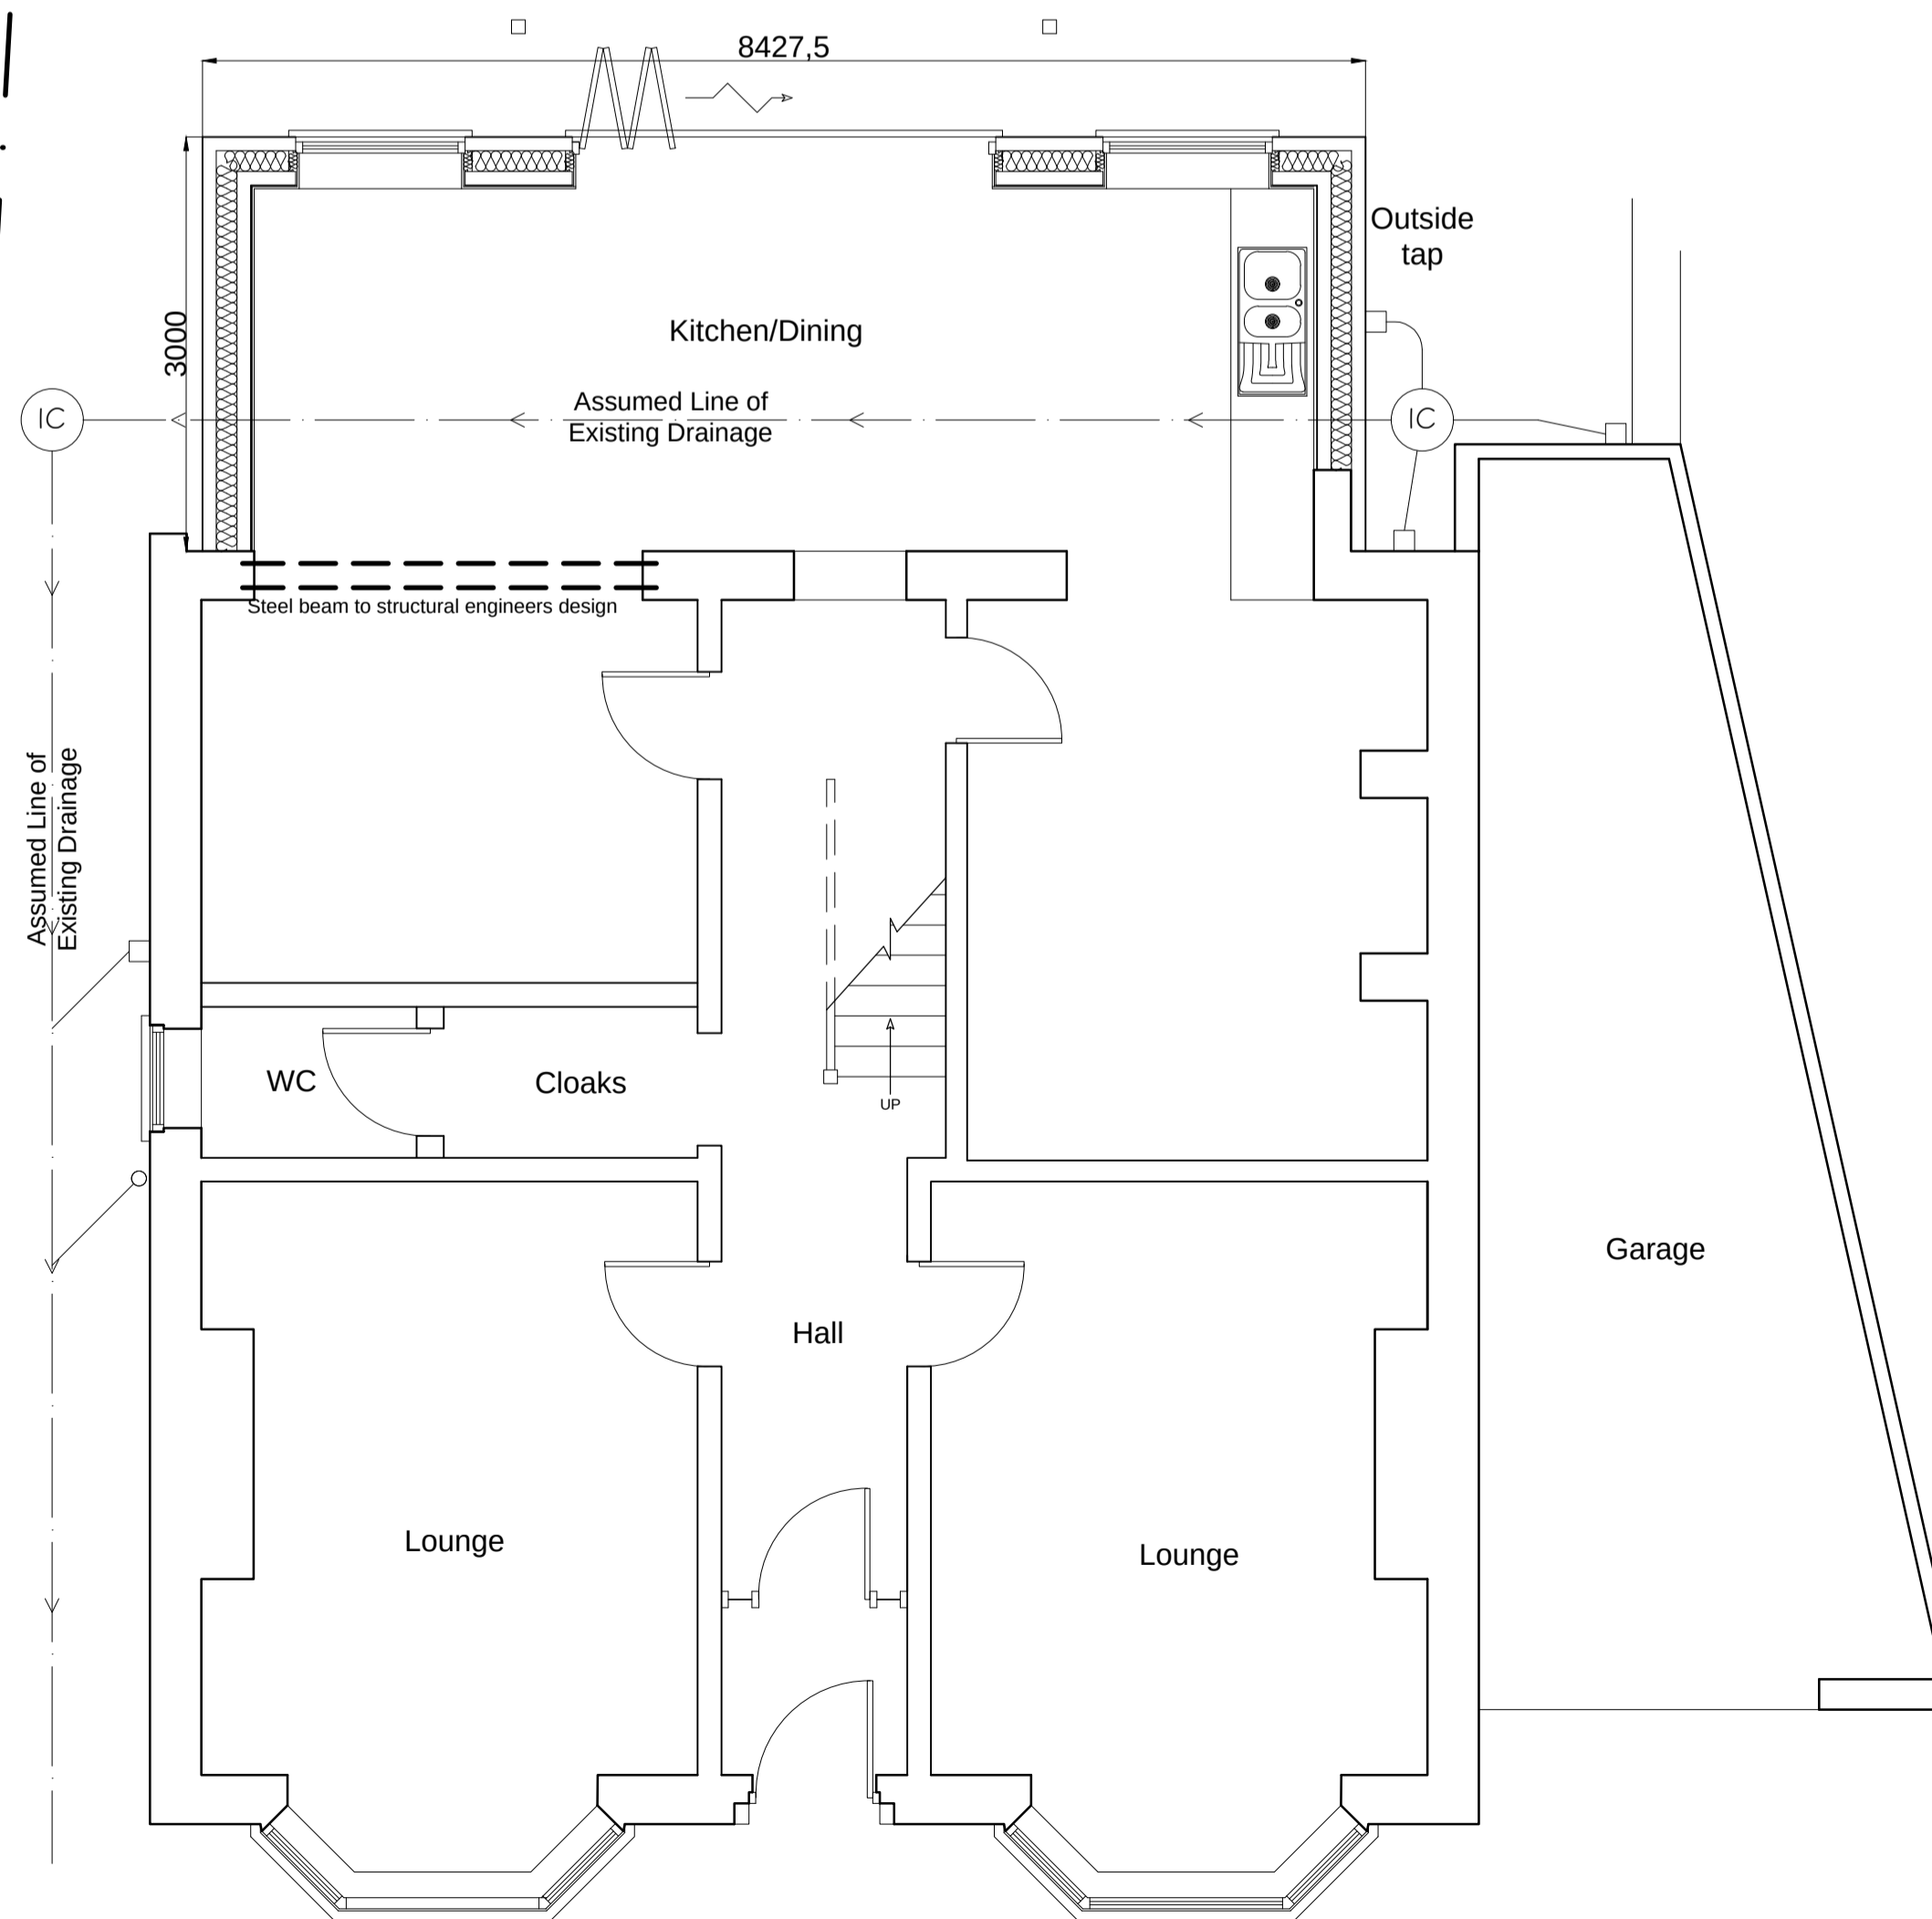


Proposed Ground Floor Plan

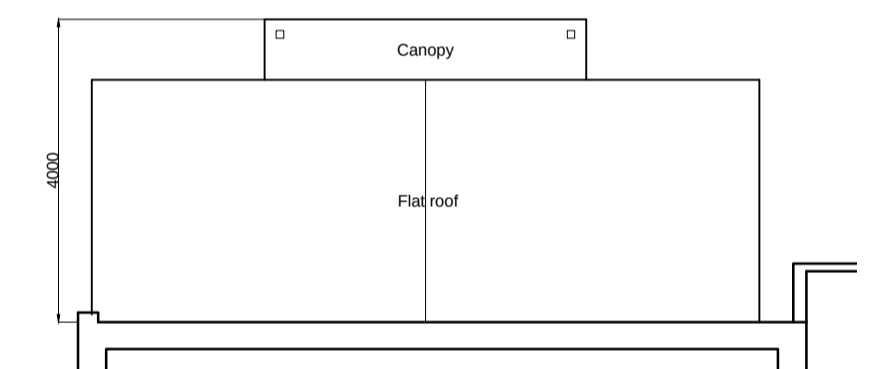

Roof Plan

 

Scale Bar 1:100

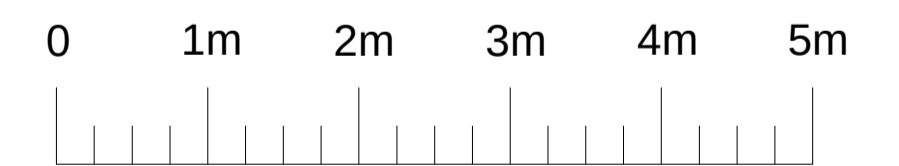

Scale Bar 1:50

	Existing	Proposed
Walls	Brickwork	Brickwork
Roof	Slates	Single ply Rubber / GRP
Doors	White Upvc	White Upvc/Aluminium
Windows	White Upvc	White Upvc
CLIENT Brenda Turrell 63 Leach Lane Sutton Leach St Helens WA9 4PX	PROPOSAL Single Storey Rear Extensions	
	DRAWING NAME Plans & Elevations	
JOB Ref. 0015/23	DATE December 2023	SCALE 1:50 & 1:100 @ A1 DRAWING No. PP-001 REVISION