





SITE PLAN - AS EXISTING
Scale 1:200

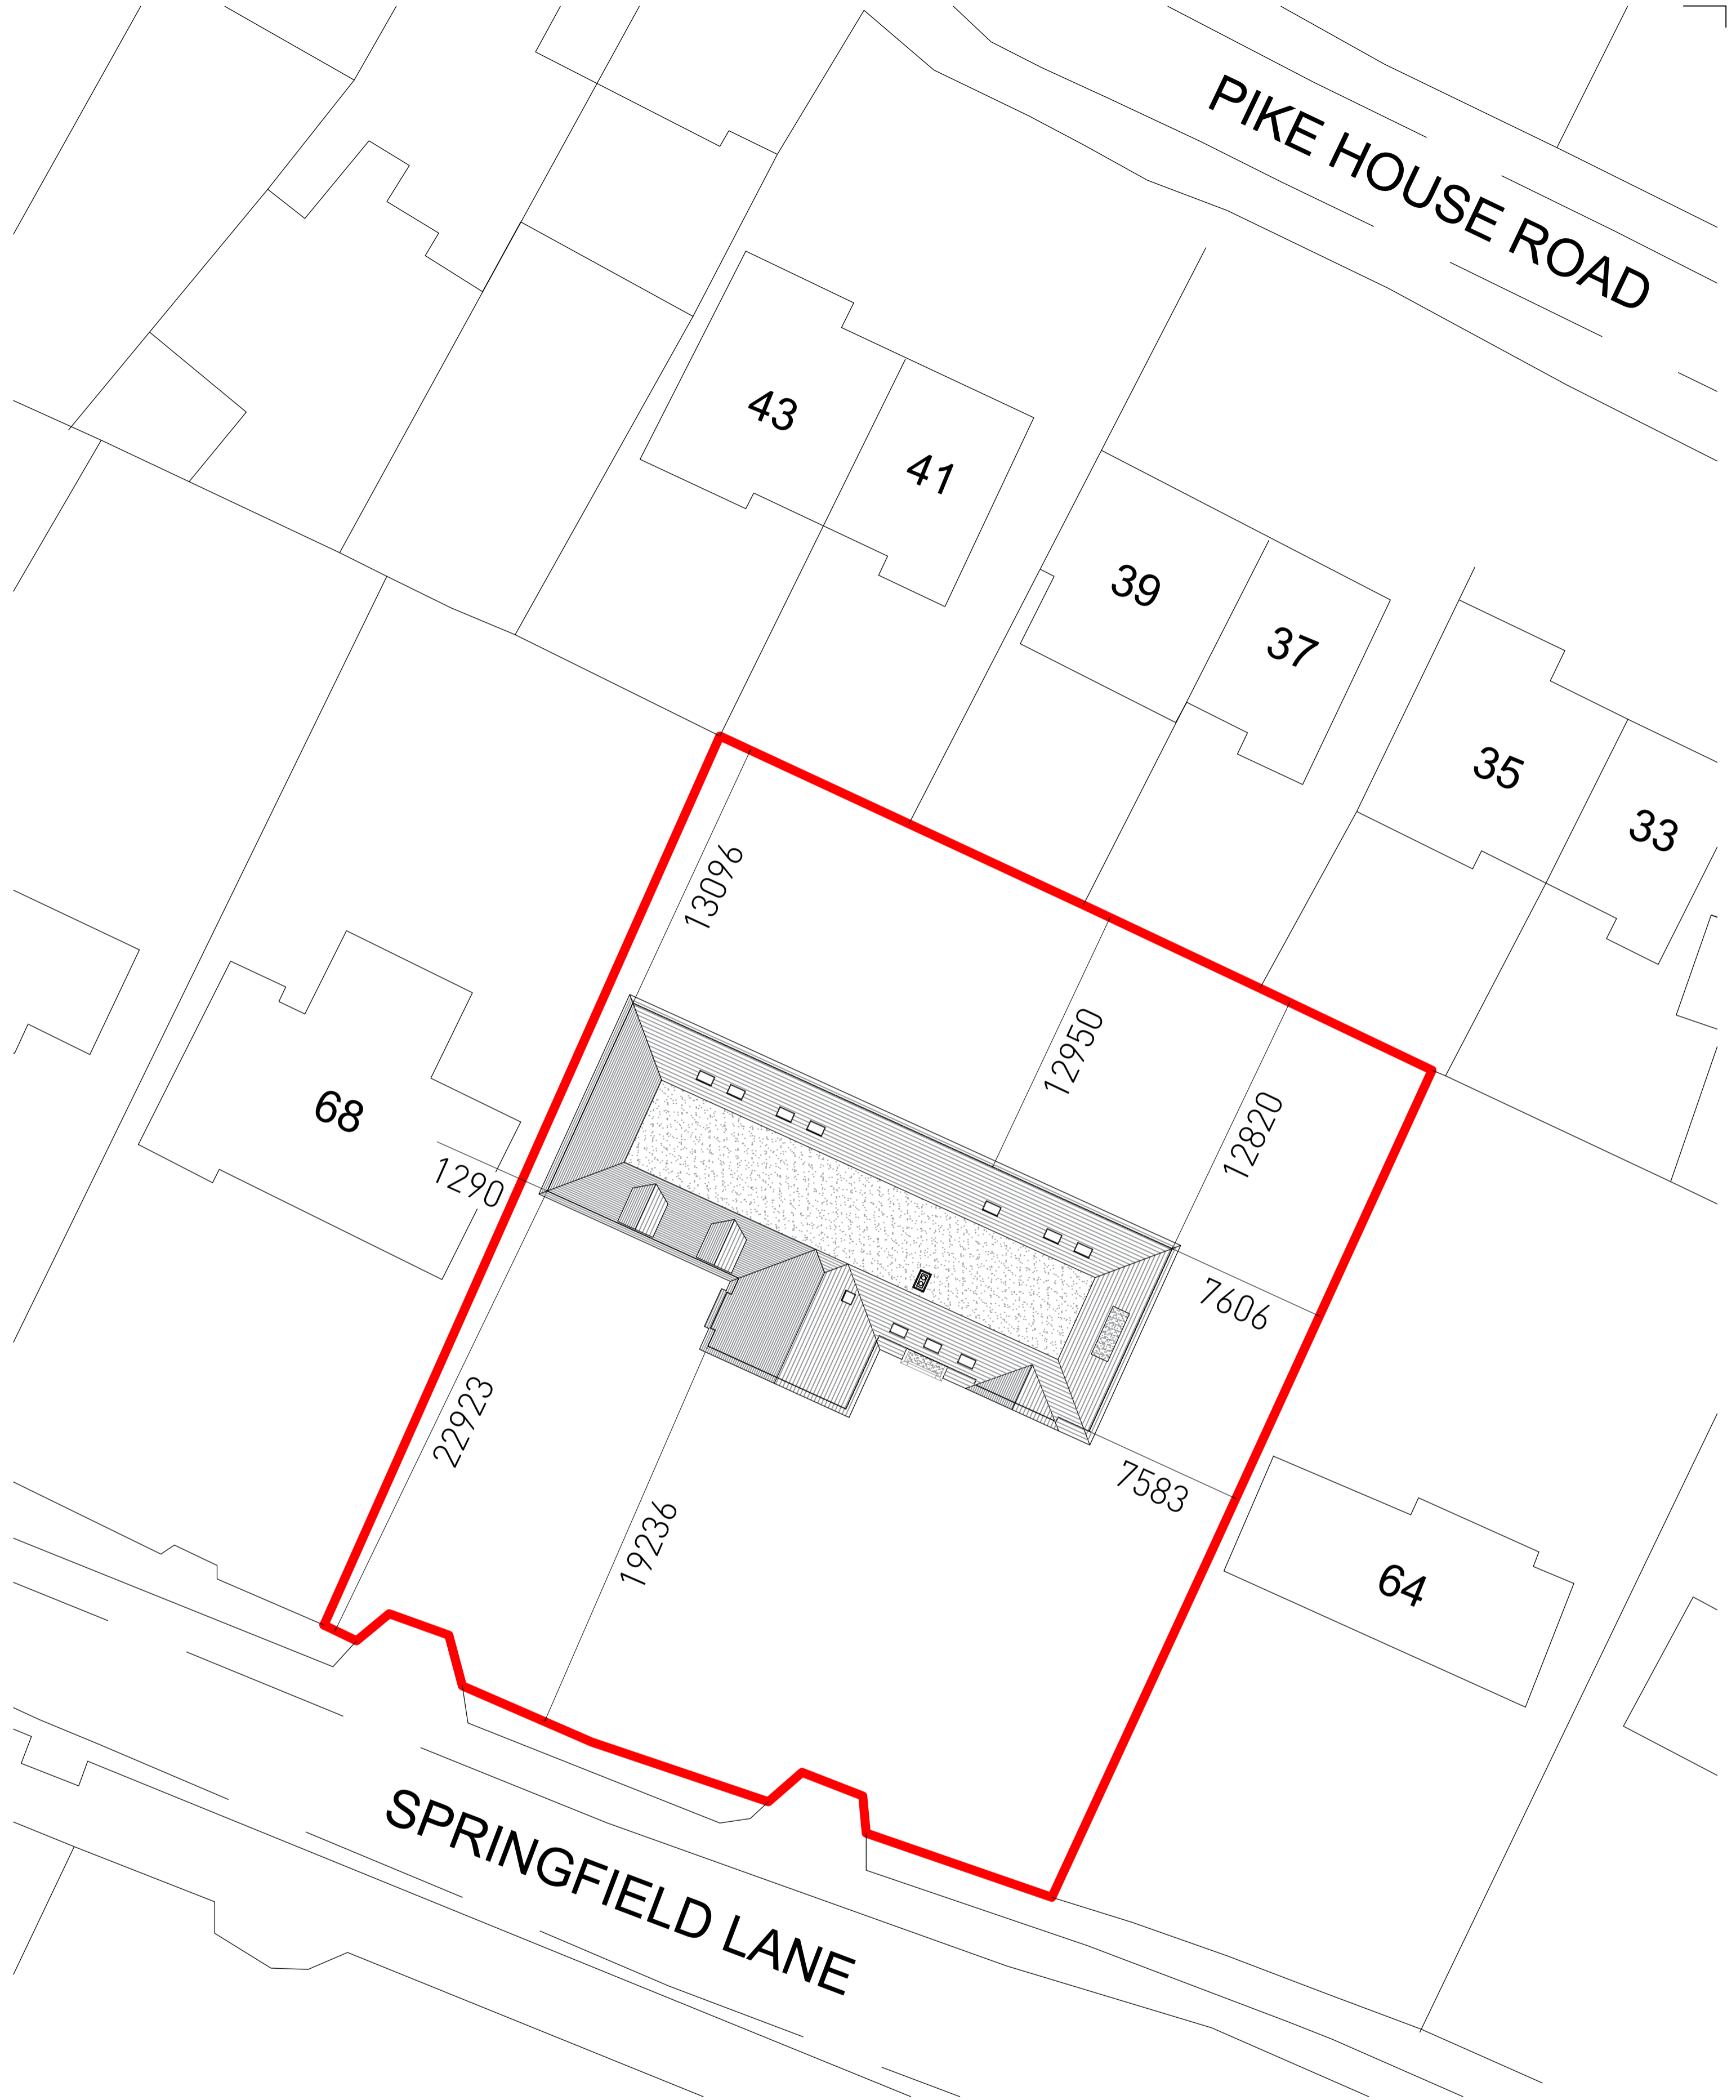

SITE PLAN - AS PROPOSED
Scale 1:200

Revision	Date	Revision notes	Drawn	Checked
1	27-10-23	First issue	RP	TA
2	30-10-23	Roof details revised and dimensions included.	RP	TA

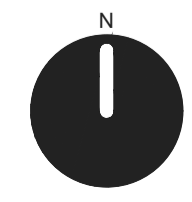

Job title
66 Springfield Lane,
Eccleston, St Helens, WA10 5HA

Client
Mr Harry Roberts

Drawing title
Site Plan: As Existing and As Proposed

First issued
27-10-2023
Drawn by
RP

Drawing sheet size
A1
Scale
1:200

Inspected by
TA
Drawing number
6416 (PJ) 002
Revision
A

PLANNING

Design subject to local authority consultation and obtaining all statutory permissions. Do not scale from this drawing. © Arni Architects Ltd



Arni Architects Ltd
2 Cherry Orchard,
Newcastle-under-Lyme,
ST5 2UB.
T 01782 611 815
E info@arniarchitects.com
www.arniarchitects.com