




AS EXISTING

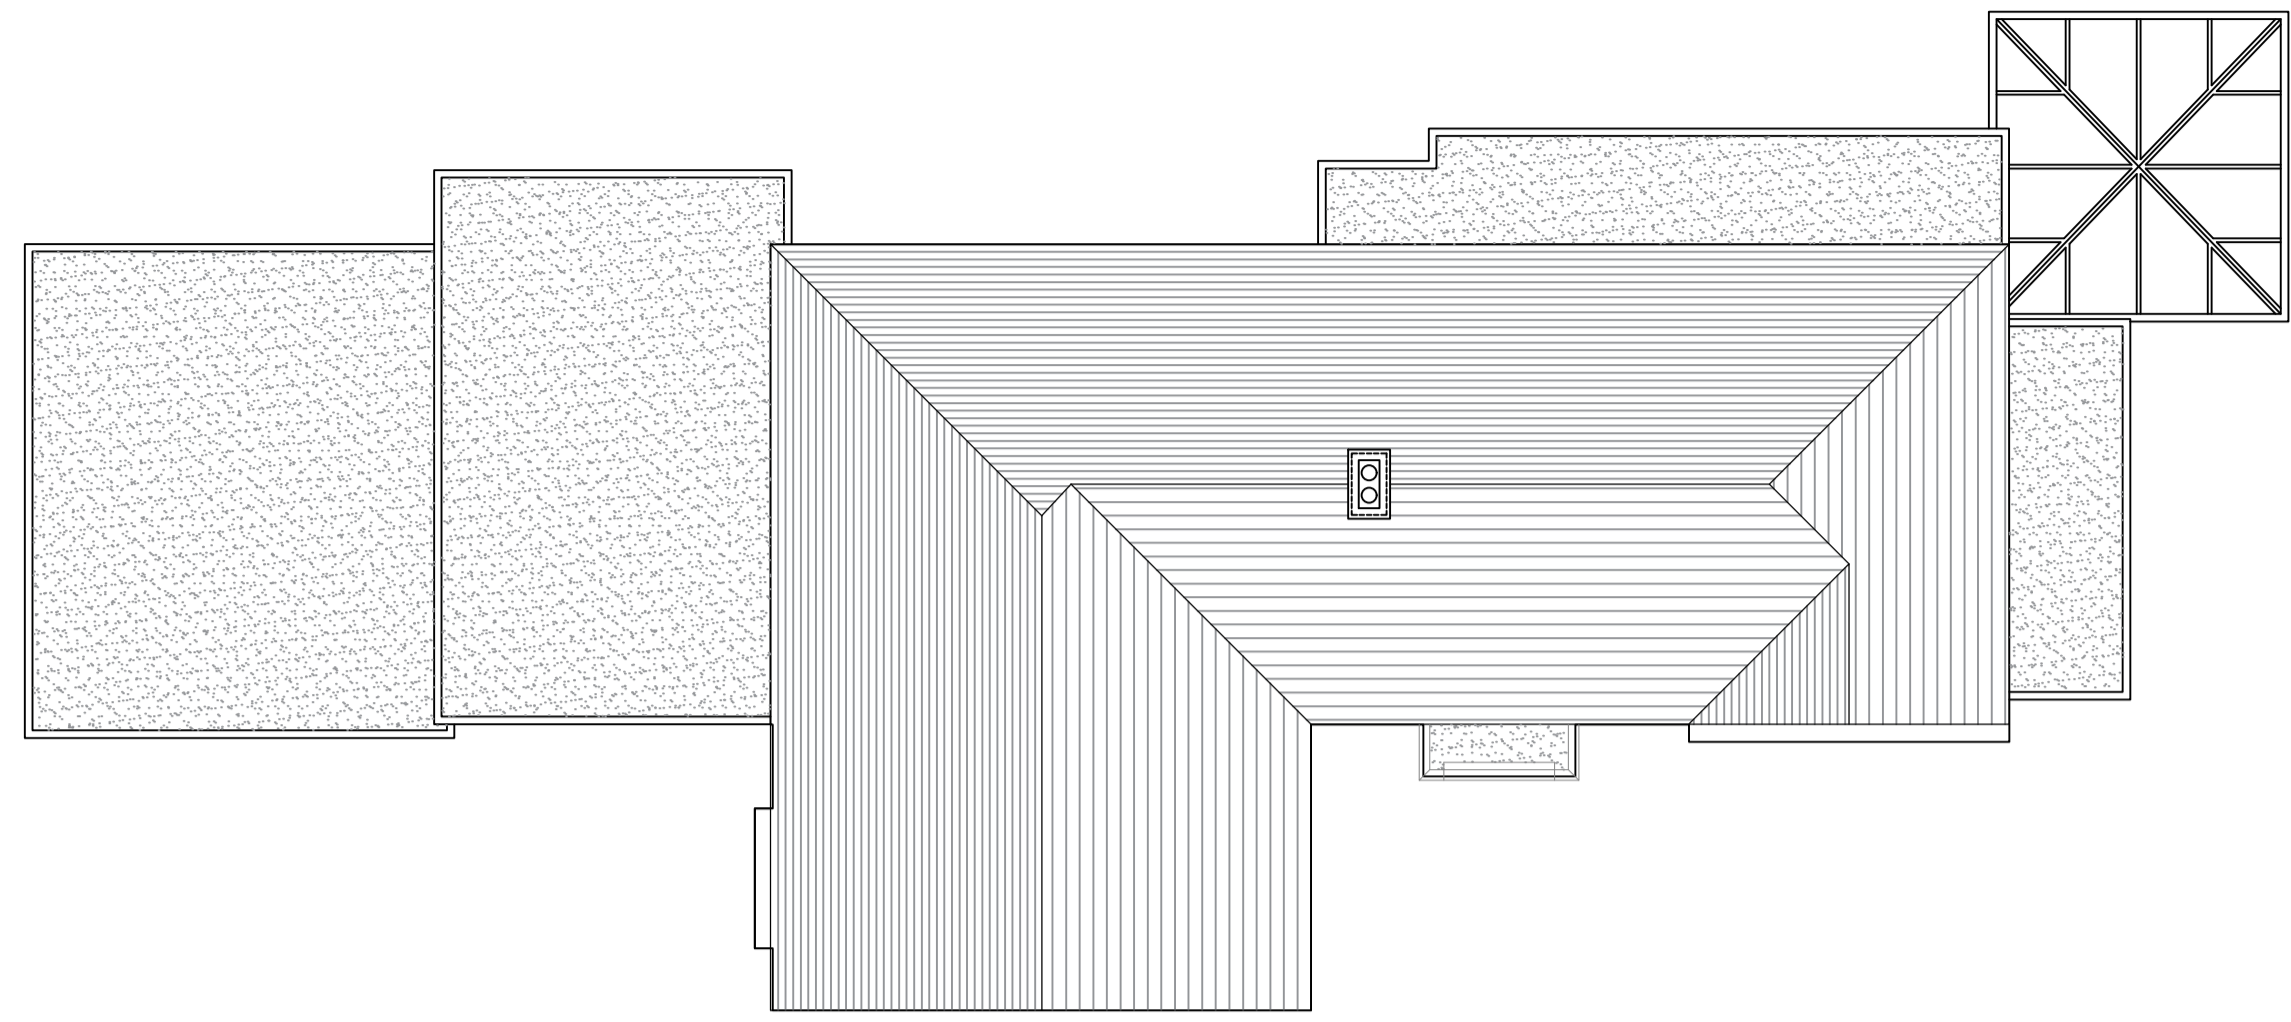

ROOF PLAN
Scale 1:100

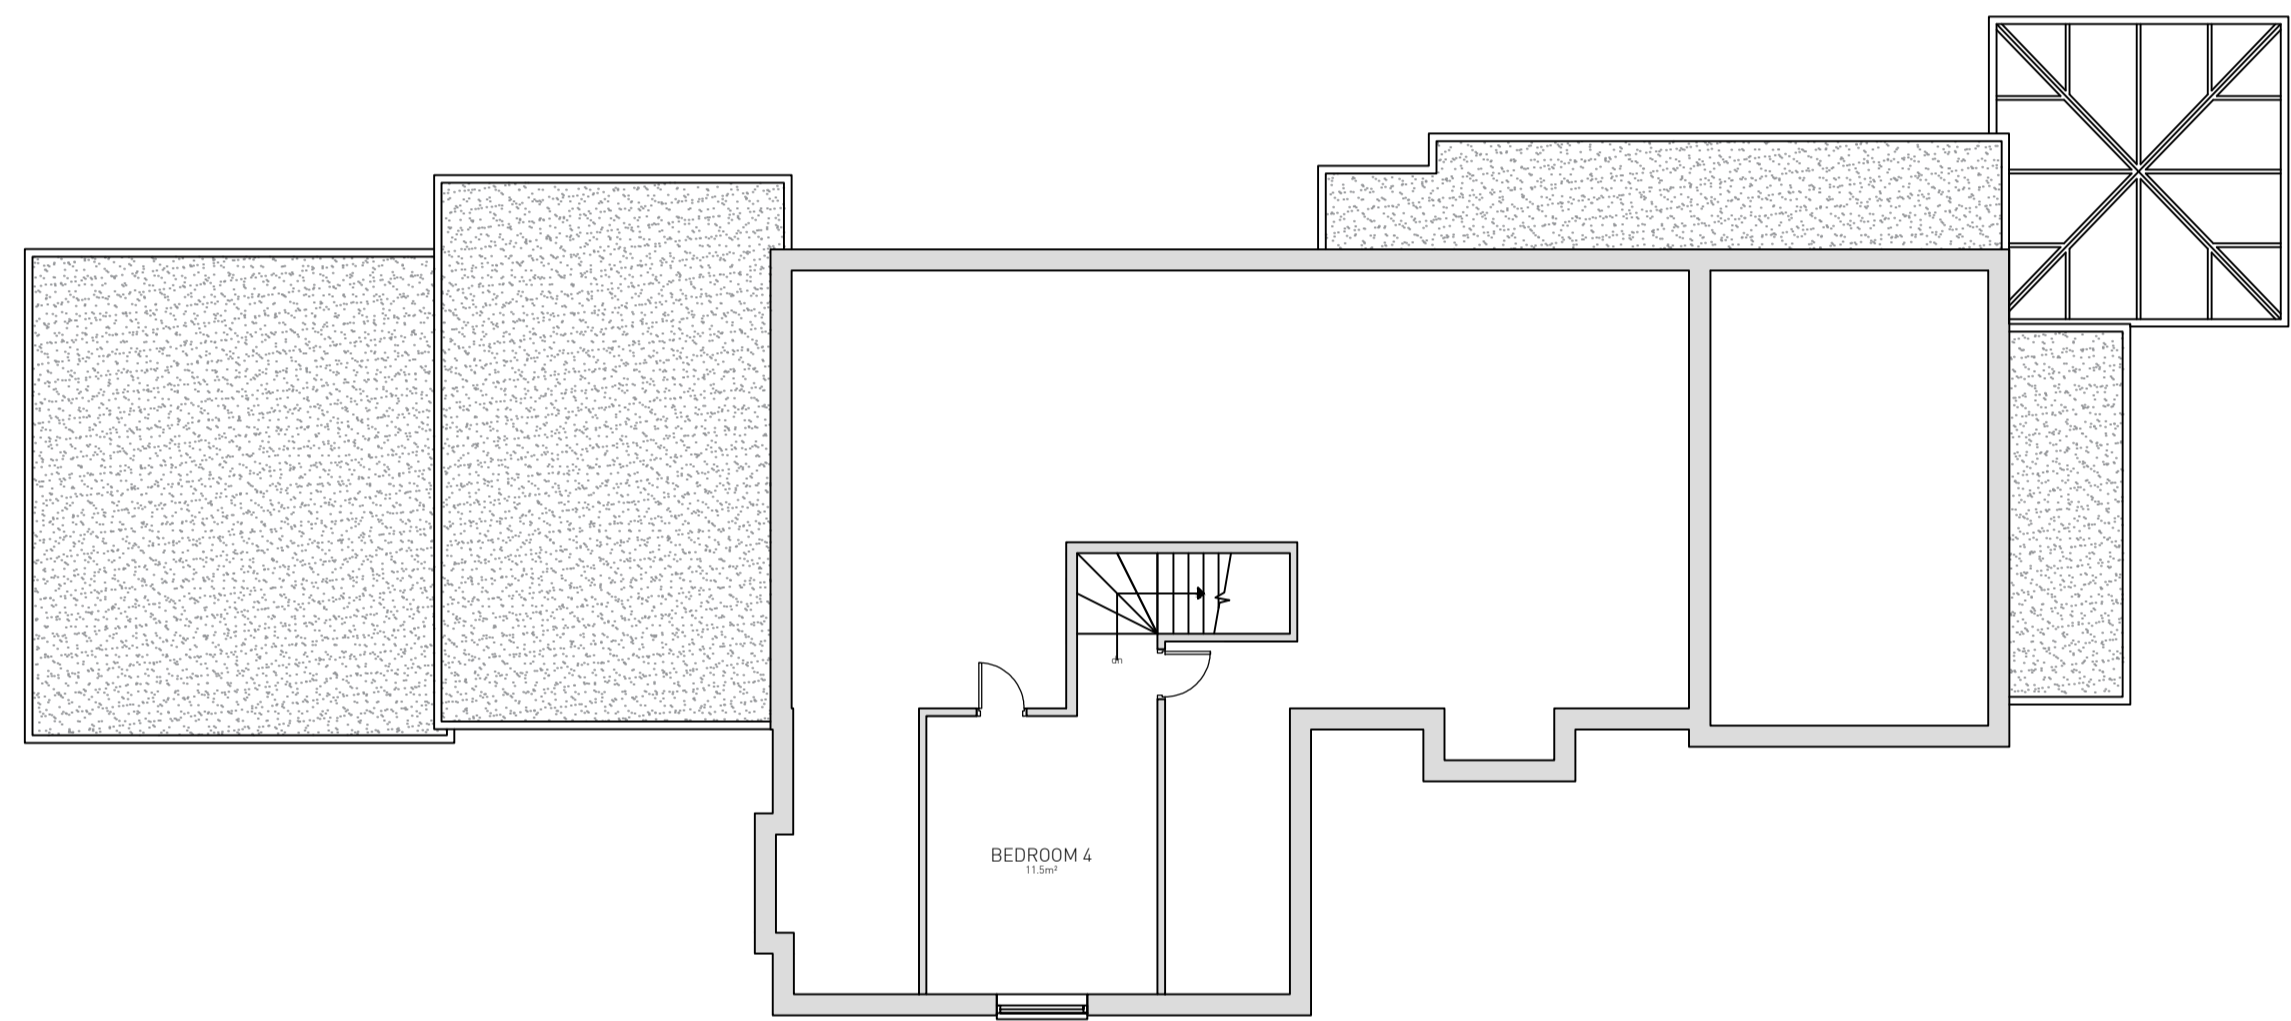


FIRST FLOOR PLAN
Scale 1:100

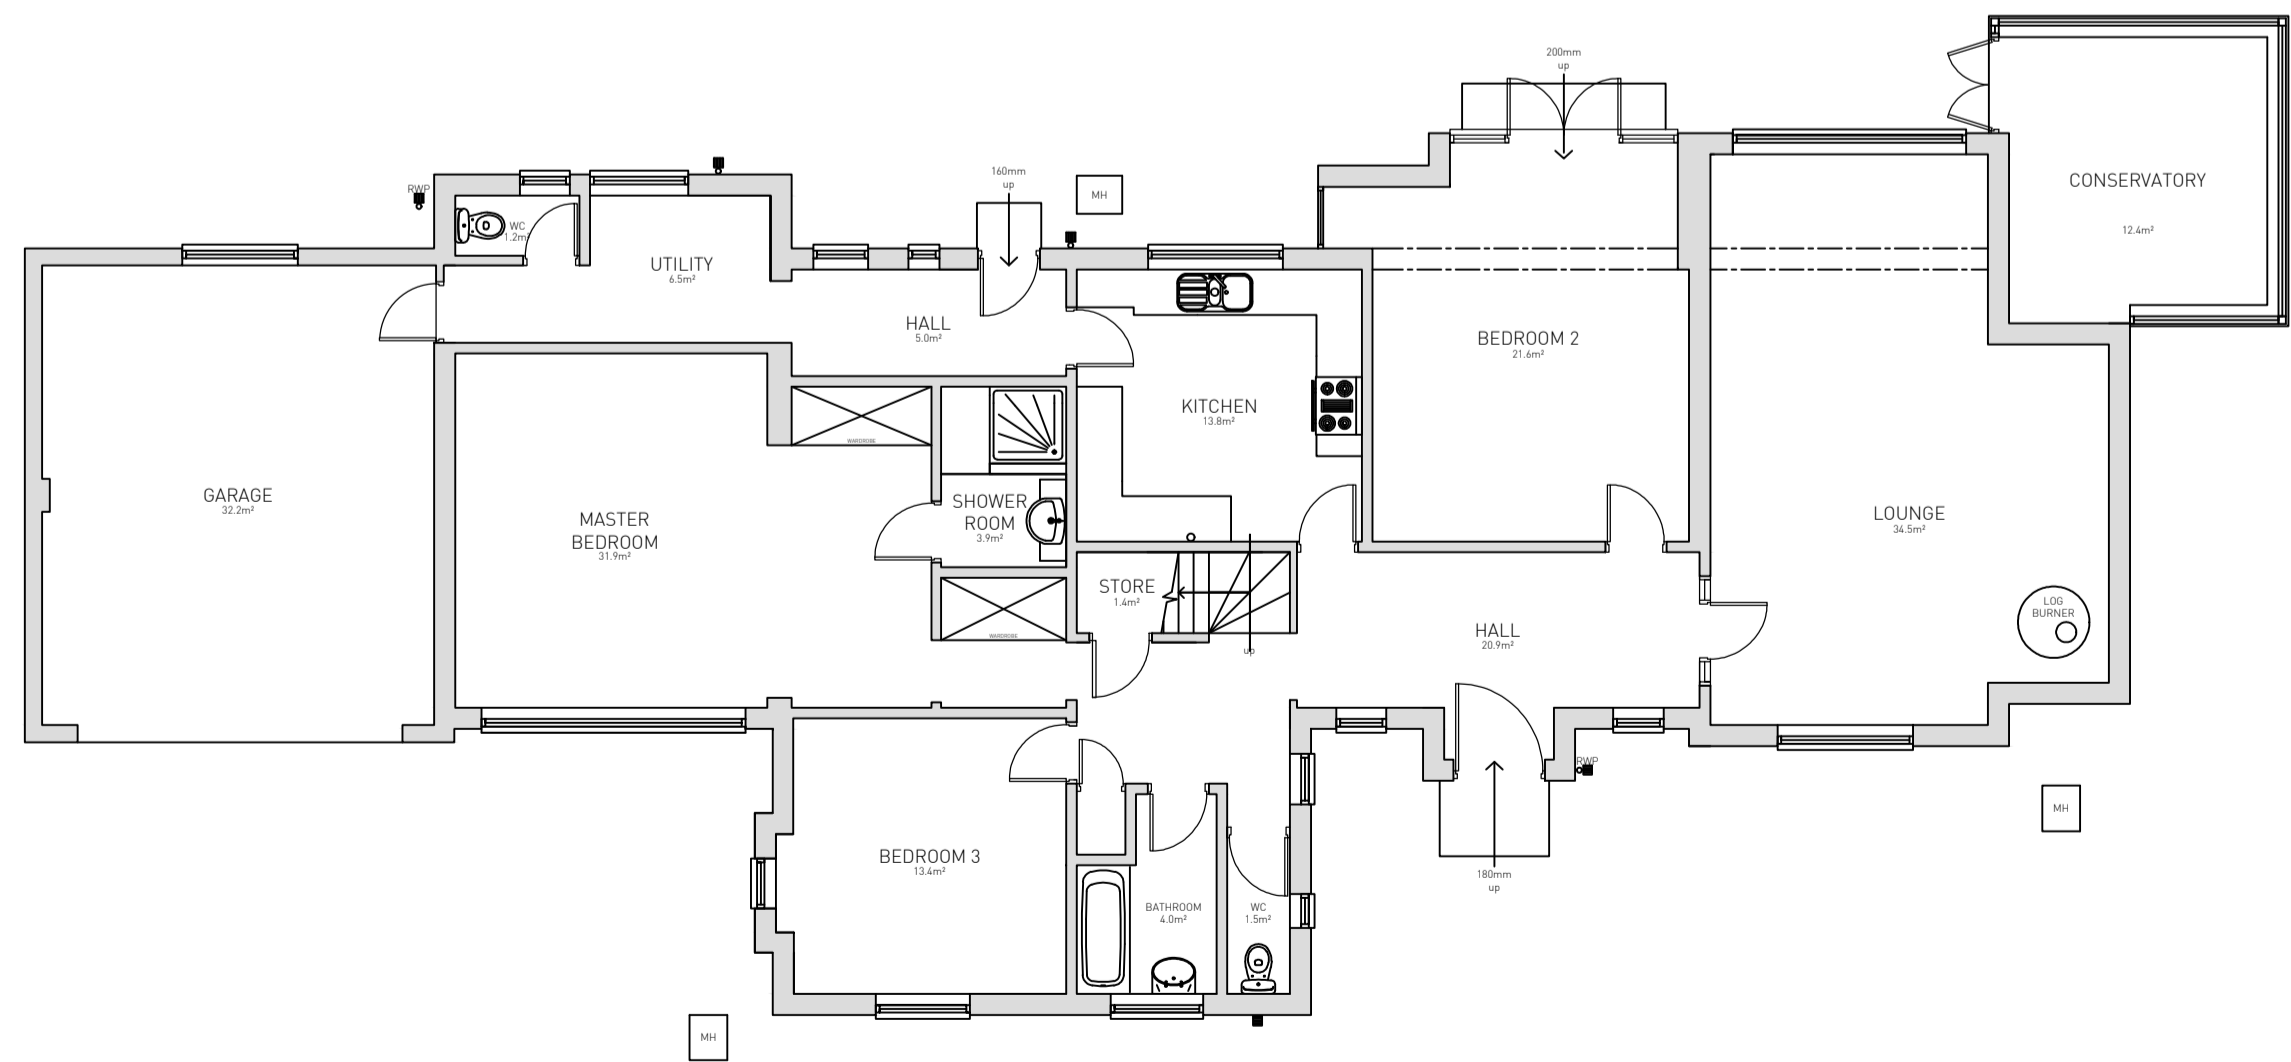


GROUND FLOOR PLAN
Scale 1:100


AS PROPOSED

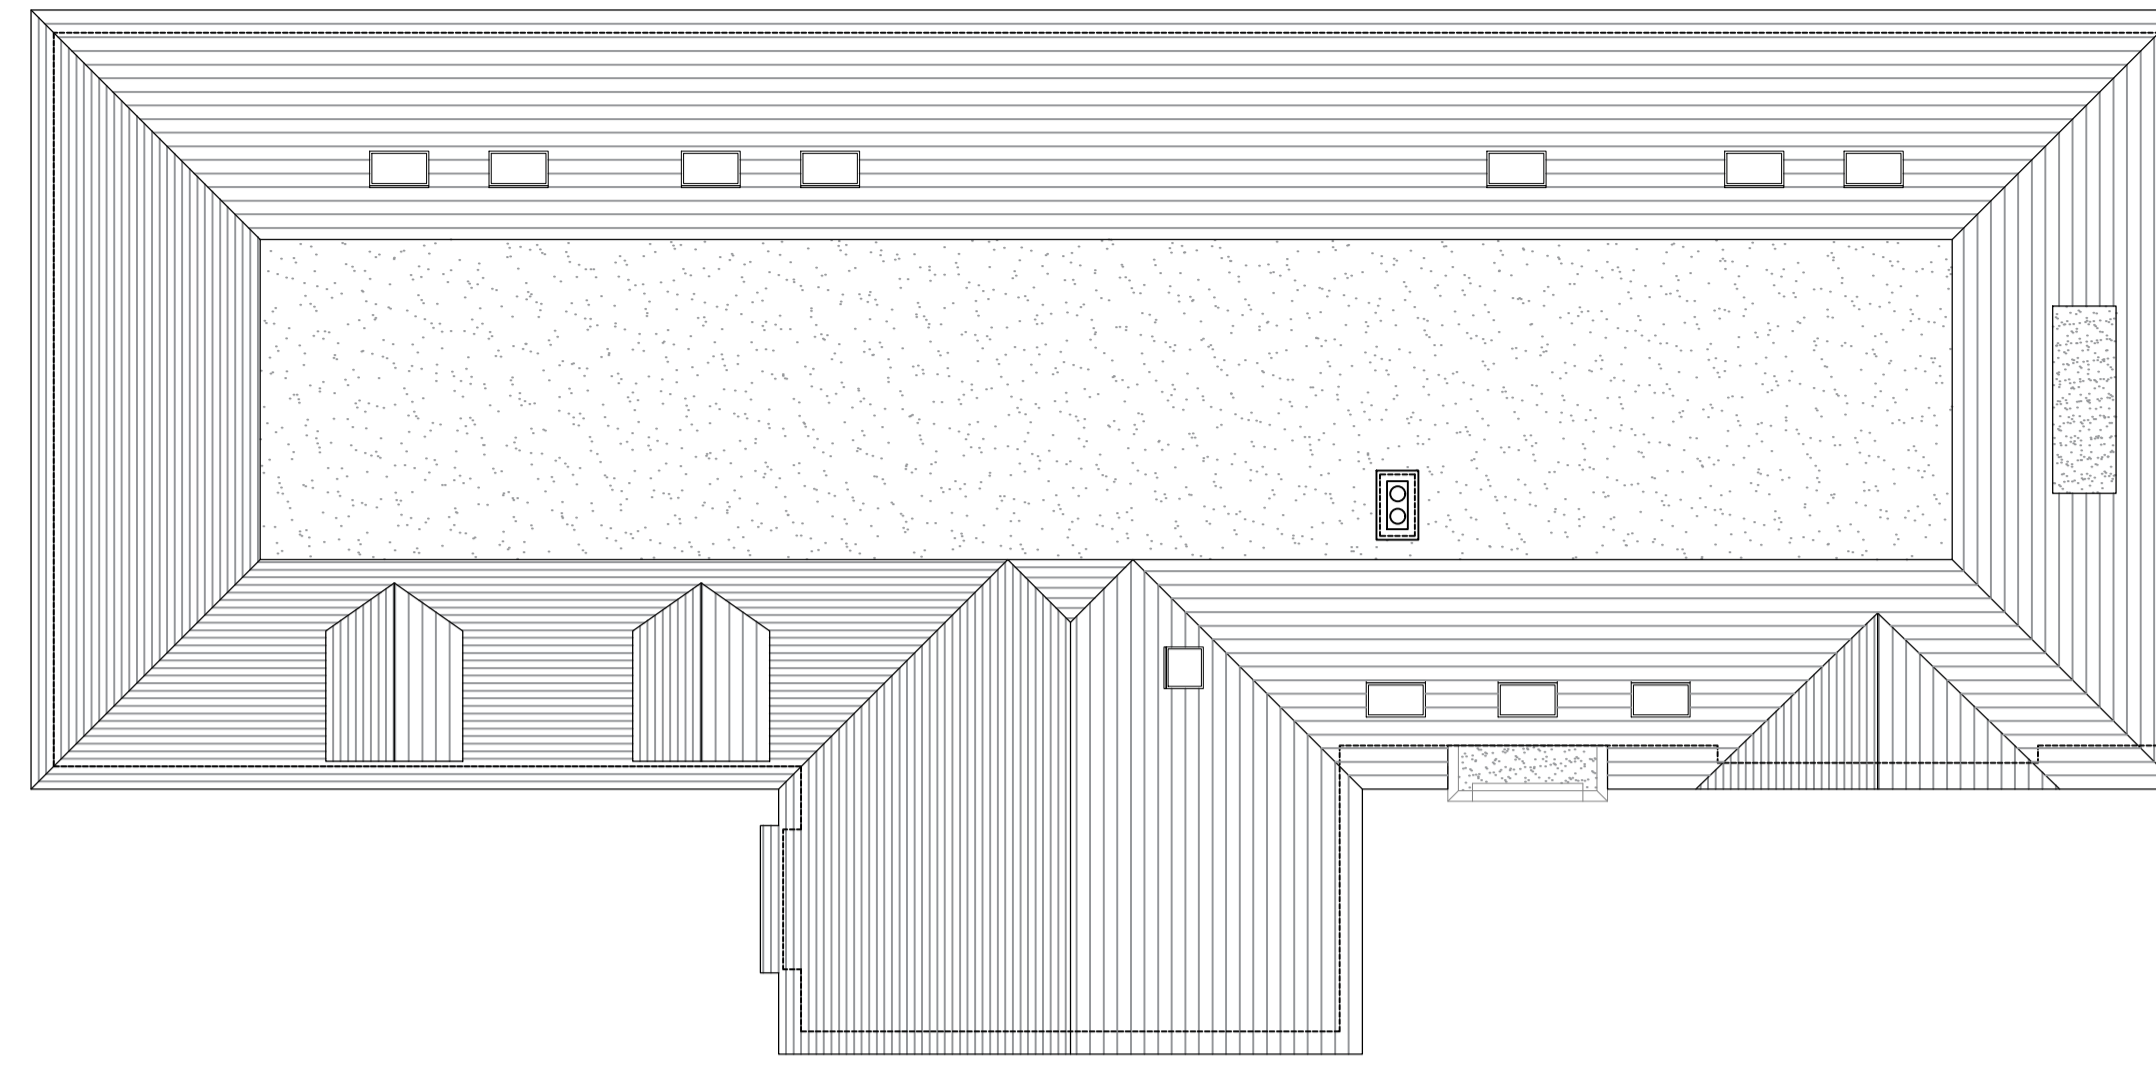

ROOF PLAN
Scale 1:100

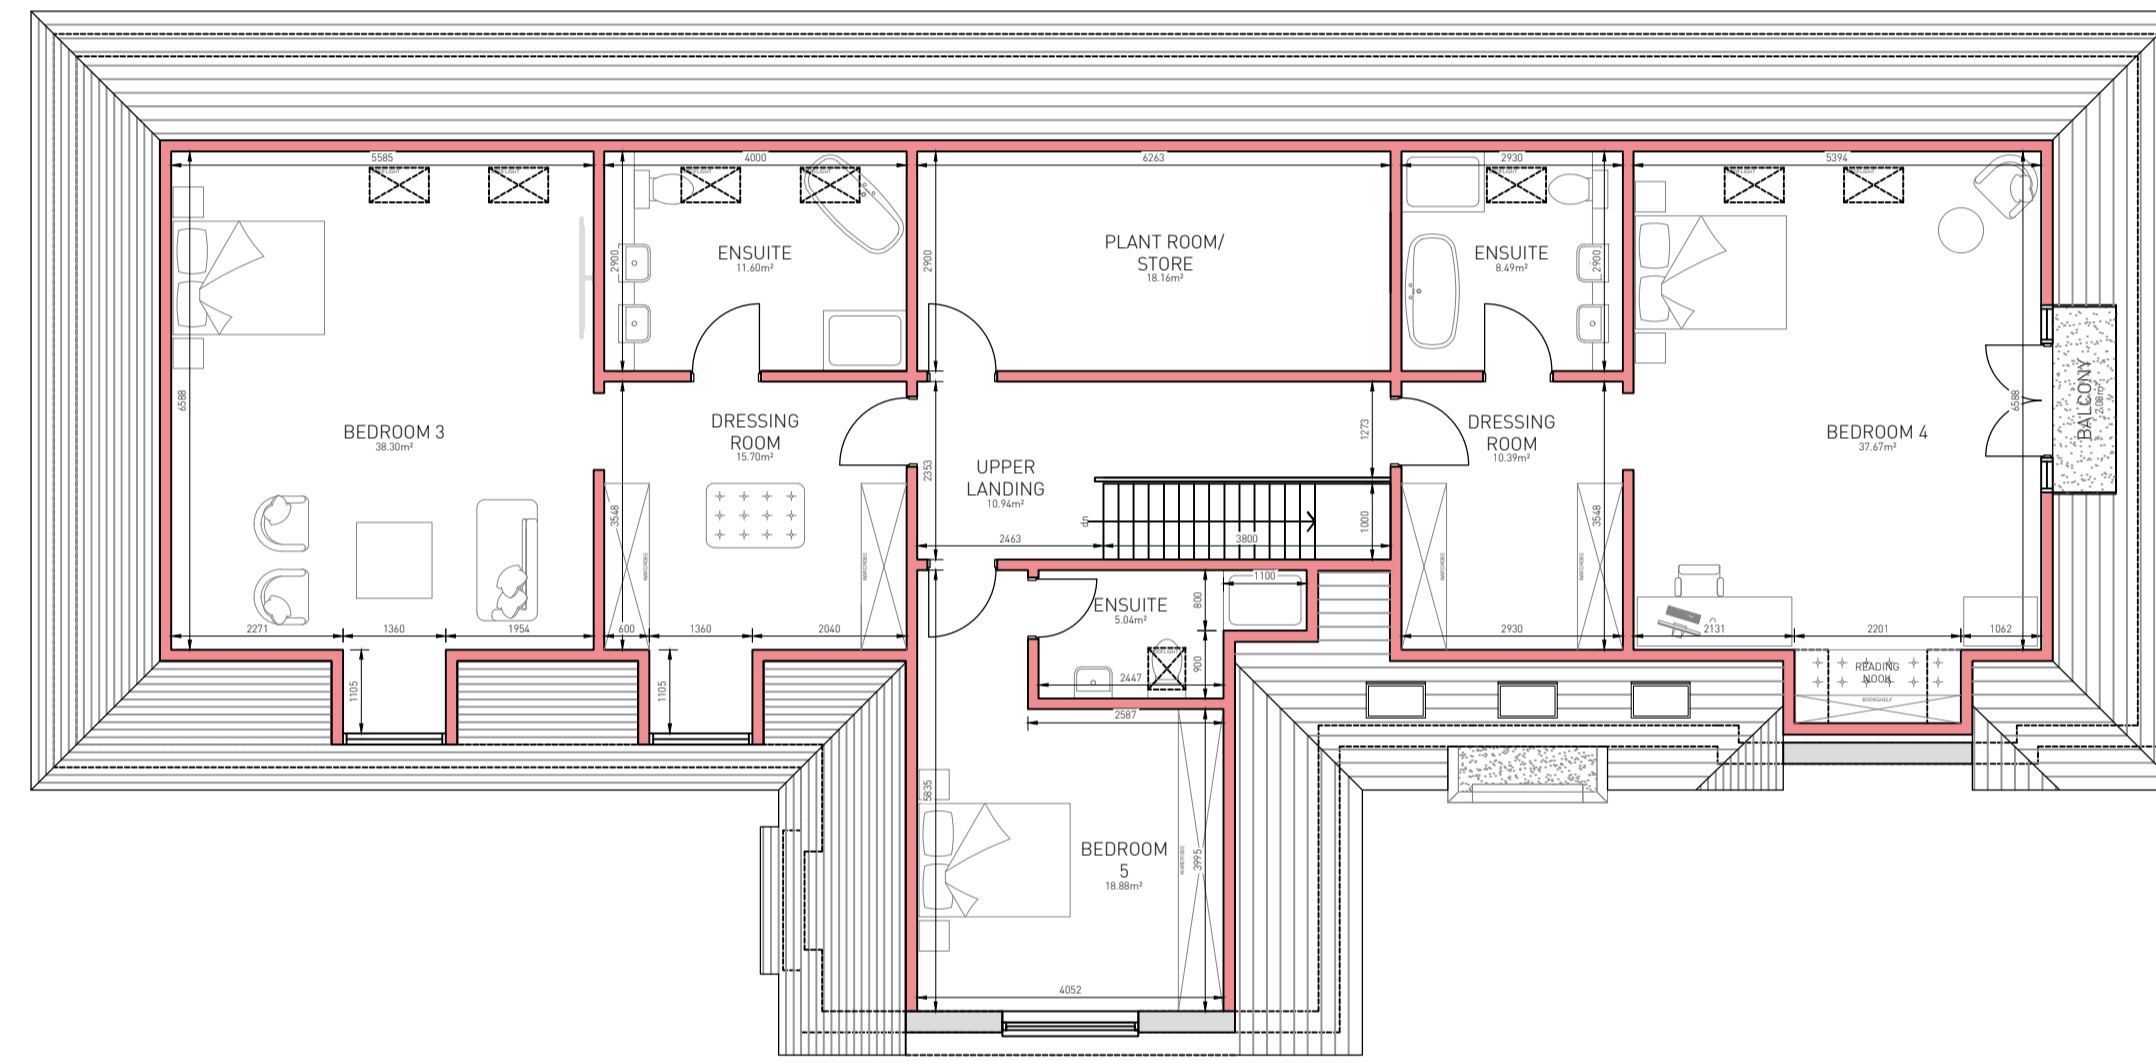


FIRST FLOOR PLAN
Scale 1:100

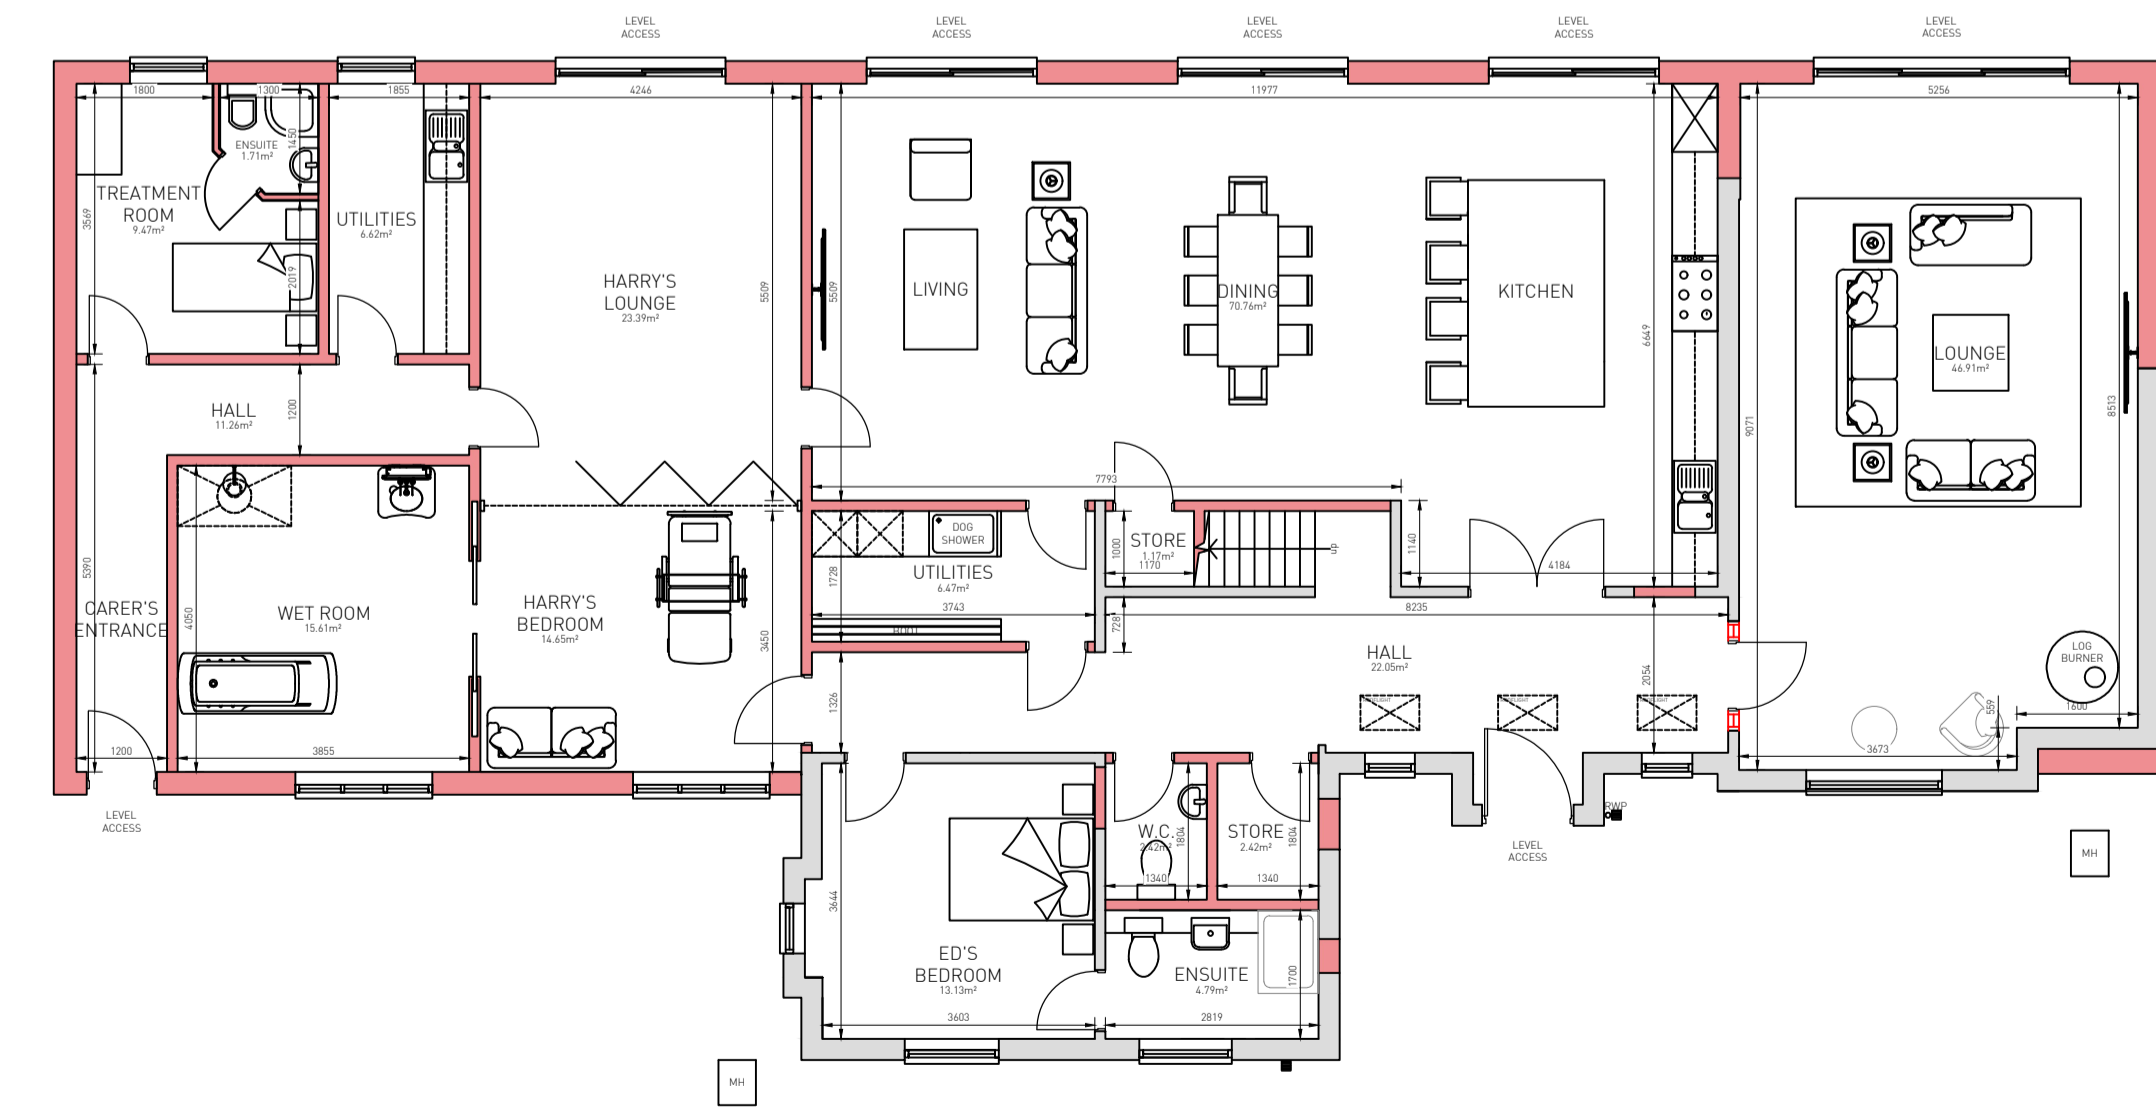

GROUND FLOOR PLAN
Scale 1:100

- PROPOSED
- EXISTING

Revisions				
Revision	Date	Revision notes	Drawn	Checked
A	27-10-23	First issue	RP	TA
	30-10-23	General design development.	RP	TA

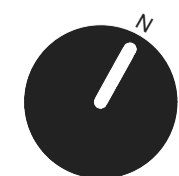

Job title
66 Springfield Lane,
Eccleston, St Helens, WA10 5HA

Client
Mr Harry Roberts

Drawing title
Floor Plans: As Existing and As Proposed

First issued
27-10-2023
Drawn by
RP

Drawing sheet size
A1
Scale
1:100

Inspected by
TA
Drawing number
6416 (P) 003
Revision
A

PLANNING

