


AS EXISTING




FRONT ELEVATION
Scale 1:100

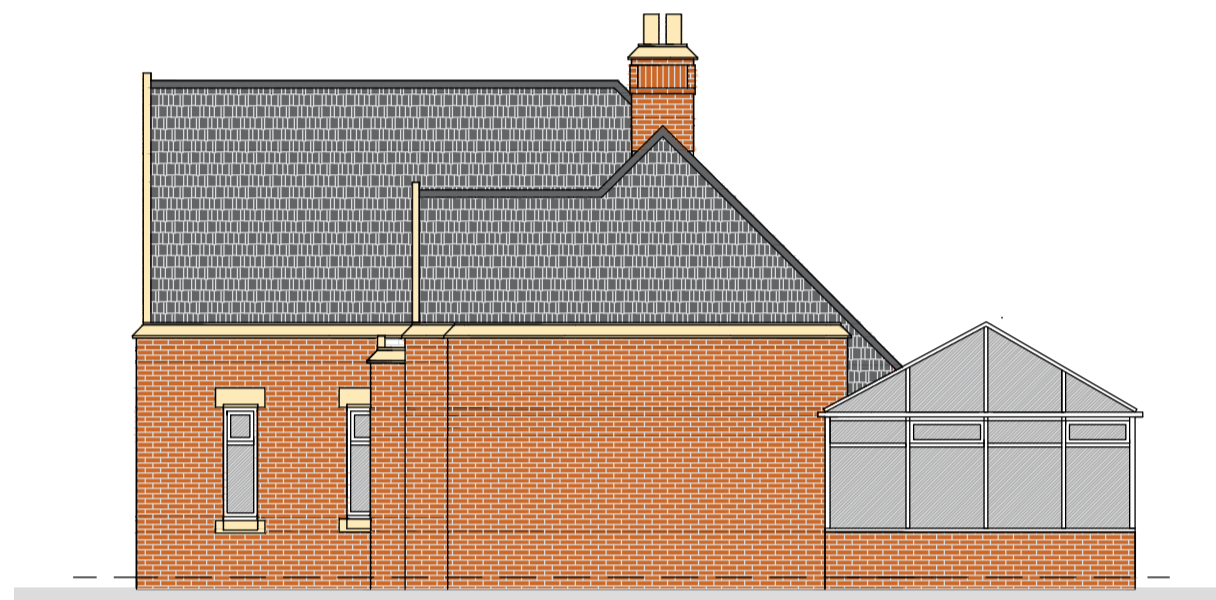

SIDE ELEVATION
Scale 1:100



REAR ELEVATION
Scale 1:100

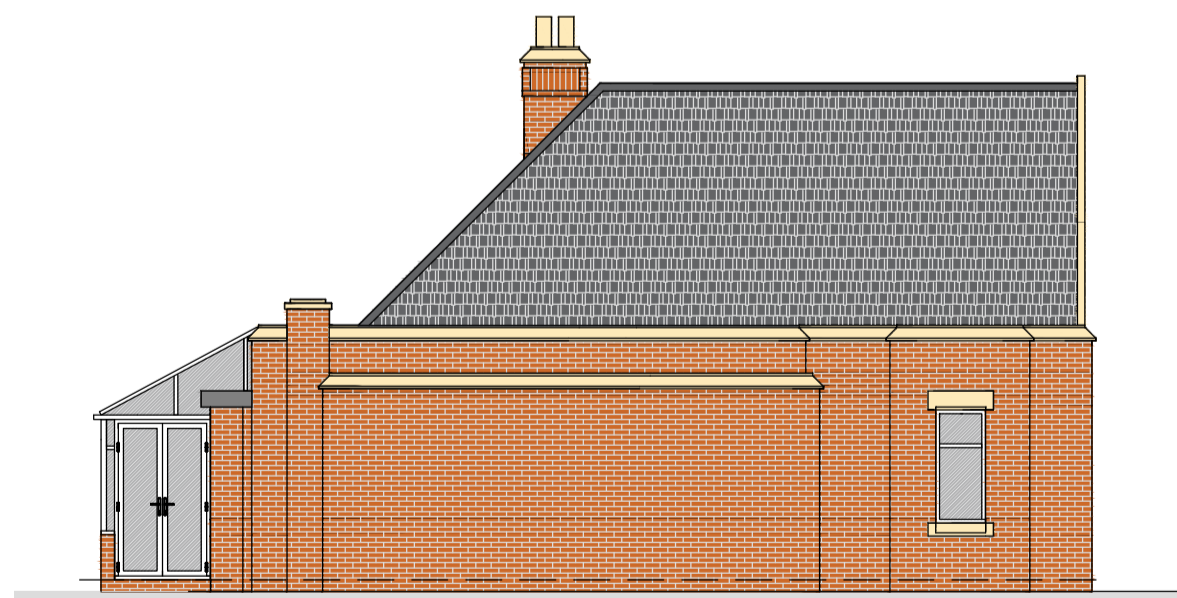

SIDE ELEVATION
Scale 1:100


AS PROPOSED




FRONT ELEVATION
Scale 1:100



SIDE ELEVATION
Scale 1:100

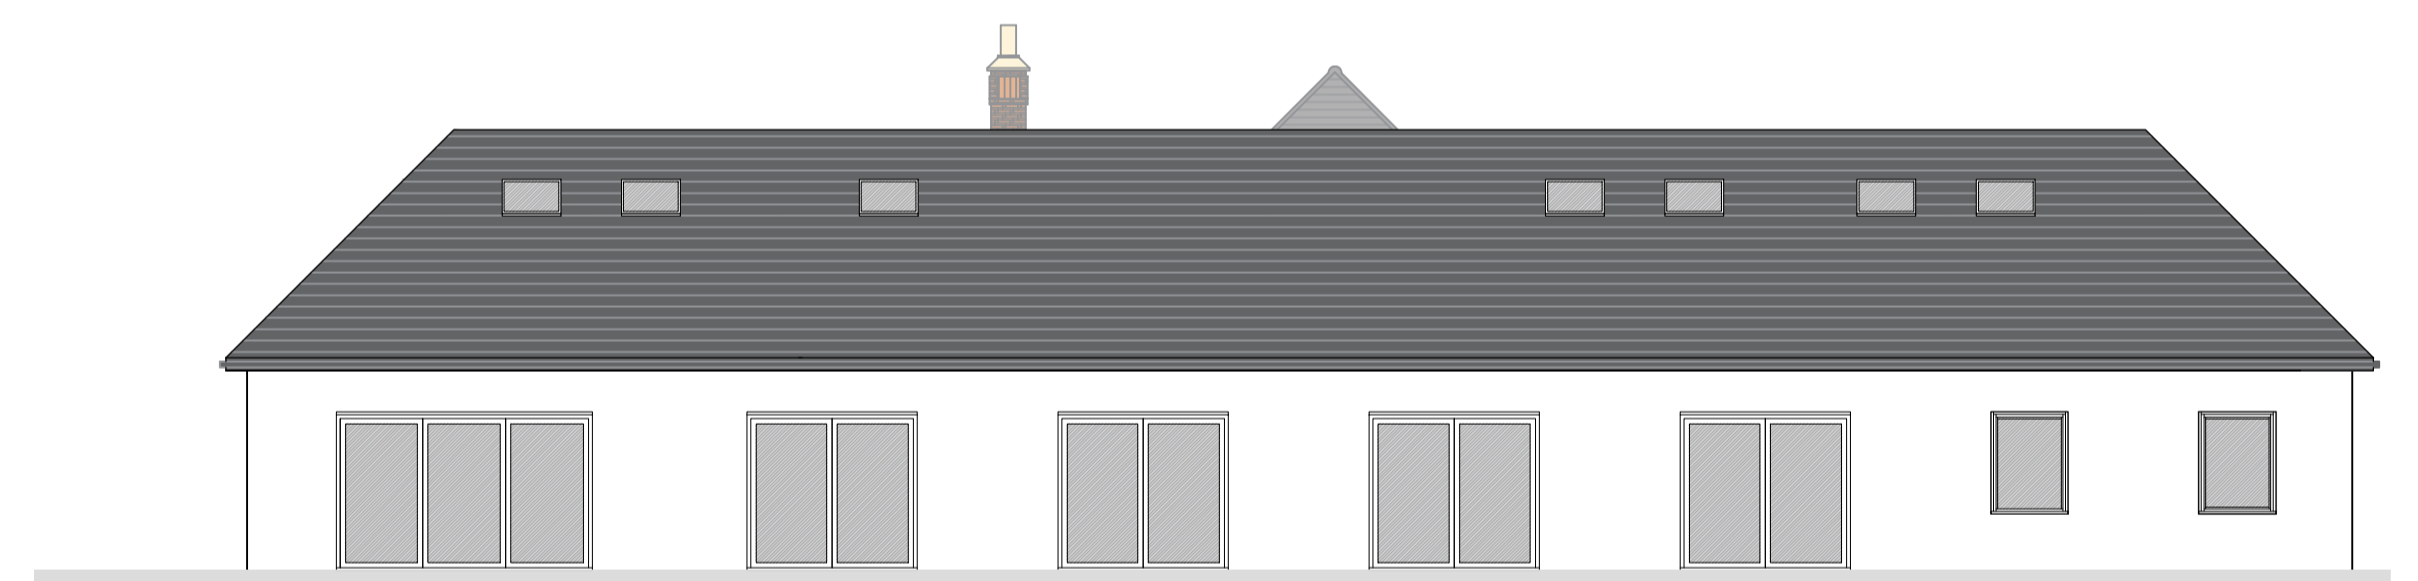

REAR ELEVATION
Scale 1:100

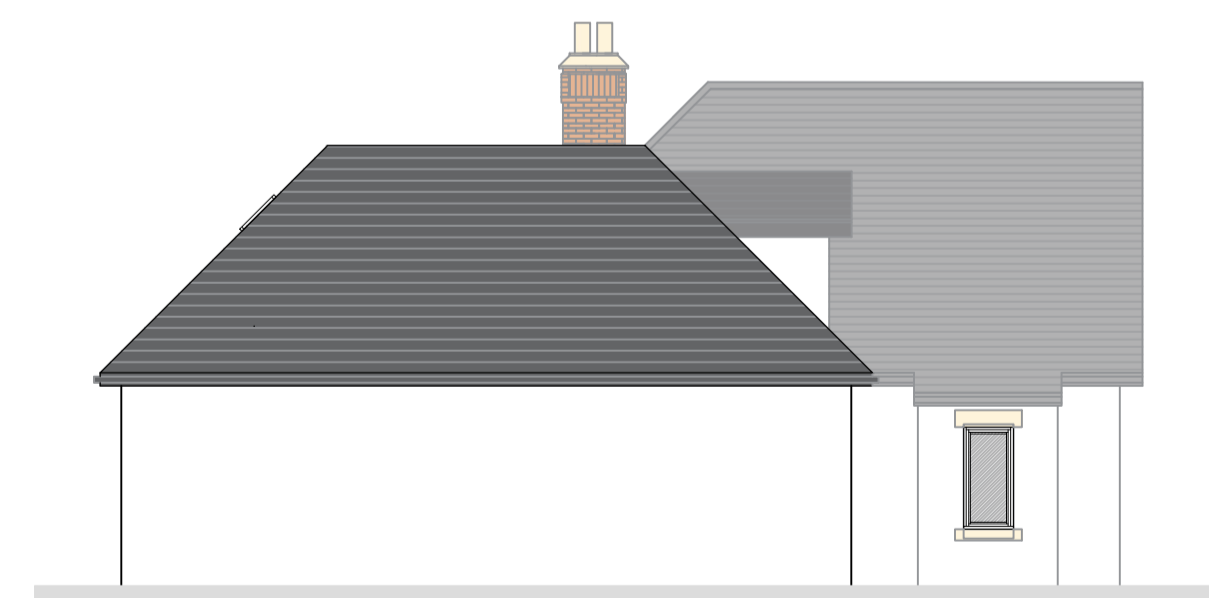

SIDE ELEVATION
Scale 1:100

NOTES FOR PROPOSED WORKS:
 ROOF: SLATE ROOF TILES
 FACING MATERIAL: WHITE RENDER
 STONE HEADS AND CILLS: TO MATCH EXISTING
 WINDOWS: WHITE FLUSH CASEMENT PVCU
 *GROUND TO BE RAISED FOR LEVEL ACCESS AROUND PROPERTY PERIMETER WHERE APPLICABLE (SEE 6416 (PJ) 002A SITE PLANS).

Revisions				
Revision	Date	Revision notes	Drawn	Checked
A	27-10-23	First issue	RP	TA
	31-10-23	General design development and notes added.	RP	TA