


NOTES:

REVISION NOTES:

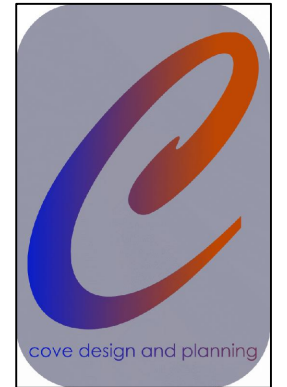

PROJECT:
37 COPE PARK

TITLE:
PROPOSED
ELEVATIONS

DWG No:


A3.8

REVISION No: A

DATE: 13.04.2021

SCALE: 1:100

NOT FOR CONSTRUCTION

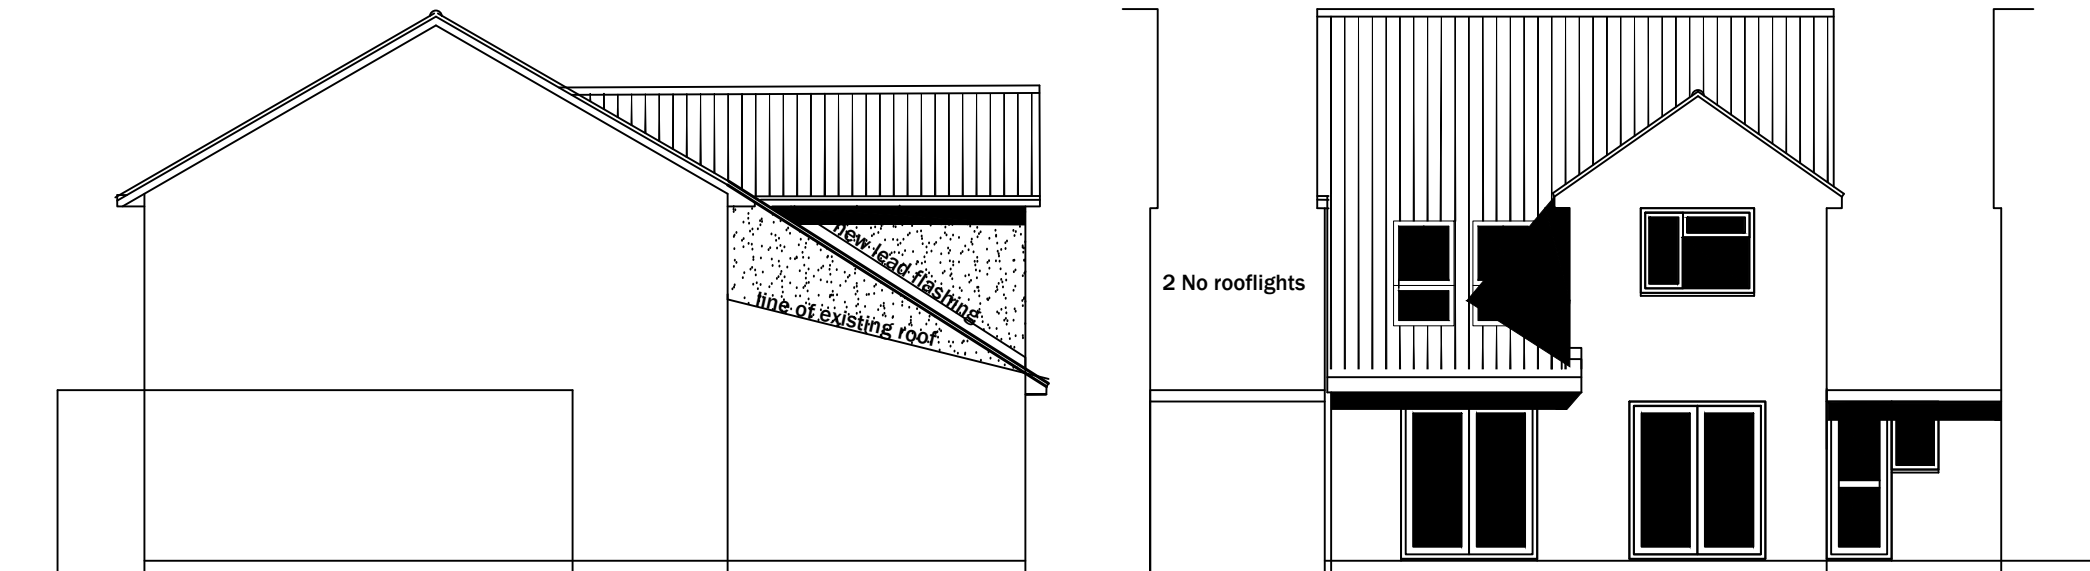

PROPOSED SIDE ELEVATION

PROPOSED REAR ELEVATION



PROPOSED SIDE ELEVATION

scale 1:100

