


NOTES:

REVISION NOTES:

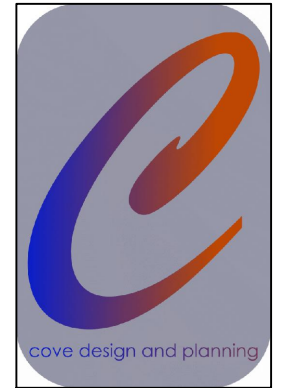

PROJECT:
37 COPE PARK

TITLE:
EXISTING
ELEVATIONS

DWG No:


A3.3

REVISION No: A

DATE: 13.04.2021

SCALE: 1:100

NOT FOR CONSTRUCTION

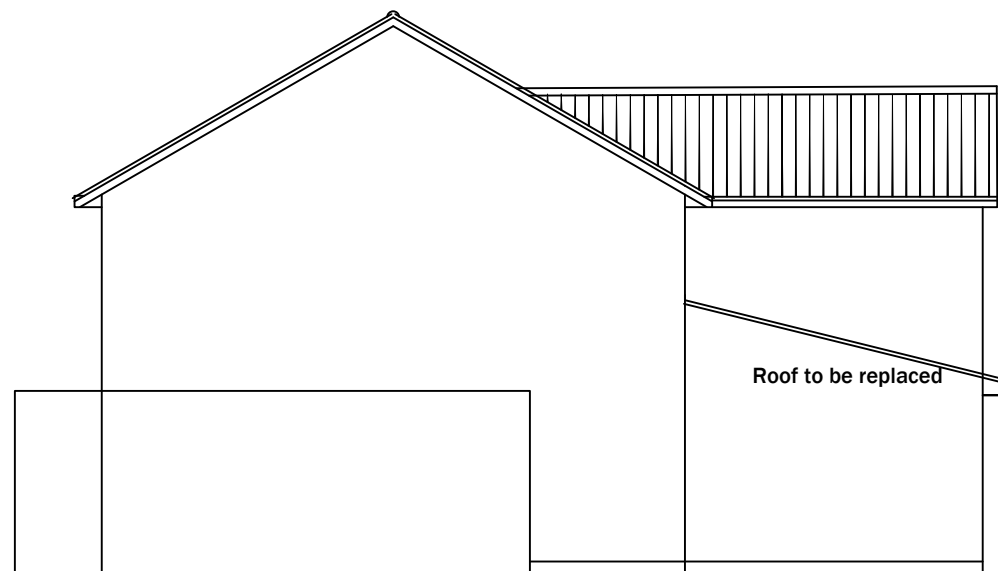

EXISTING SIDE ELEVATION



EXISTING REAR ELEVATION



EXISTING ELEVATIONAL
SECTION

scale 1:100

