


NORTH ELEVATION scale 1:100



WEST ELEVATION scale 1:100

SOUTH ELEVATION scale 1:100


EAST ELEVATION scale 1:100

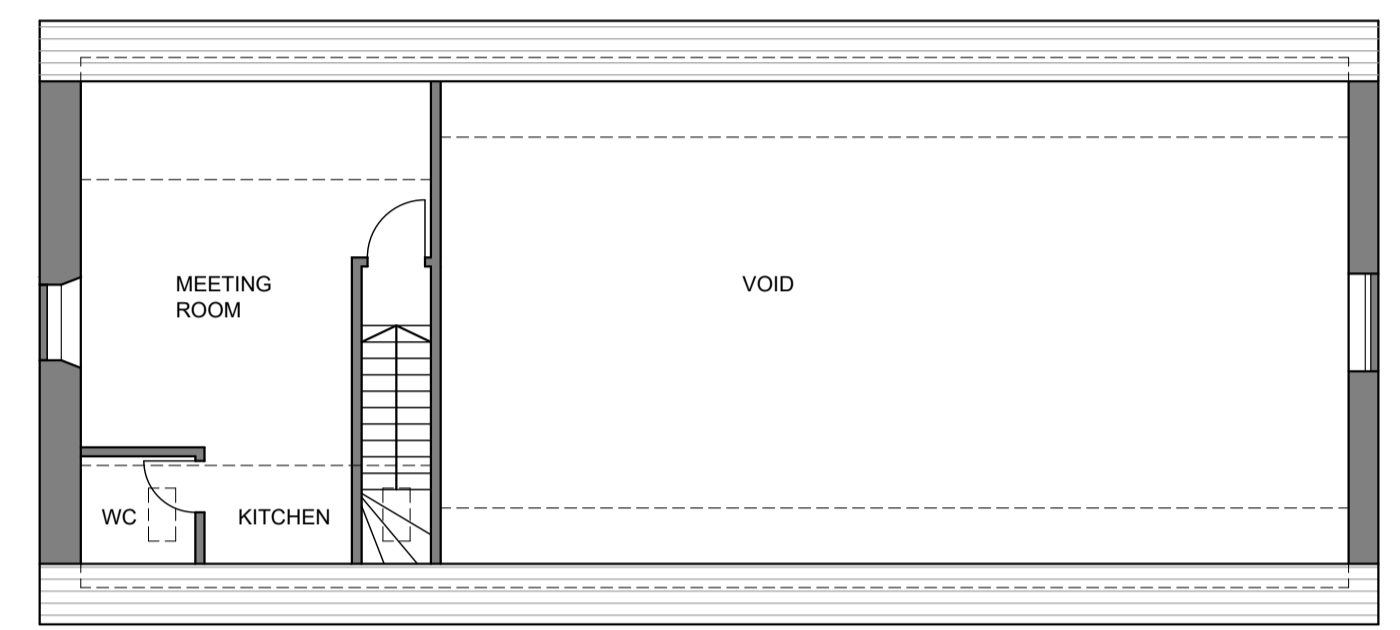


1st FLOOR PLAN (existing) scale 1:100

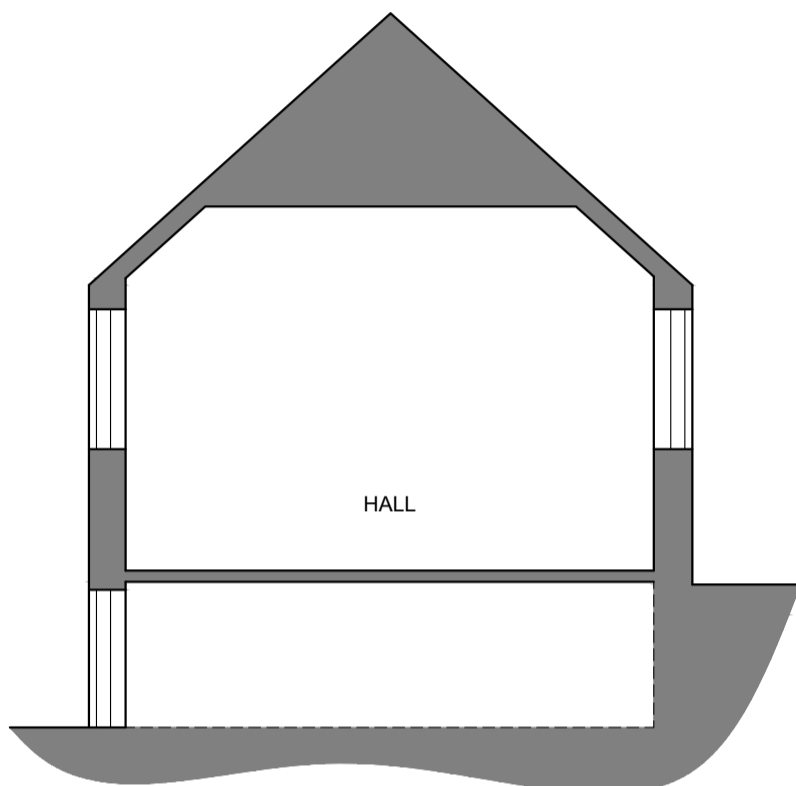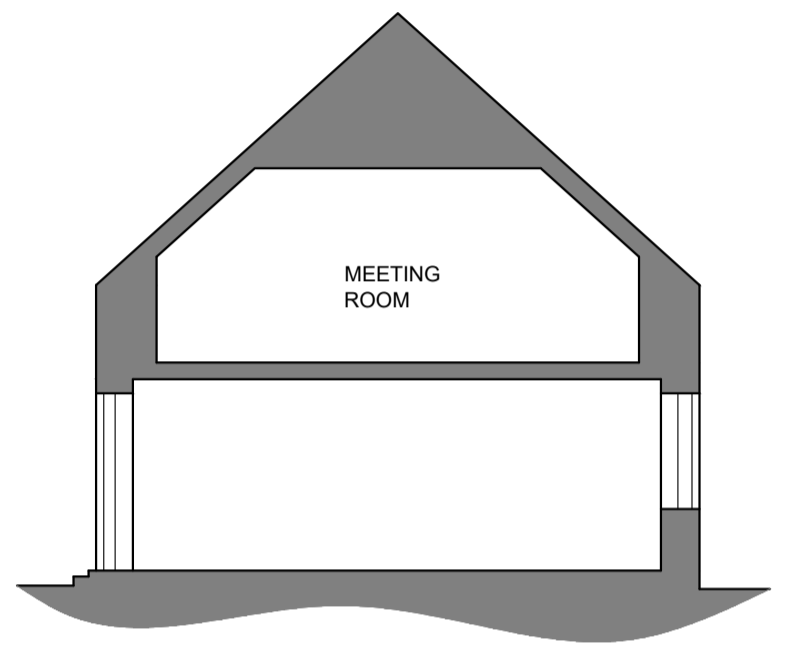


CROSS SECTIONS (existing) scale 1:100

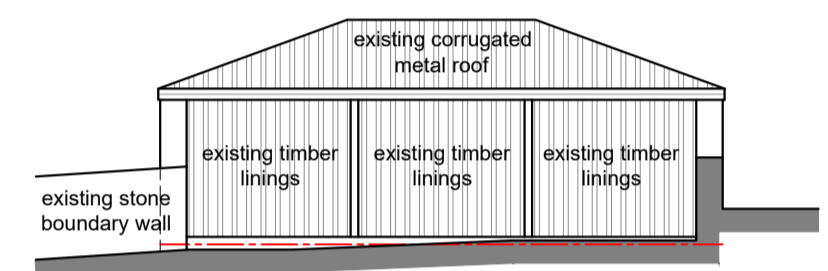

NORTH scale 1:100  
OUTBUILDING ELEVATIONS

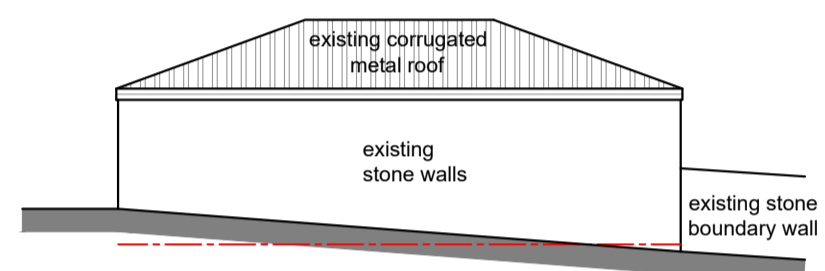

SOUTH scale 1:100

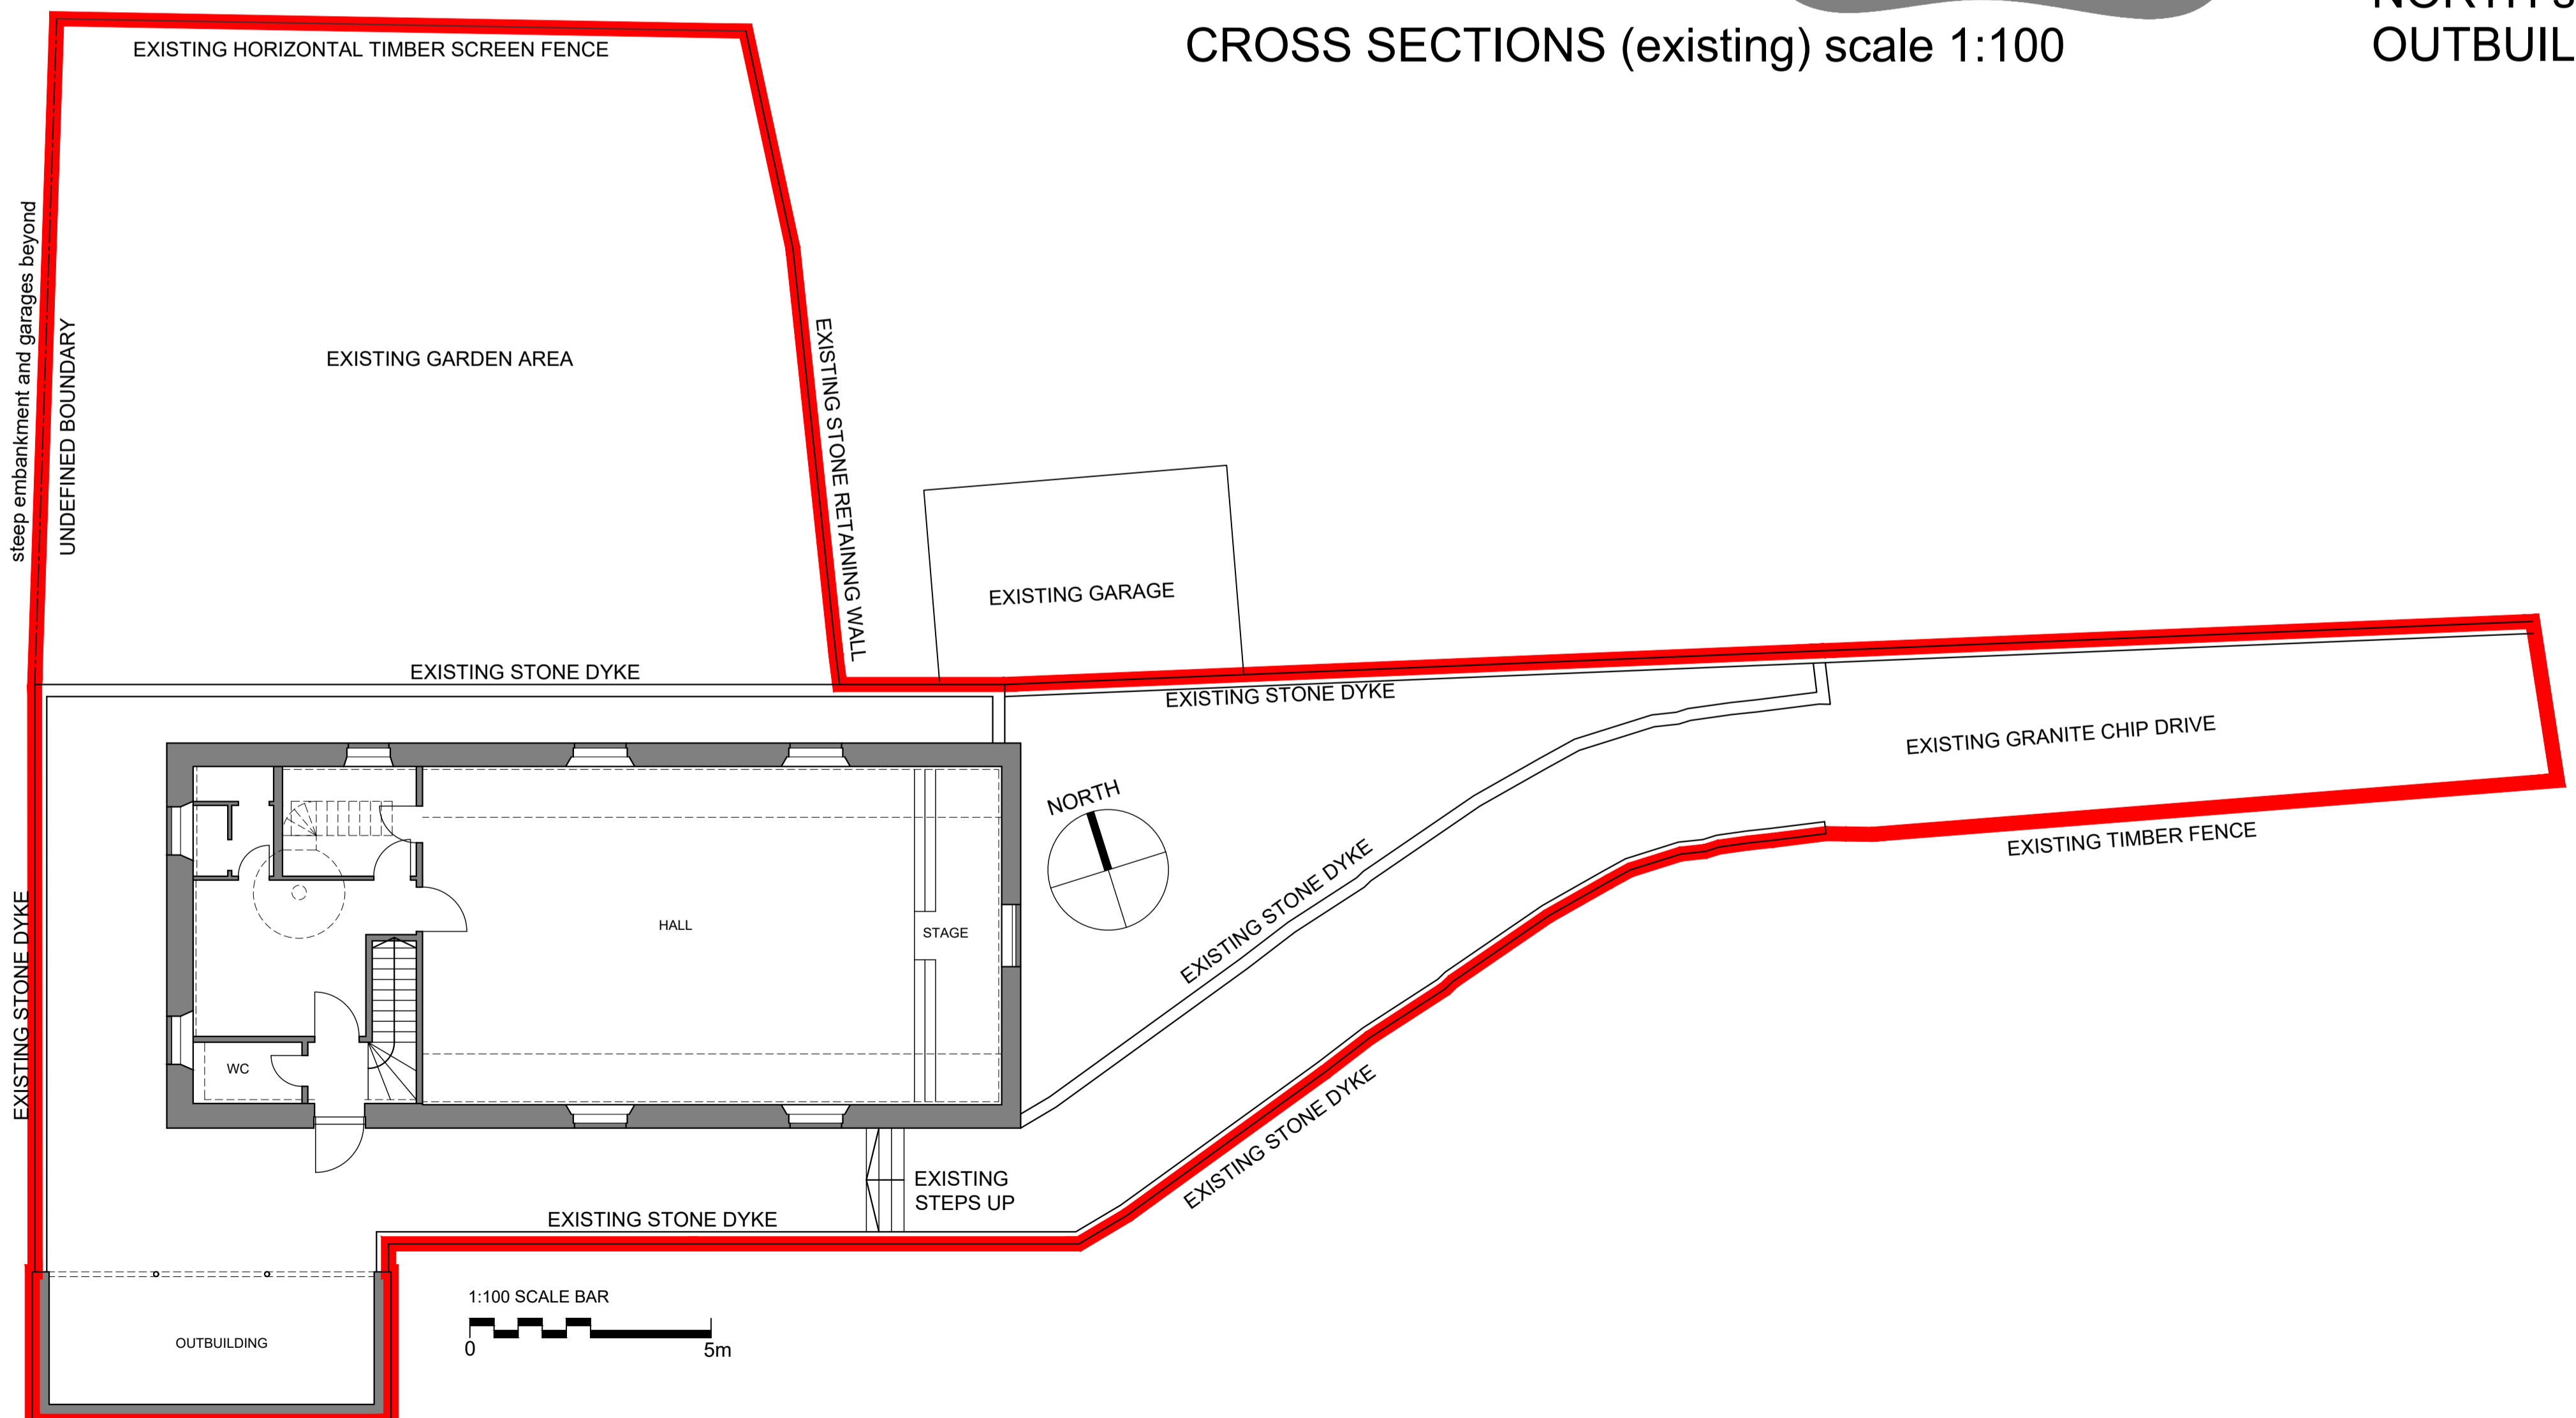

GROUND FLOOR PLAN / SITE PLAN (existing) scale 1:100



15 Nellfed Terrace | Inverurie | Aberdeenshire | AB51 4TJ  
 t 01467 625770 m 07730 005032  
 eleanor@ea-architect.co.uk www.ea-architect.co.uk

<b>PROJECT</b>	Conversion to Dwelling
<b>ADDRESS</b>	St Brydes Lodge, St Brydes Road, Kemnay, AB51 5RD
<b>CLIENT</b>	Mr Steven Smith
<b>TITLE</b>	EXISTING BUILDING
<b>STATUS</b>	-
<b>DATE</b>	February 2023
<b>SCALE</b>	1:100 @ A1
<b>DWG.NO.</b>	P/122-01A