


EXISTING
PART SITE PLAN
SCALE 1:100

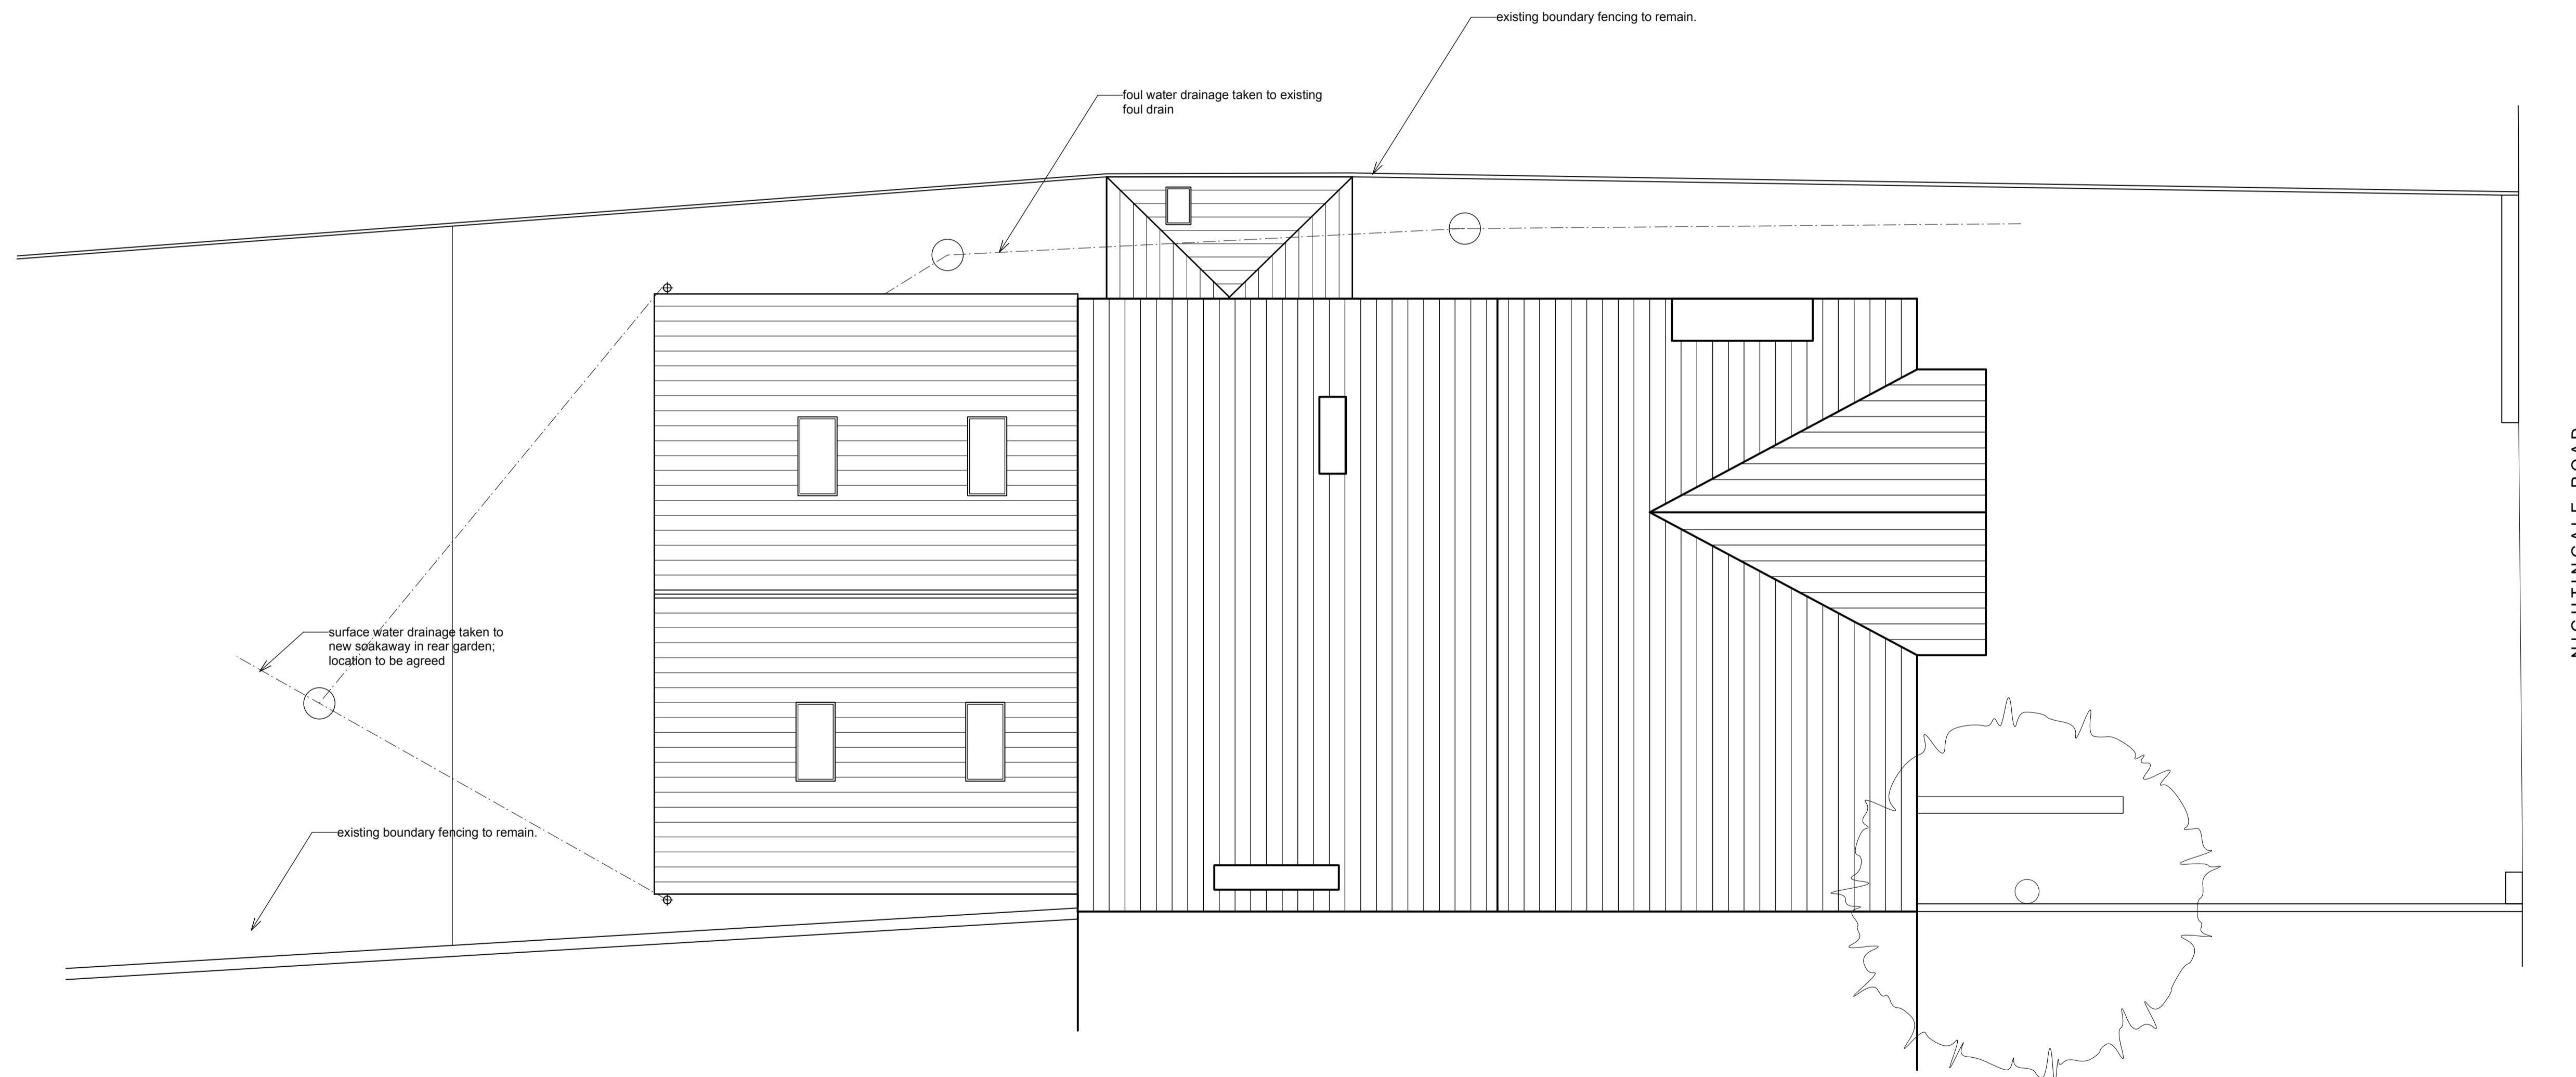

PROPOSED
PART SITE PLAN
SCALE 1:50

NIGHTINGALE ROAD

PLANNING STAGE

Rev	Date	Description

Project
39 Nightingale Road, Carshalton
Extension and Remodelling
Client
Mr P Kemp

Drawing Title
Existing and Proposed
Site Plan

CAD Ref:1	Status
-----------	--------

2000-0080-AL(0)06

Scale 1:100 & 1:50 @ A1	Date 21/08/2023	Drawn Checked	GC GC
-------------------------------	--------------------	------------------	----------