


EXISTING
GROUND FLOOR PLAN

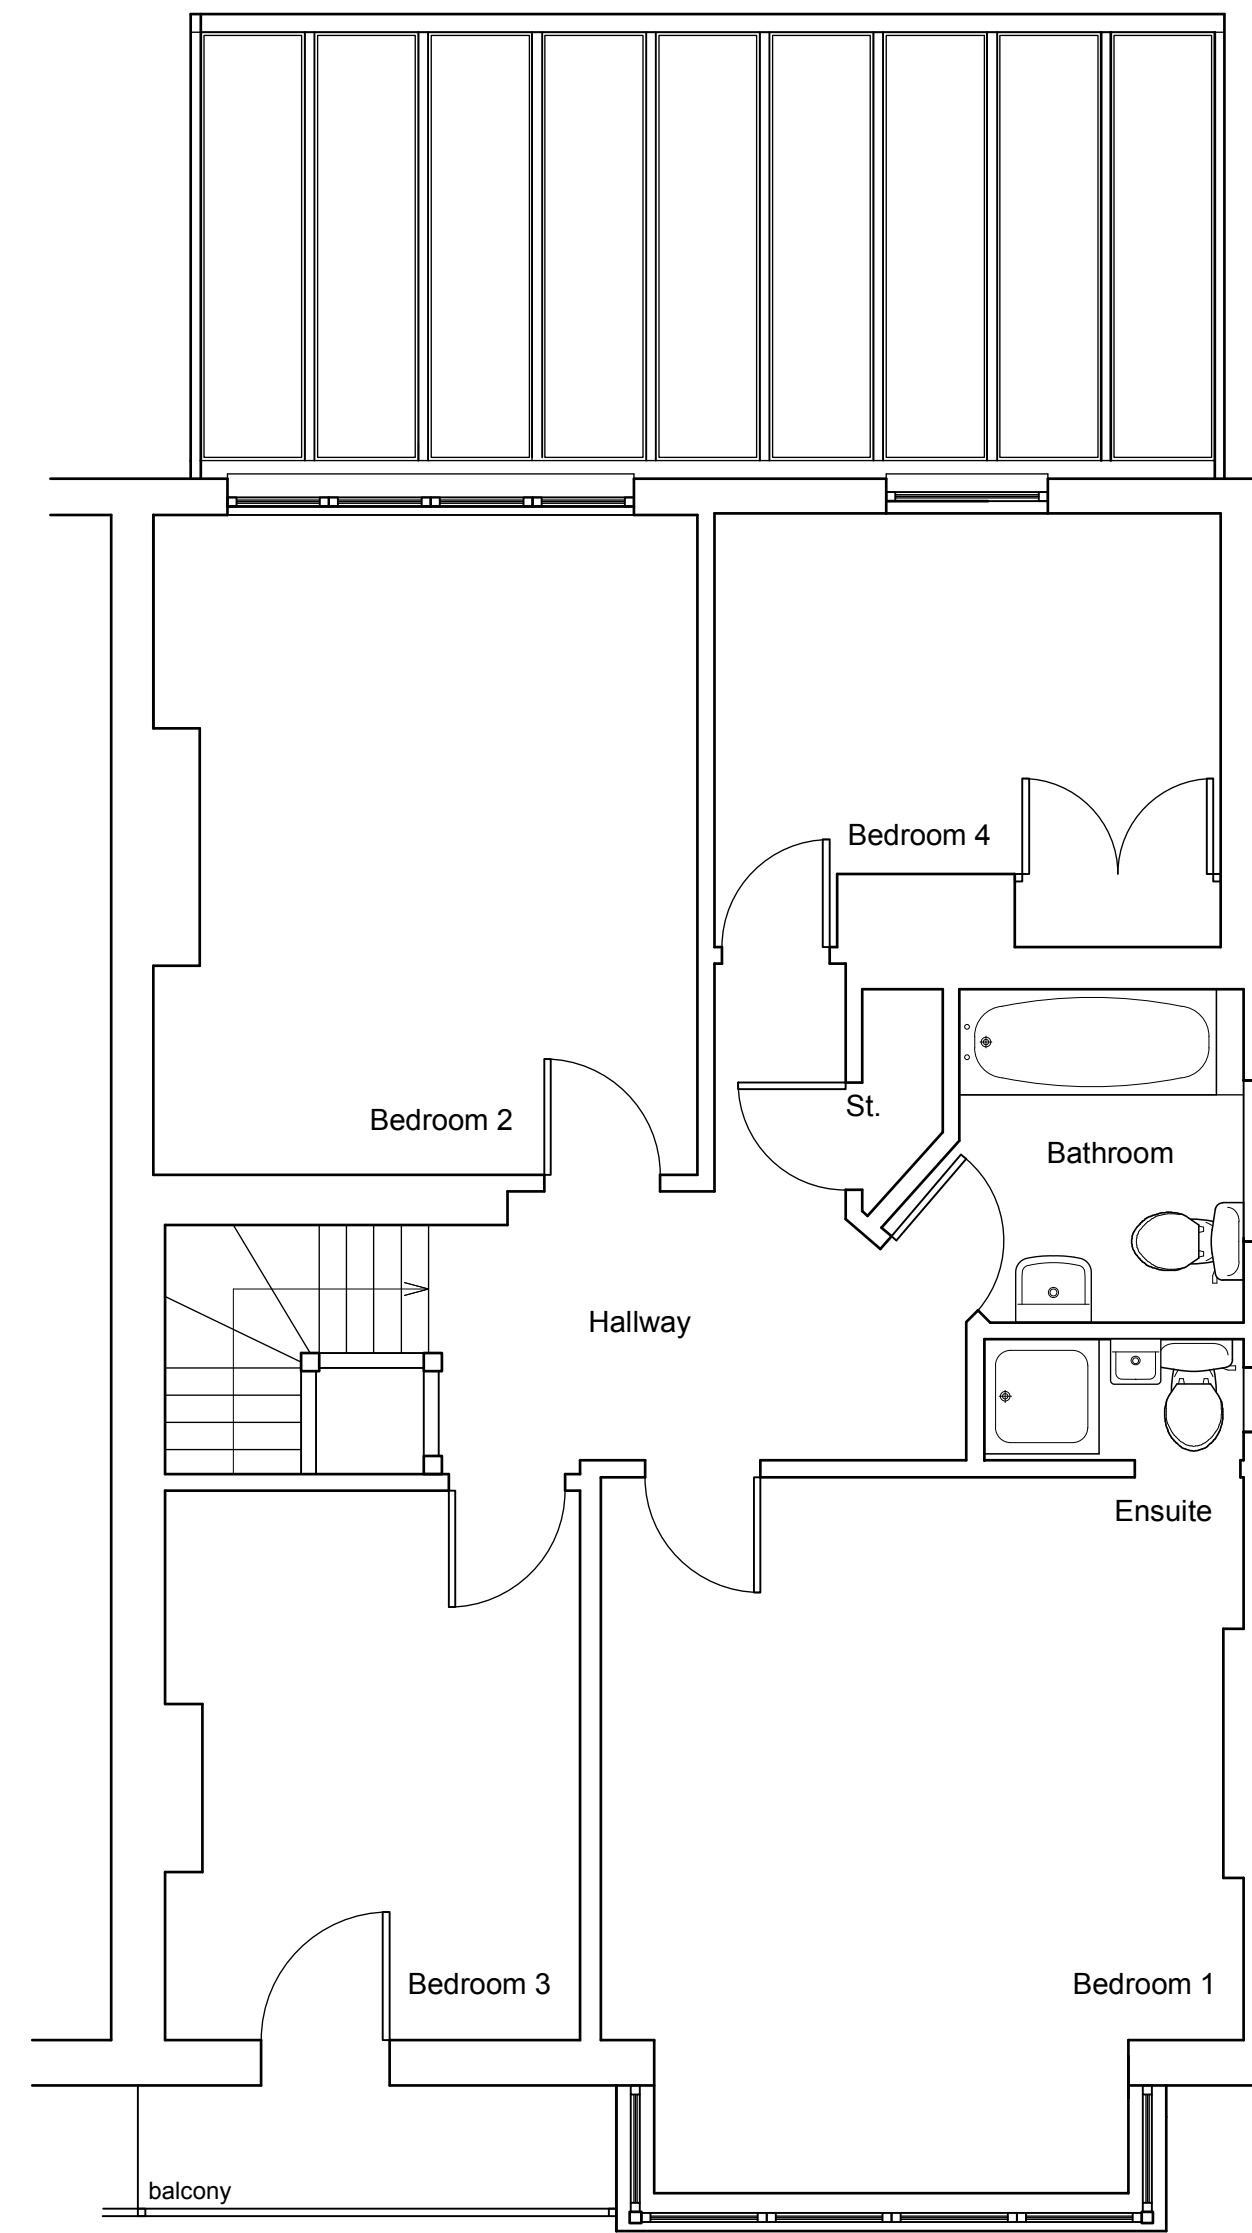

EXISTING
FIRST FLOOR PLAN

PLANNING STAGE

Rev	Date	Description

Cryer Surveying
Chartered Building Surveyors
Tel: 01476 249437
info@cryersurveying.com
www.cryersurveying.com

Project
39 Nightingale Road, Carshalton
Extension and Remodelling
Client
Mr P Kemp

Drawing Title
Existing
Ground and First Floor Plan

CAD Ref:1 Status

2000-0080-AL(0)01

Scale	Date	Drawn	GC
1:50 @ A1	12/07/2023	Checked	GC