


PROPOSED
ATTIC FLOOR PLAN

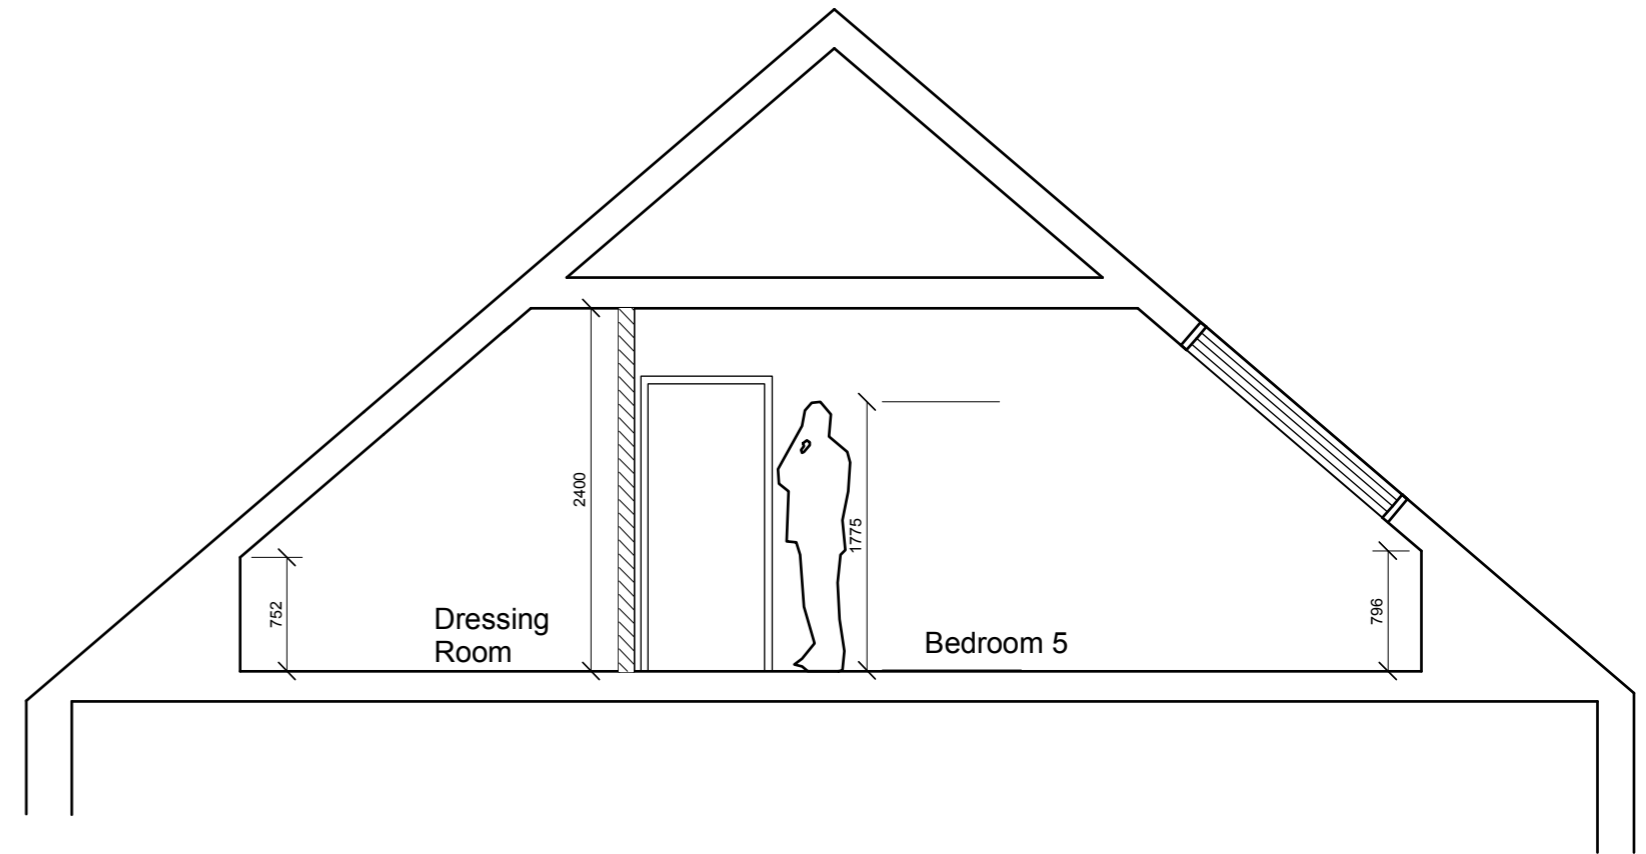

PROPOSED
ATTIC SECTION

REV DATE	DESCRIPTION
----------	-------------



Tel: 01476 249437
info@cryersurveying.com
www.cryersurveying.com

Project
39 Nightingale Road, Carshalton
Proposed Extension & Remodelling

Client
Mr P Kemp

Drawing Title
Proposed
Attic Rooms Option G

CAD Ref:1 Status

PLANNING STAGE

2023-0080 AL (0)05

Scale 1:50 @ A3 Drawn GC
Date 12/07/23 Checked GC