

This drawing and design is the copyright of Behbahani Hall Architects and is not to be used for any purpose without prior written consent. This drawing is to be read in conjunction with other drawings and specifications produced by the design team. All dimensions in mm unless otherwise stated. Do not scale from this drawing for construction purposes. All information subject to detail site survey. All dimensions to be checked on site and any discrepancies to be reported to Behbahani Hall Architects.

— Property Boundary




ELMWORTH GROVE

4

1

1 to 8

1 Proposed Site Plan

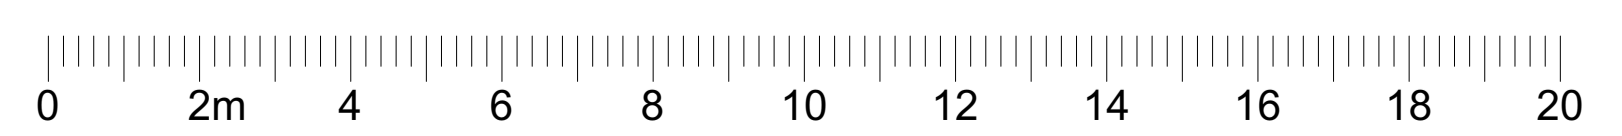

**behbahani
hall**

Project:
4 Elmworth Grove

Client:
RB / AH

Drawing:
Proposed Site Plan

Drawing Number:
P2312 - 210


Status: Rev:

Date:
Dec 2023

Scale:
1:100@A1 / 1:200@A3

Behbahani Hall Architects
48 Tritton Road
London SE21 8DE

studio@behbahanihall.com
www.behbahanihall.com
+44 (0)7756 678948

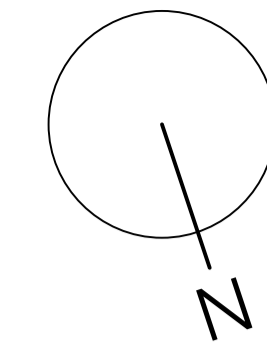


This drawing and design is the copyright of Behbahani Hall Architects and is not to be used for any purpose without prior written consent. This drawing is to be read in conjunction with other drawings and specifications produced by the design team. All dimensions in mm unless otherwise stated. Do not scale from this drawing for construction purposes. All information subject to detail site survey. All dimensions to be checked on site and any discrepancies to be reported to Behbahani Hall Architects.


WALL KEY:

Existing walls

Proposed walls

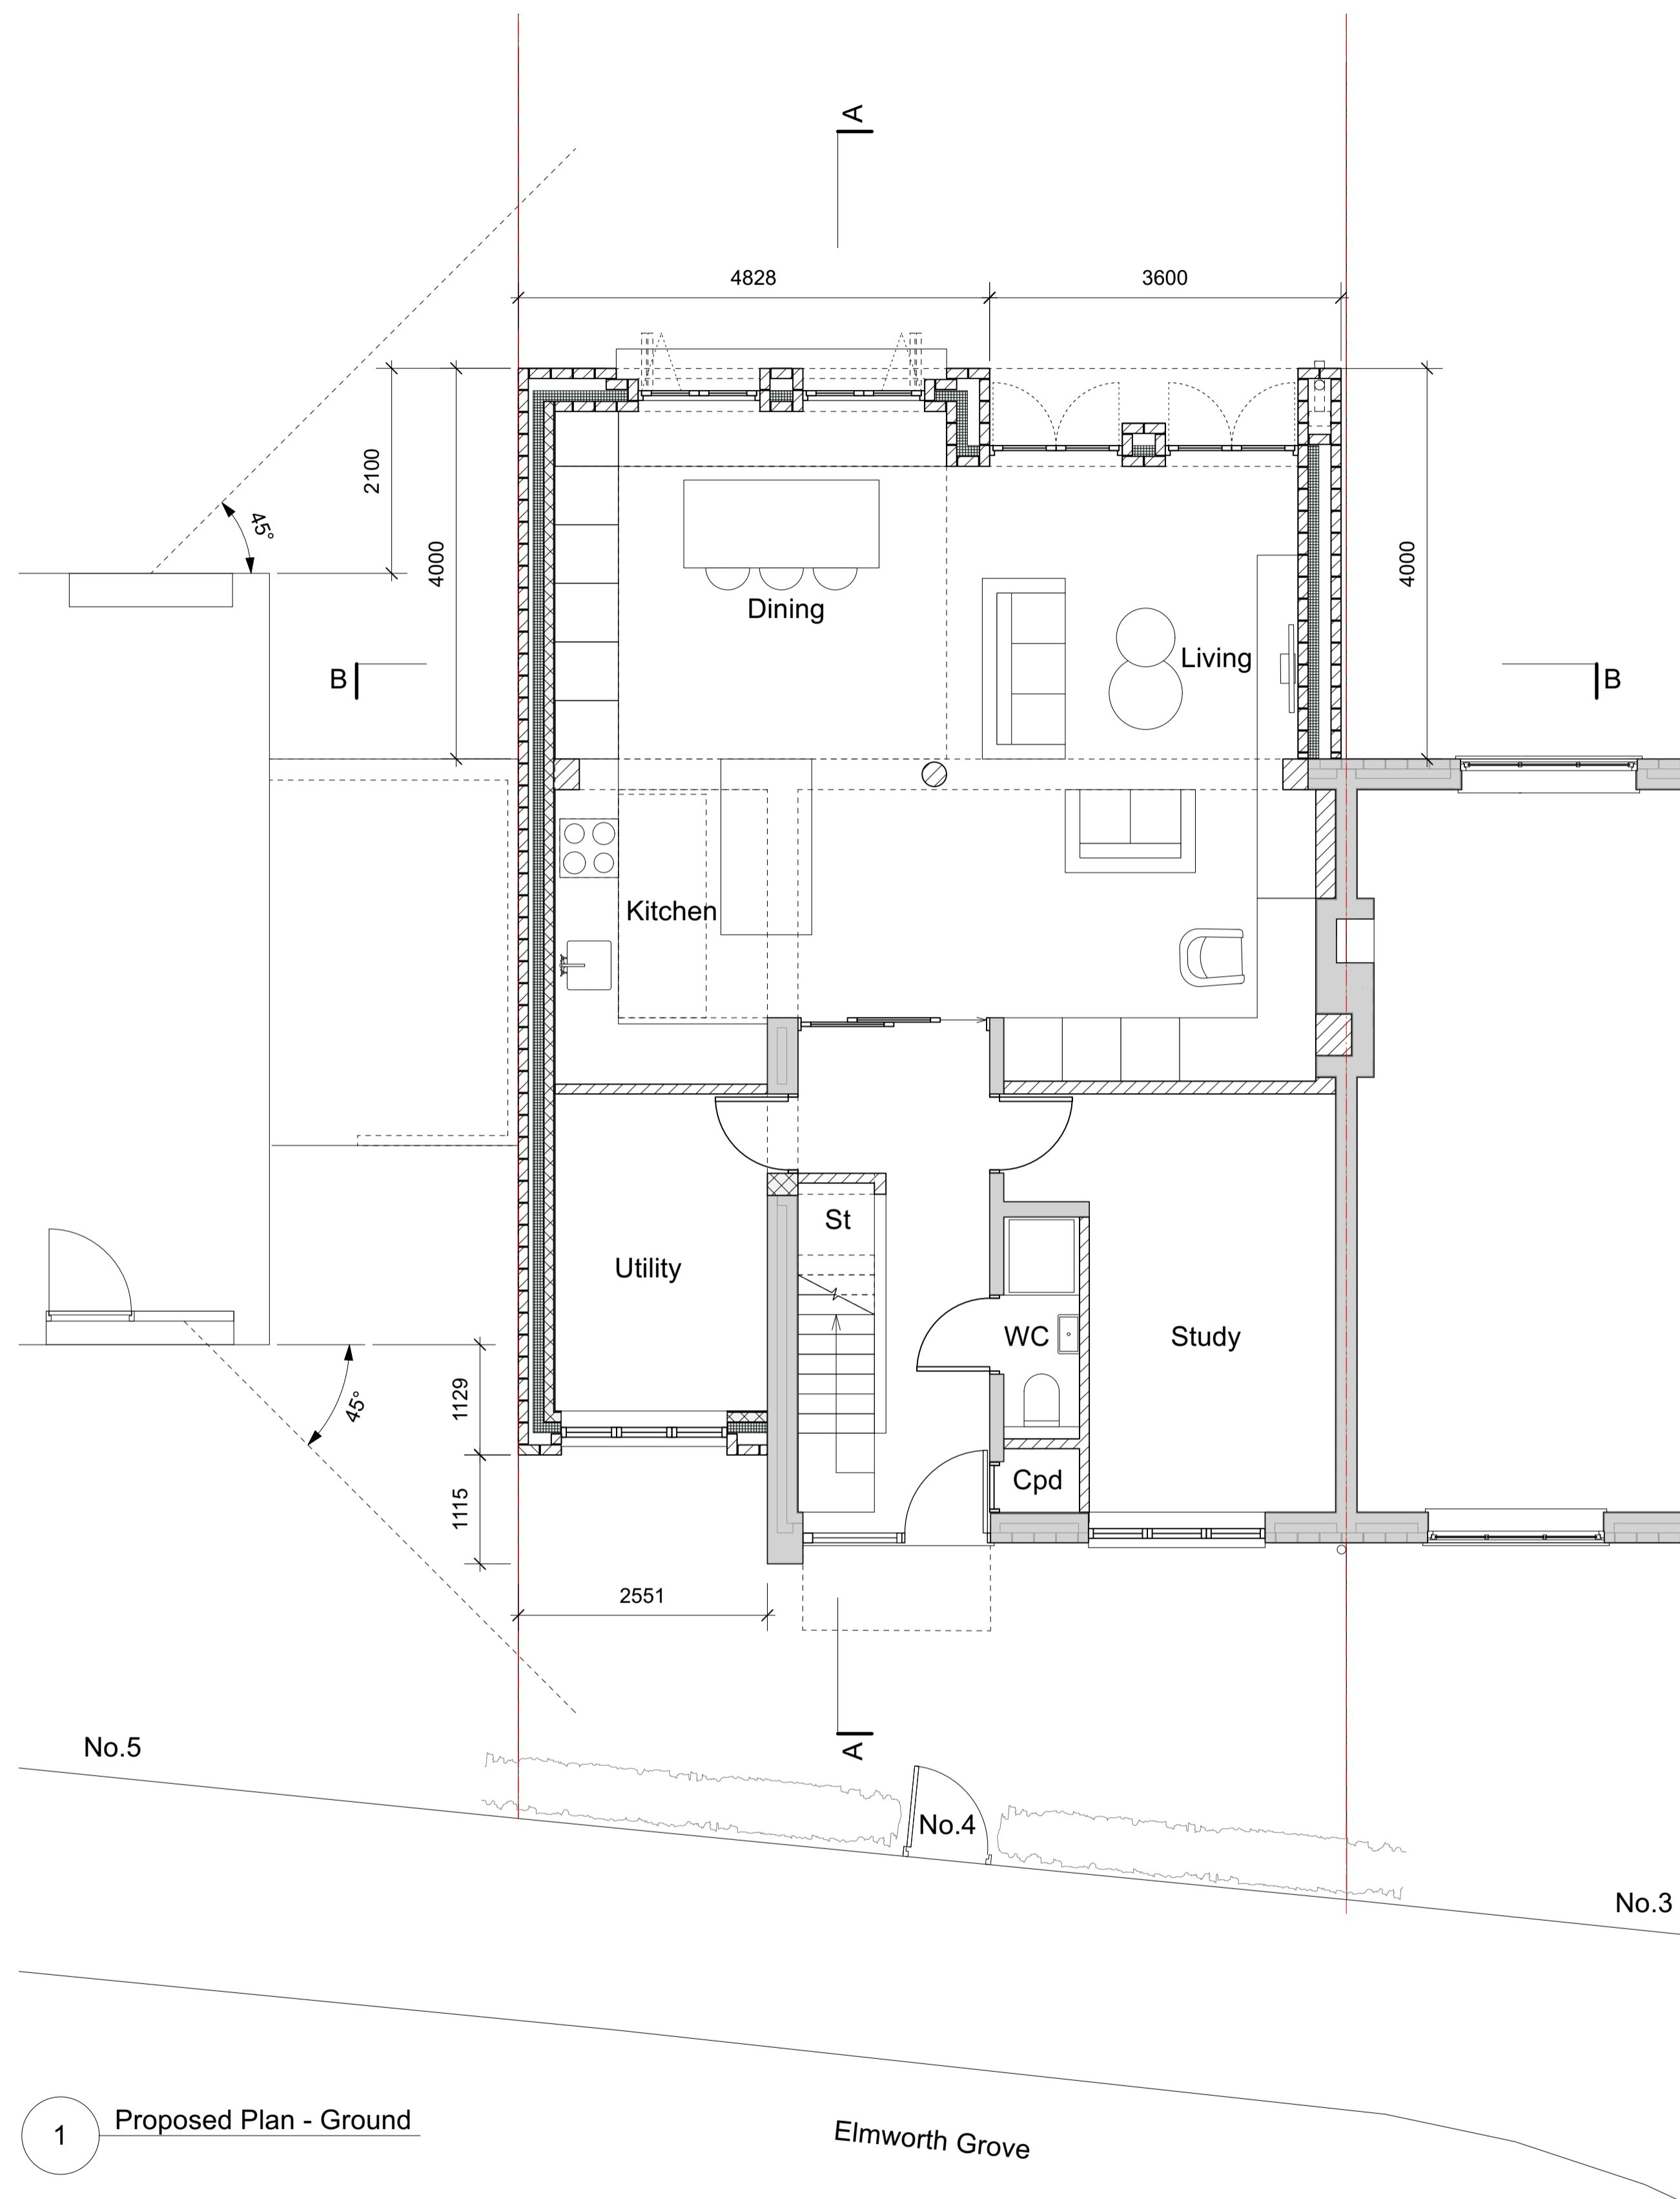

1 Proposed Plan - Ground

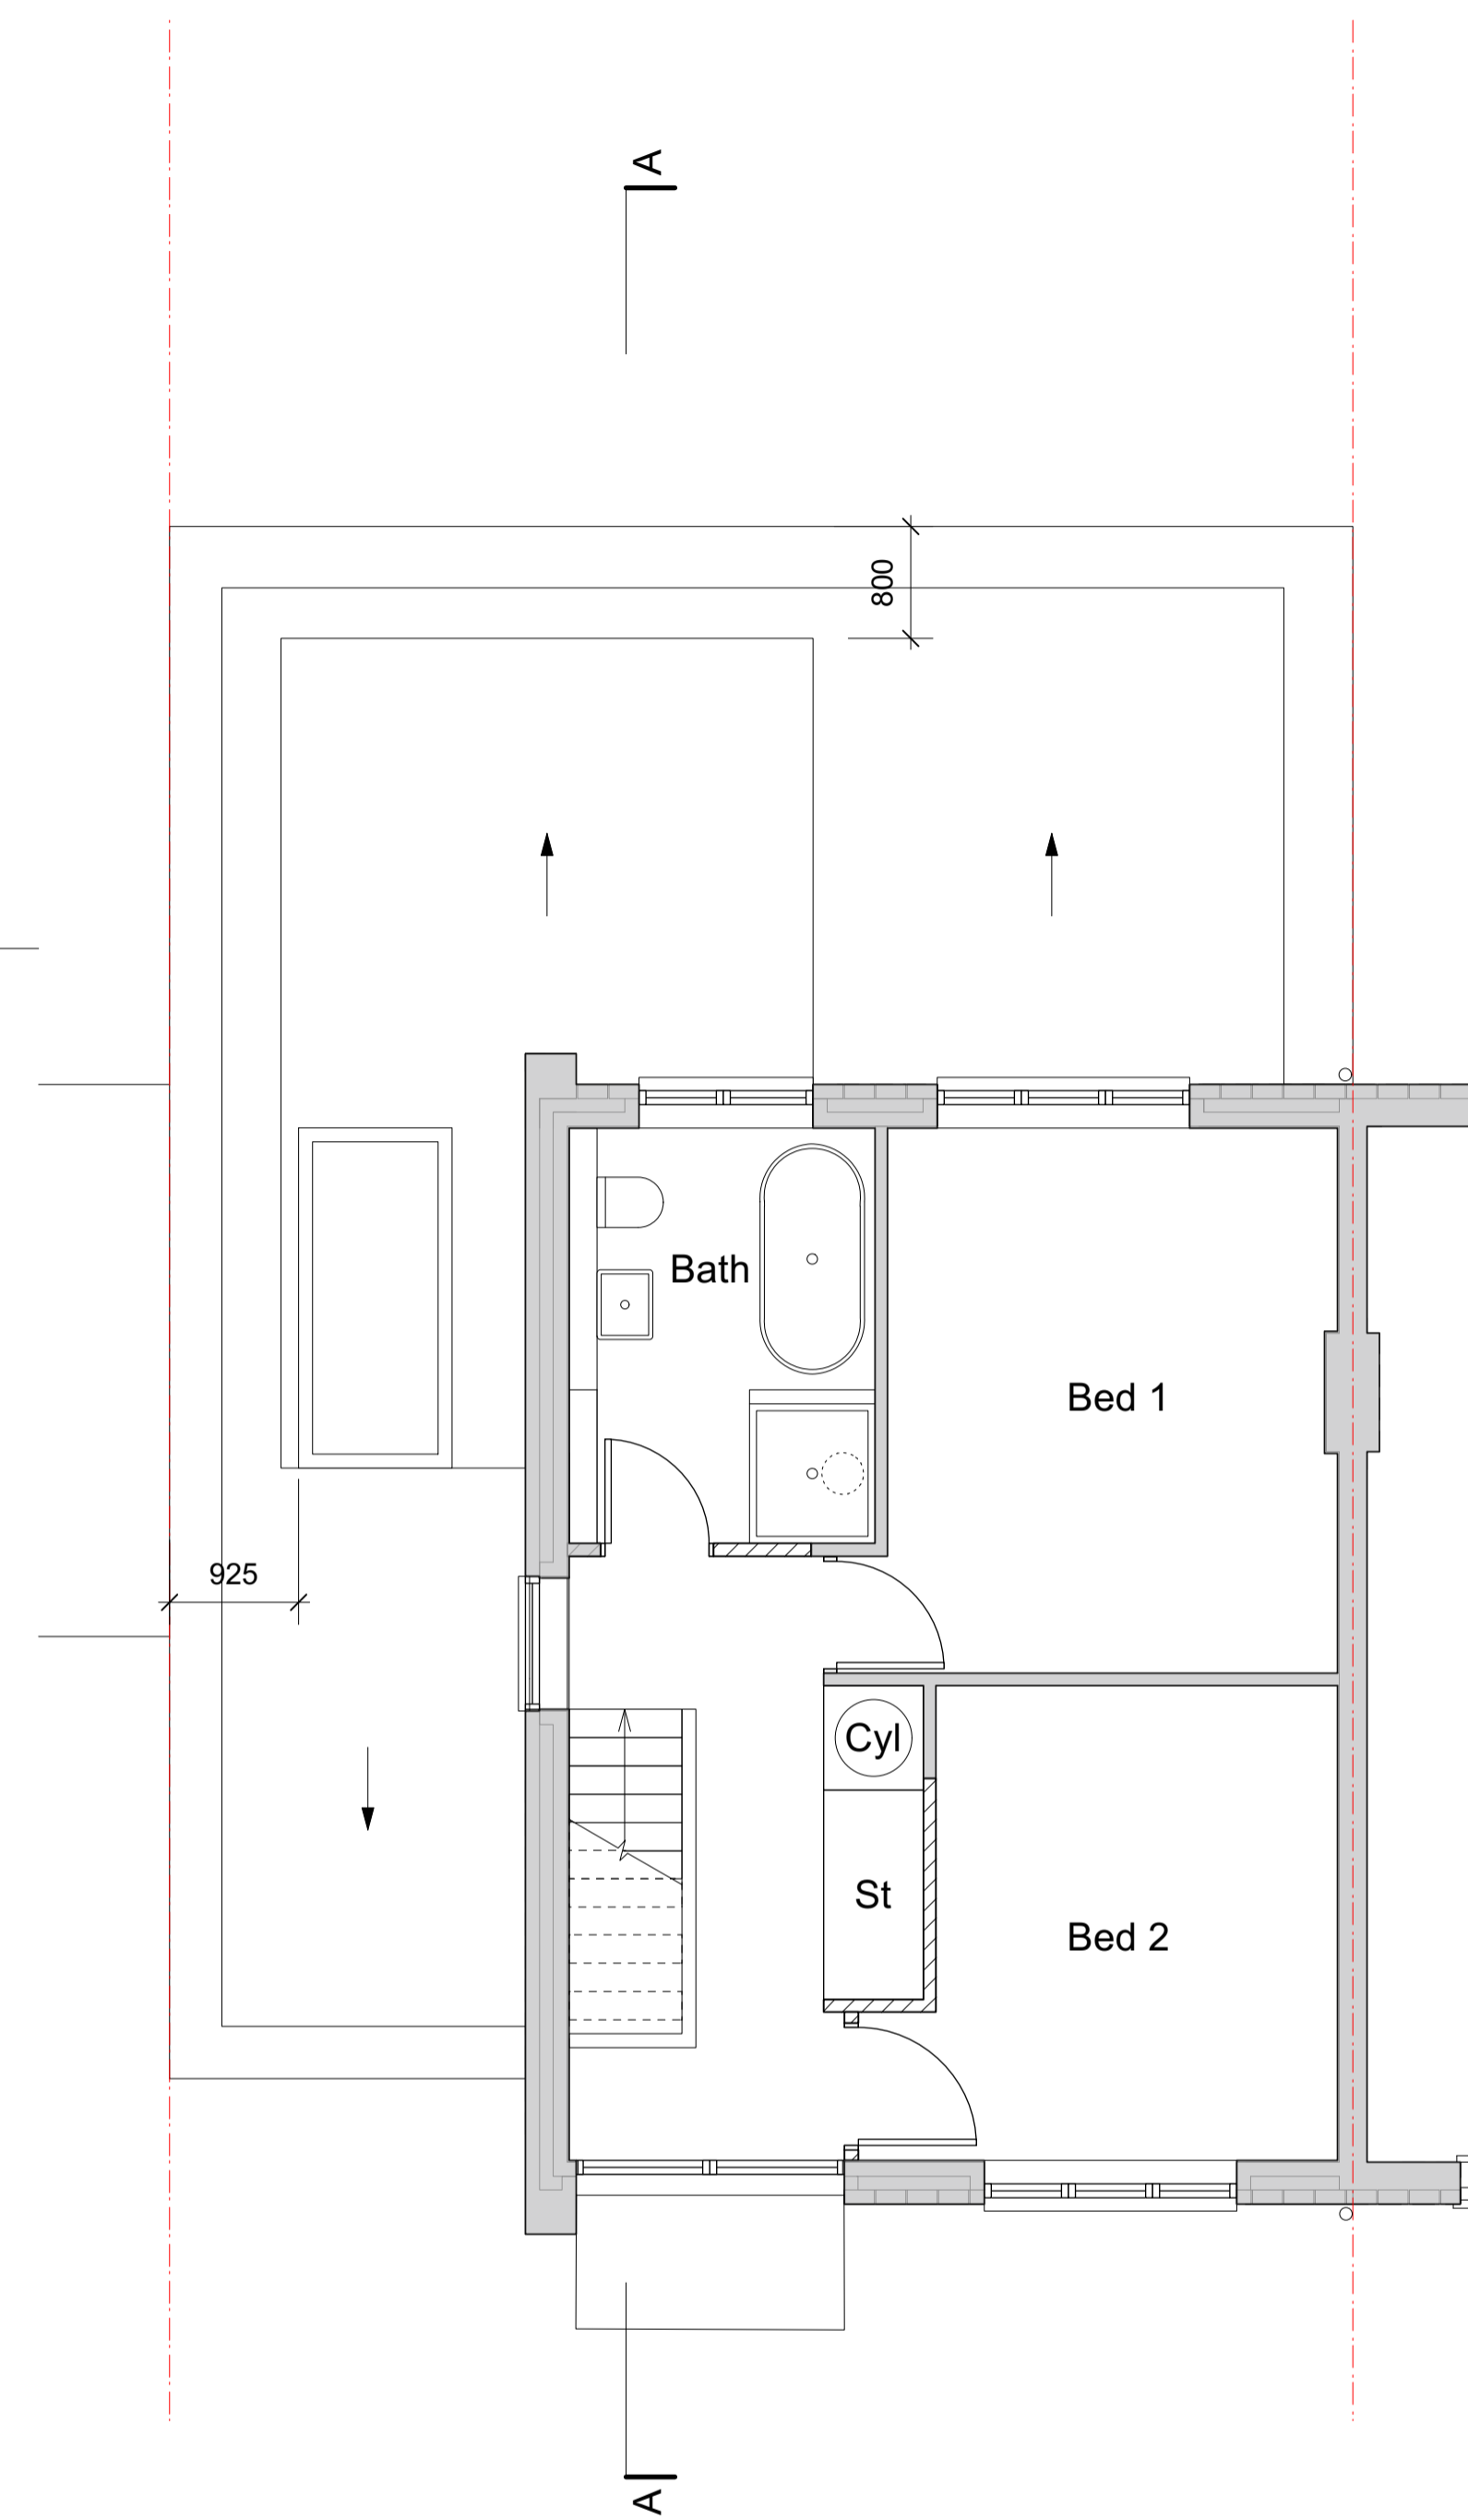

2 Proposed Plan - First



behbahani hall

Project:
4 Elmworth Grove

Client:
RB / AH

Drawing:
Proposed Plans Ground & First

Drawing Number:
P2312 - 211


Status: Rev:

Date:
Dec 2023

Scale:
1:50@A1 / 1:100@A3

Behbahani Hall Architects
48 Triton Road
London SE21 8DE


studio@behbahanihall.com
www.behbahanihall.com
+44 (0)7756 678948

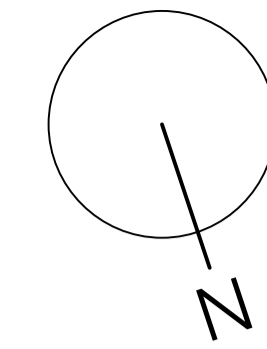

This drawing and design is the copyright of Behbahani Hall Architects and is not to be used for any purpose without prior written consent. This drawing is to be read in conjunction with other drawings and specifications produced by the design team. All dimensions in mm unless otherwise stated. Do not scale from this drawing for construction purposes. All information subject to detail site survey. All dimensions to be checked on site and any discrepancies to be reported to Behbahani Hall Architects.

WALL KEY:

- Existing walls
- Proposed walls

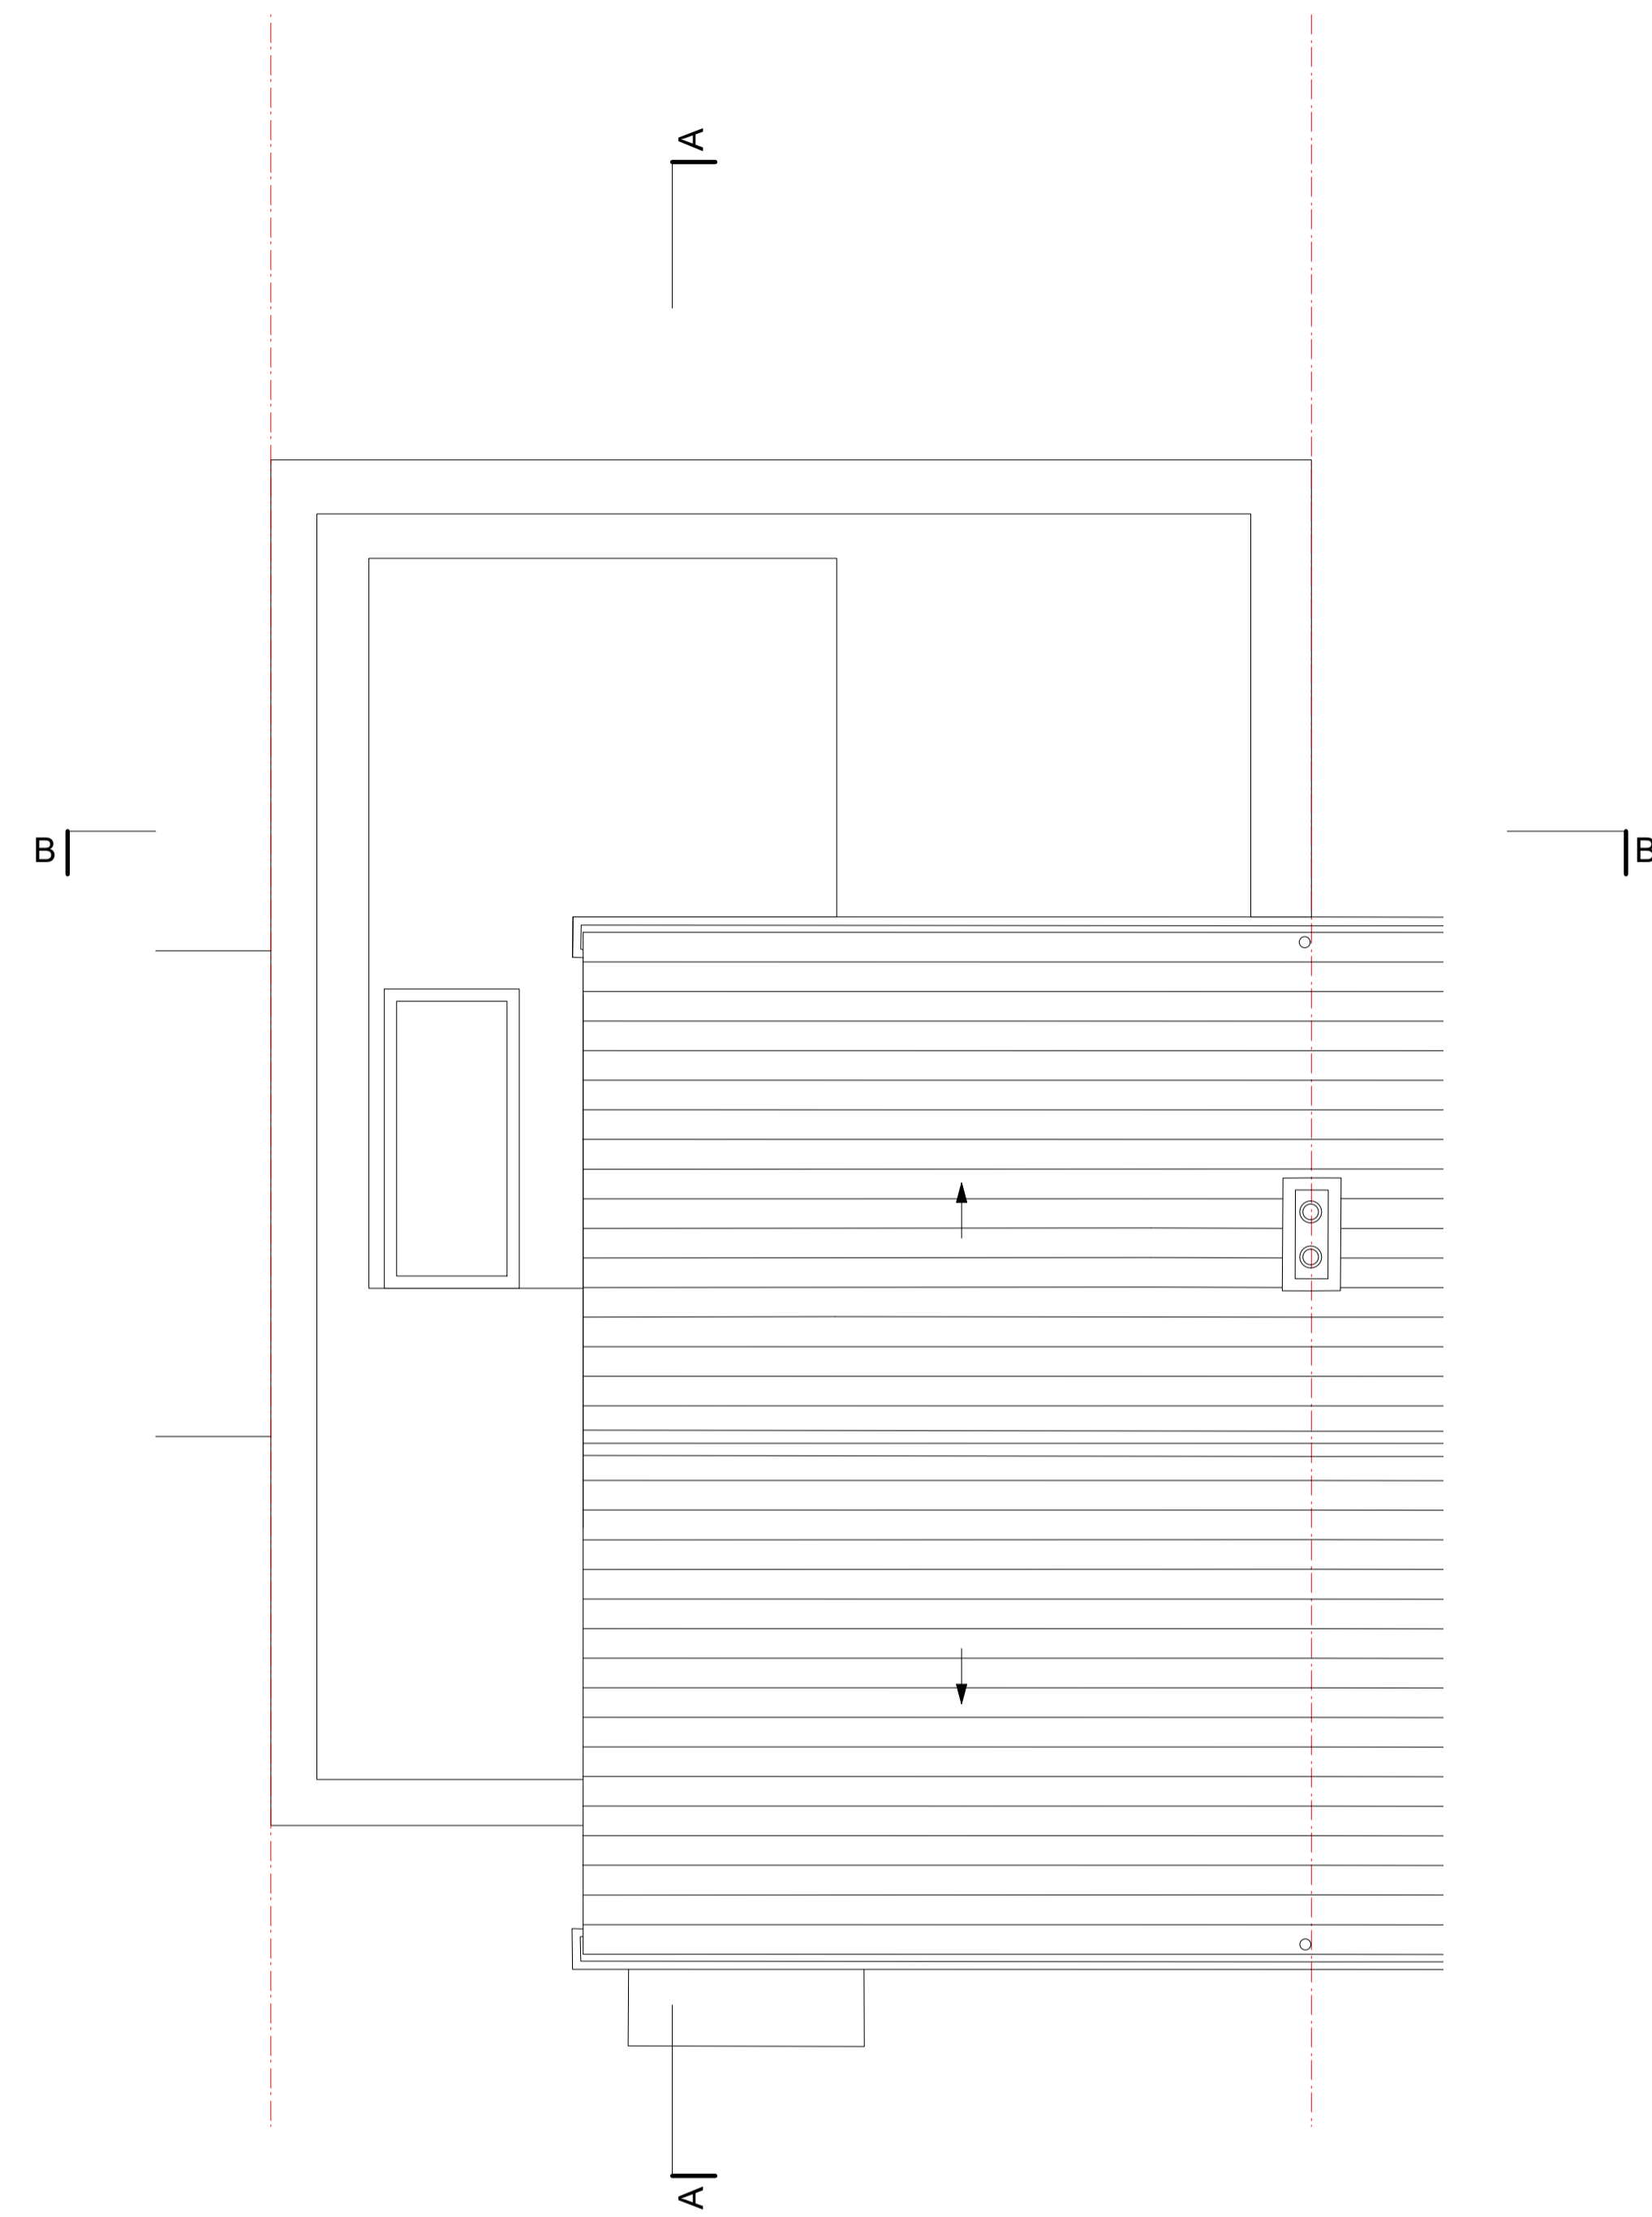

1 Proposed Plan - Roof

**behbahani
hall**

Project:
4 Elmworth Grove

Client:
RB / AH


Drawing:
Proposed Plans Roof

Drawing Number:
P2312 - 212

Status: Rev:


Date:
Dec 2023

Scale:
1:50@A1 / 1:100@A3

 

Behbahani Hall Architects
48 Triton Road
London SE21 8DE

studio@behbahanihall.com
www.behbahanihall.com
+44 (0)7756 678948


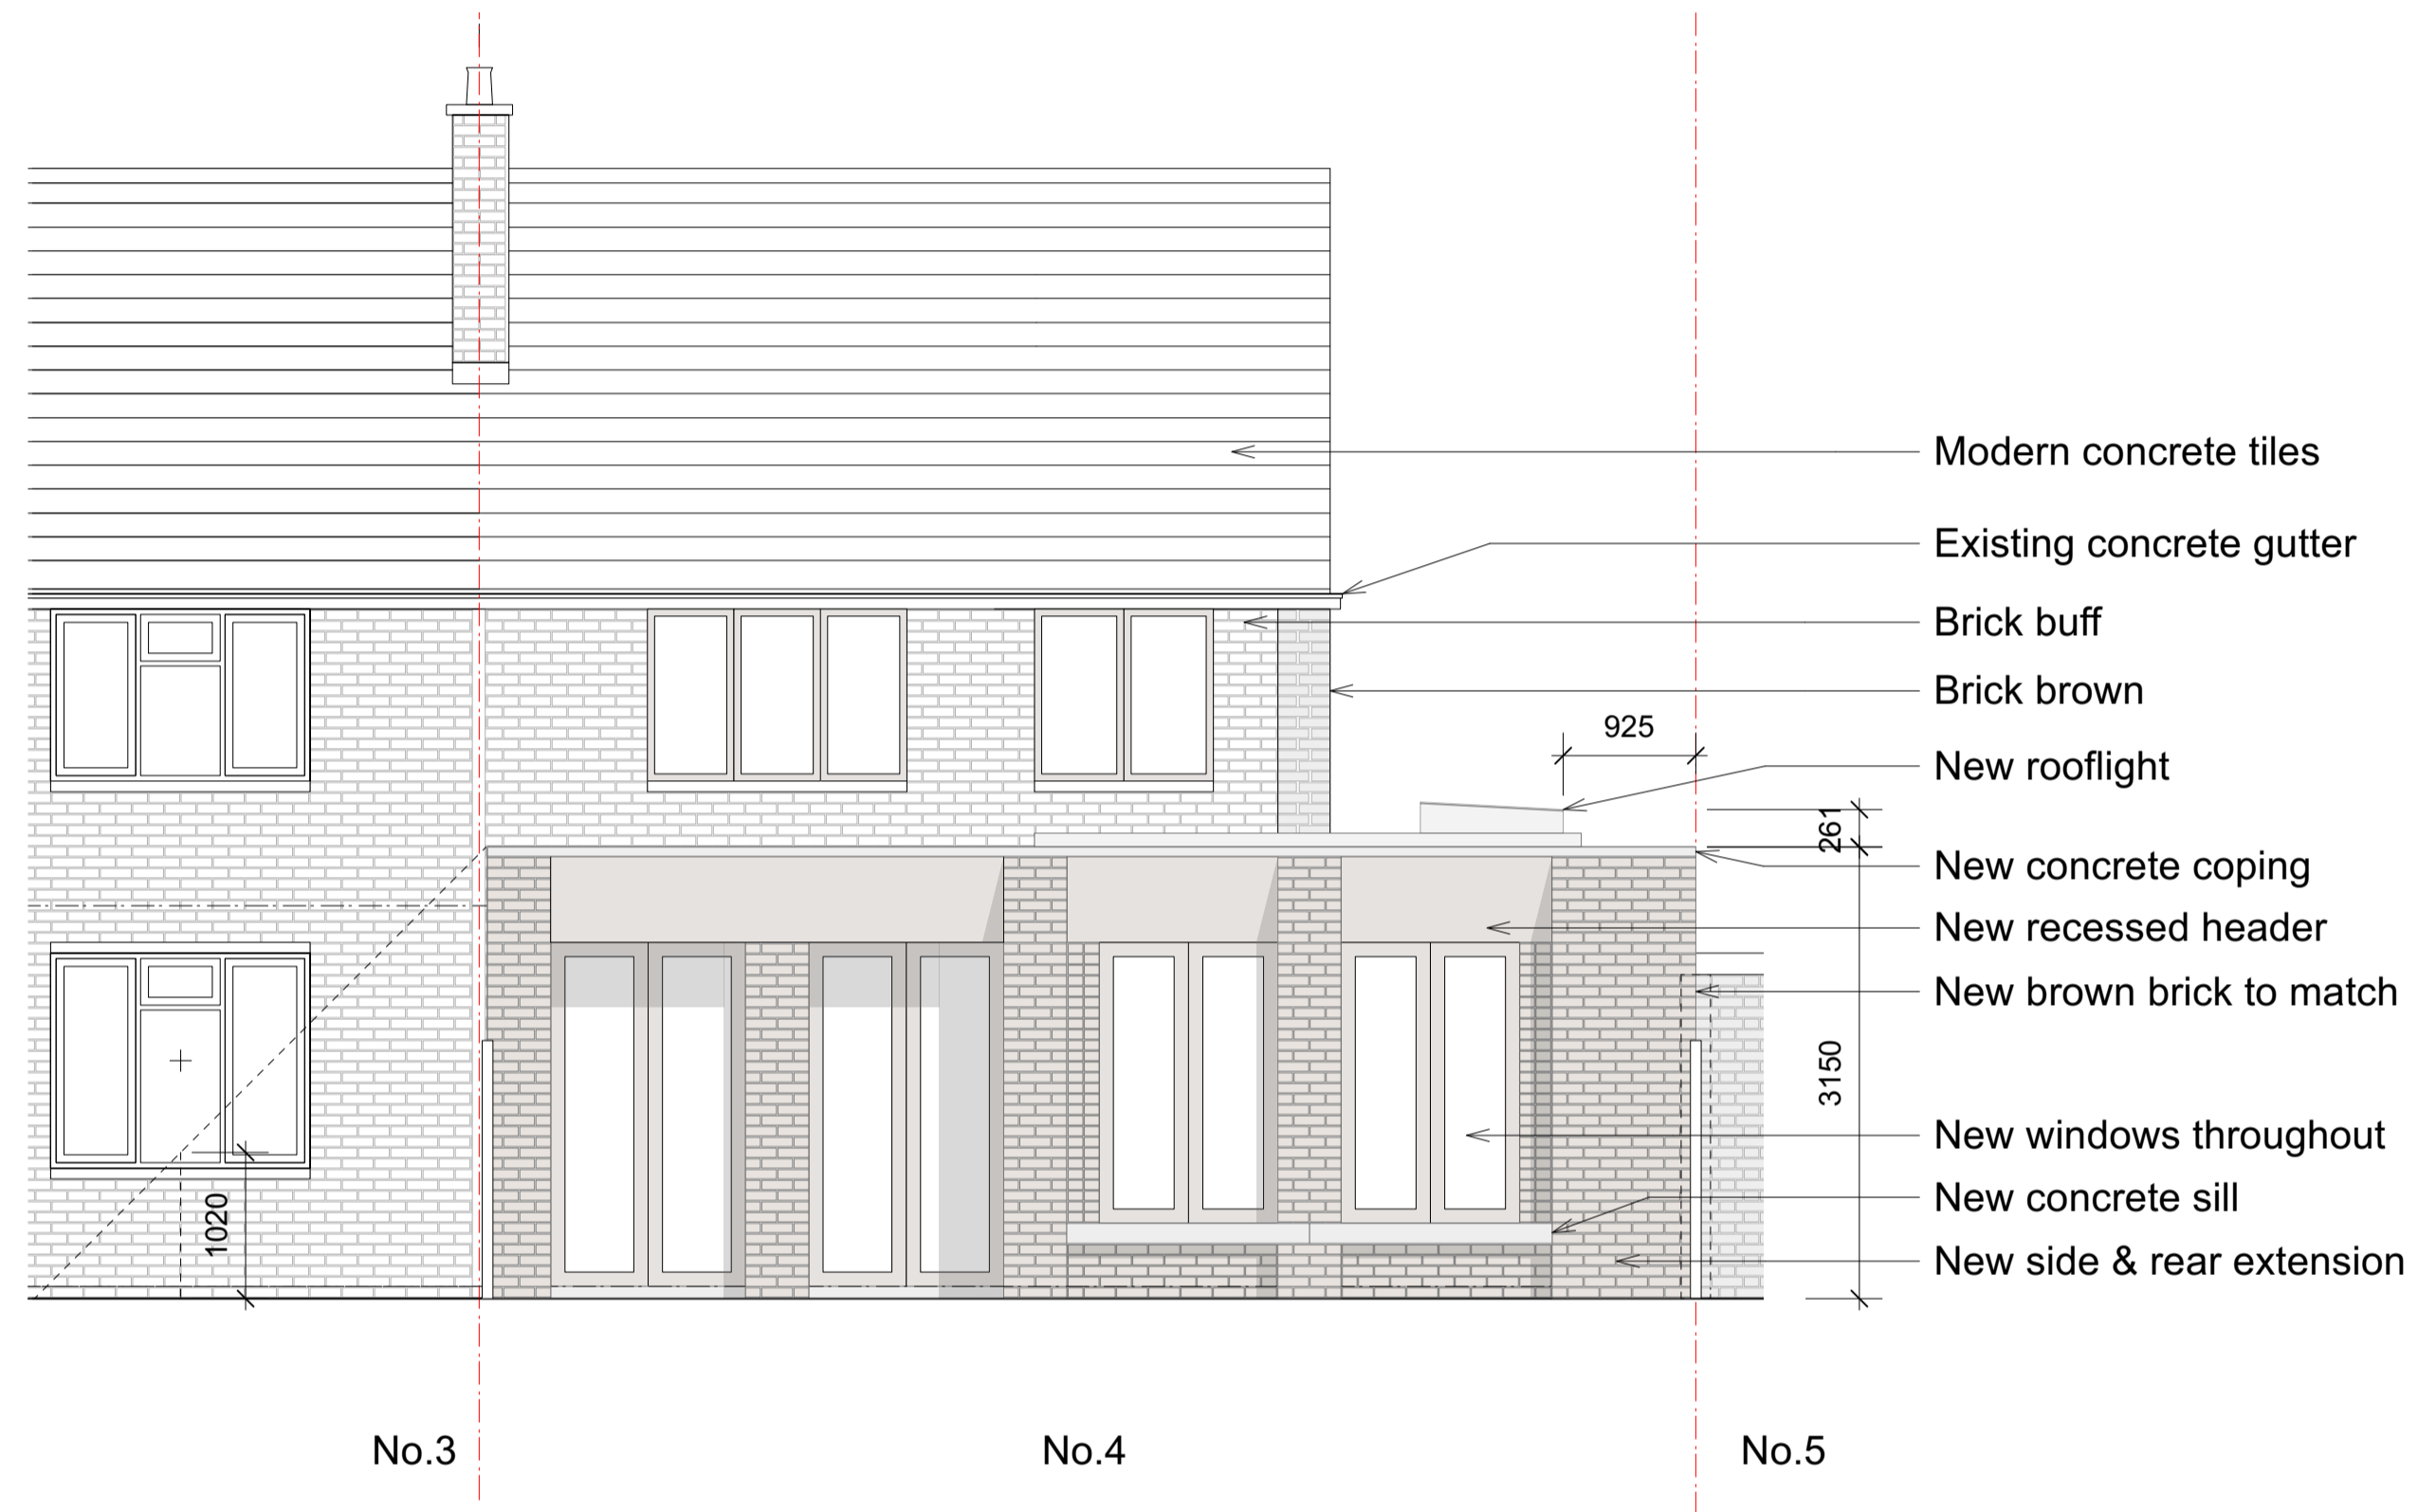


1 Proposed Elevation - Rear

2 Proposed Elevation - Front





This drawing and design is the copyright of Behbahani Hall Architects and is not to be used for any purpose without prior written consent. This drawing is to be read in conjunction with other drawings and specifications produced by the design team. All dimensions in mm unless otherwise stated. Do not scale from this drawing for construction purposes. All information subject to detail site survey. All dimensions to be checked on site and any discrepancies to be reported to Behbahani Hall Architects.

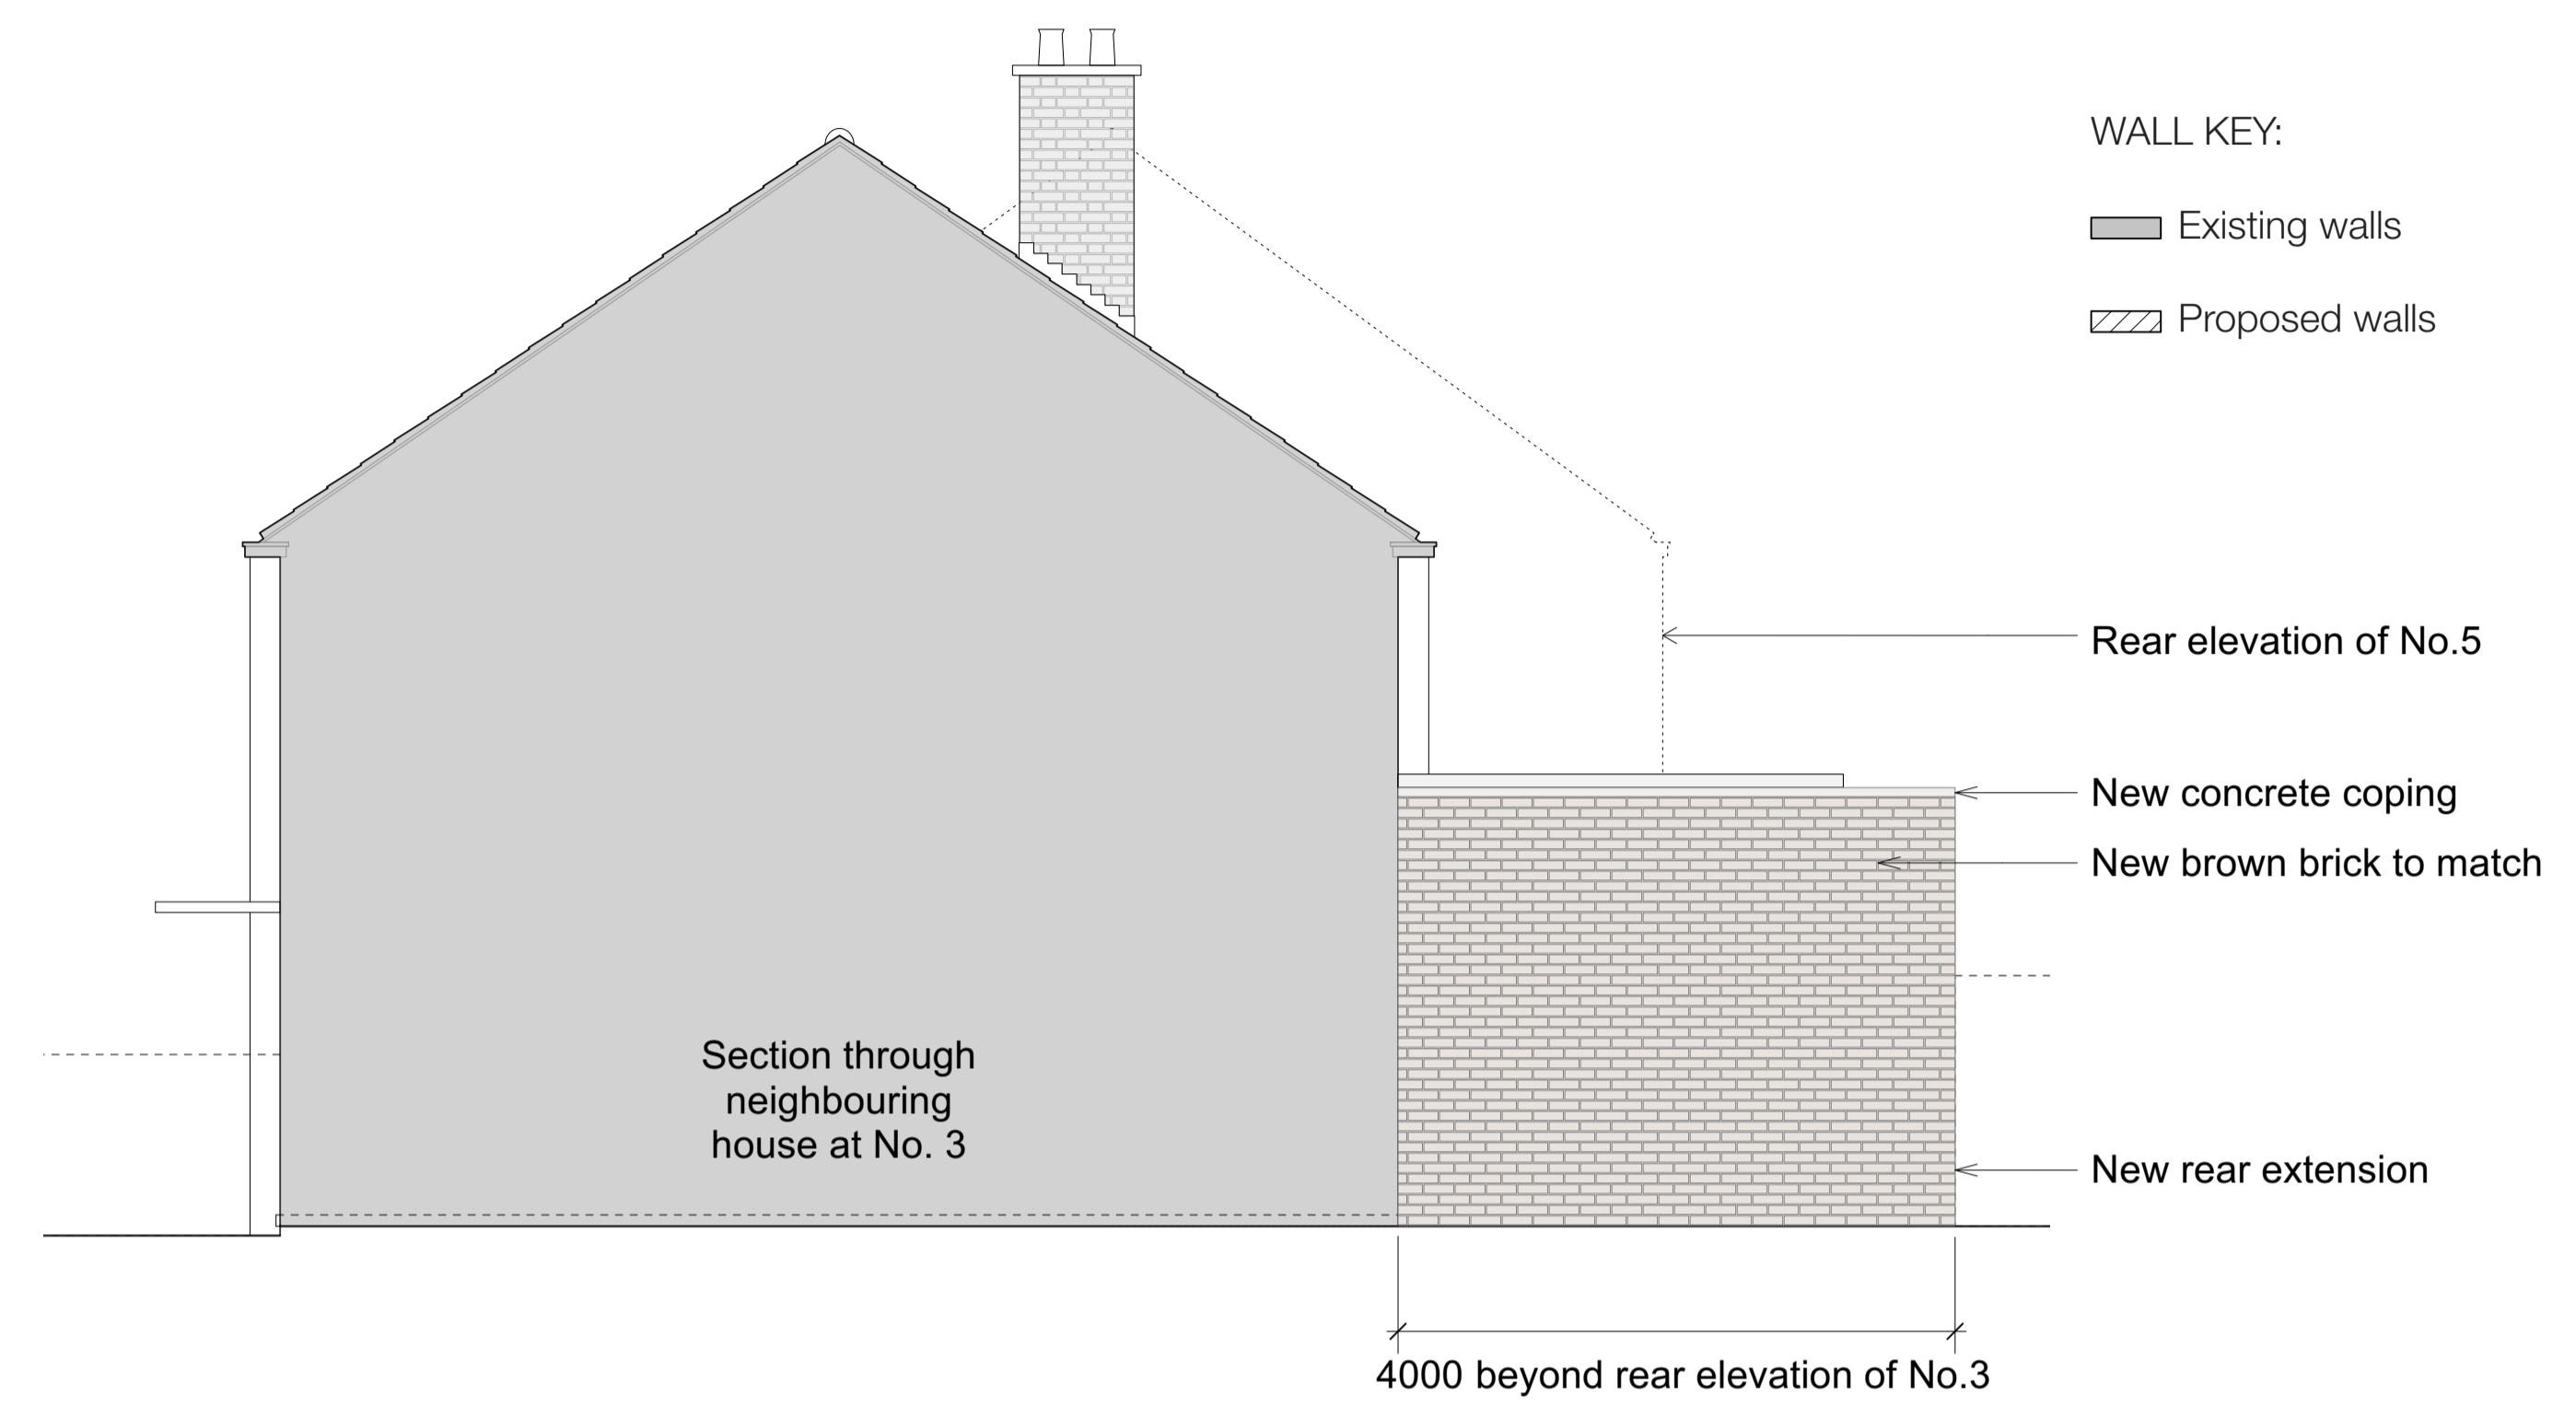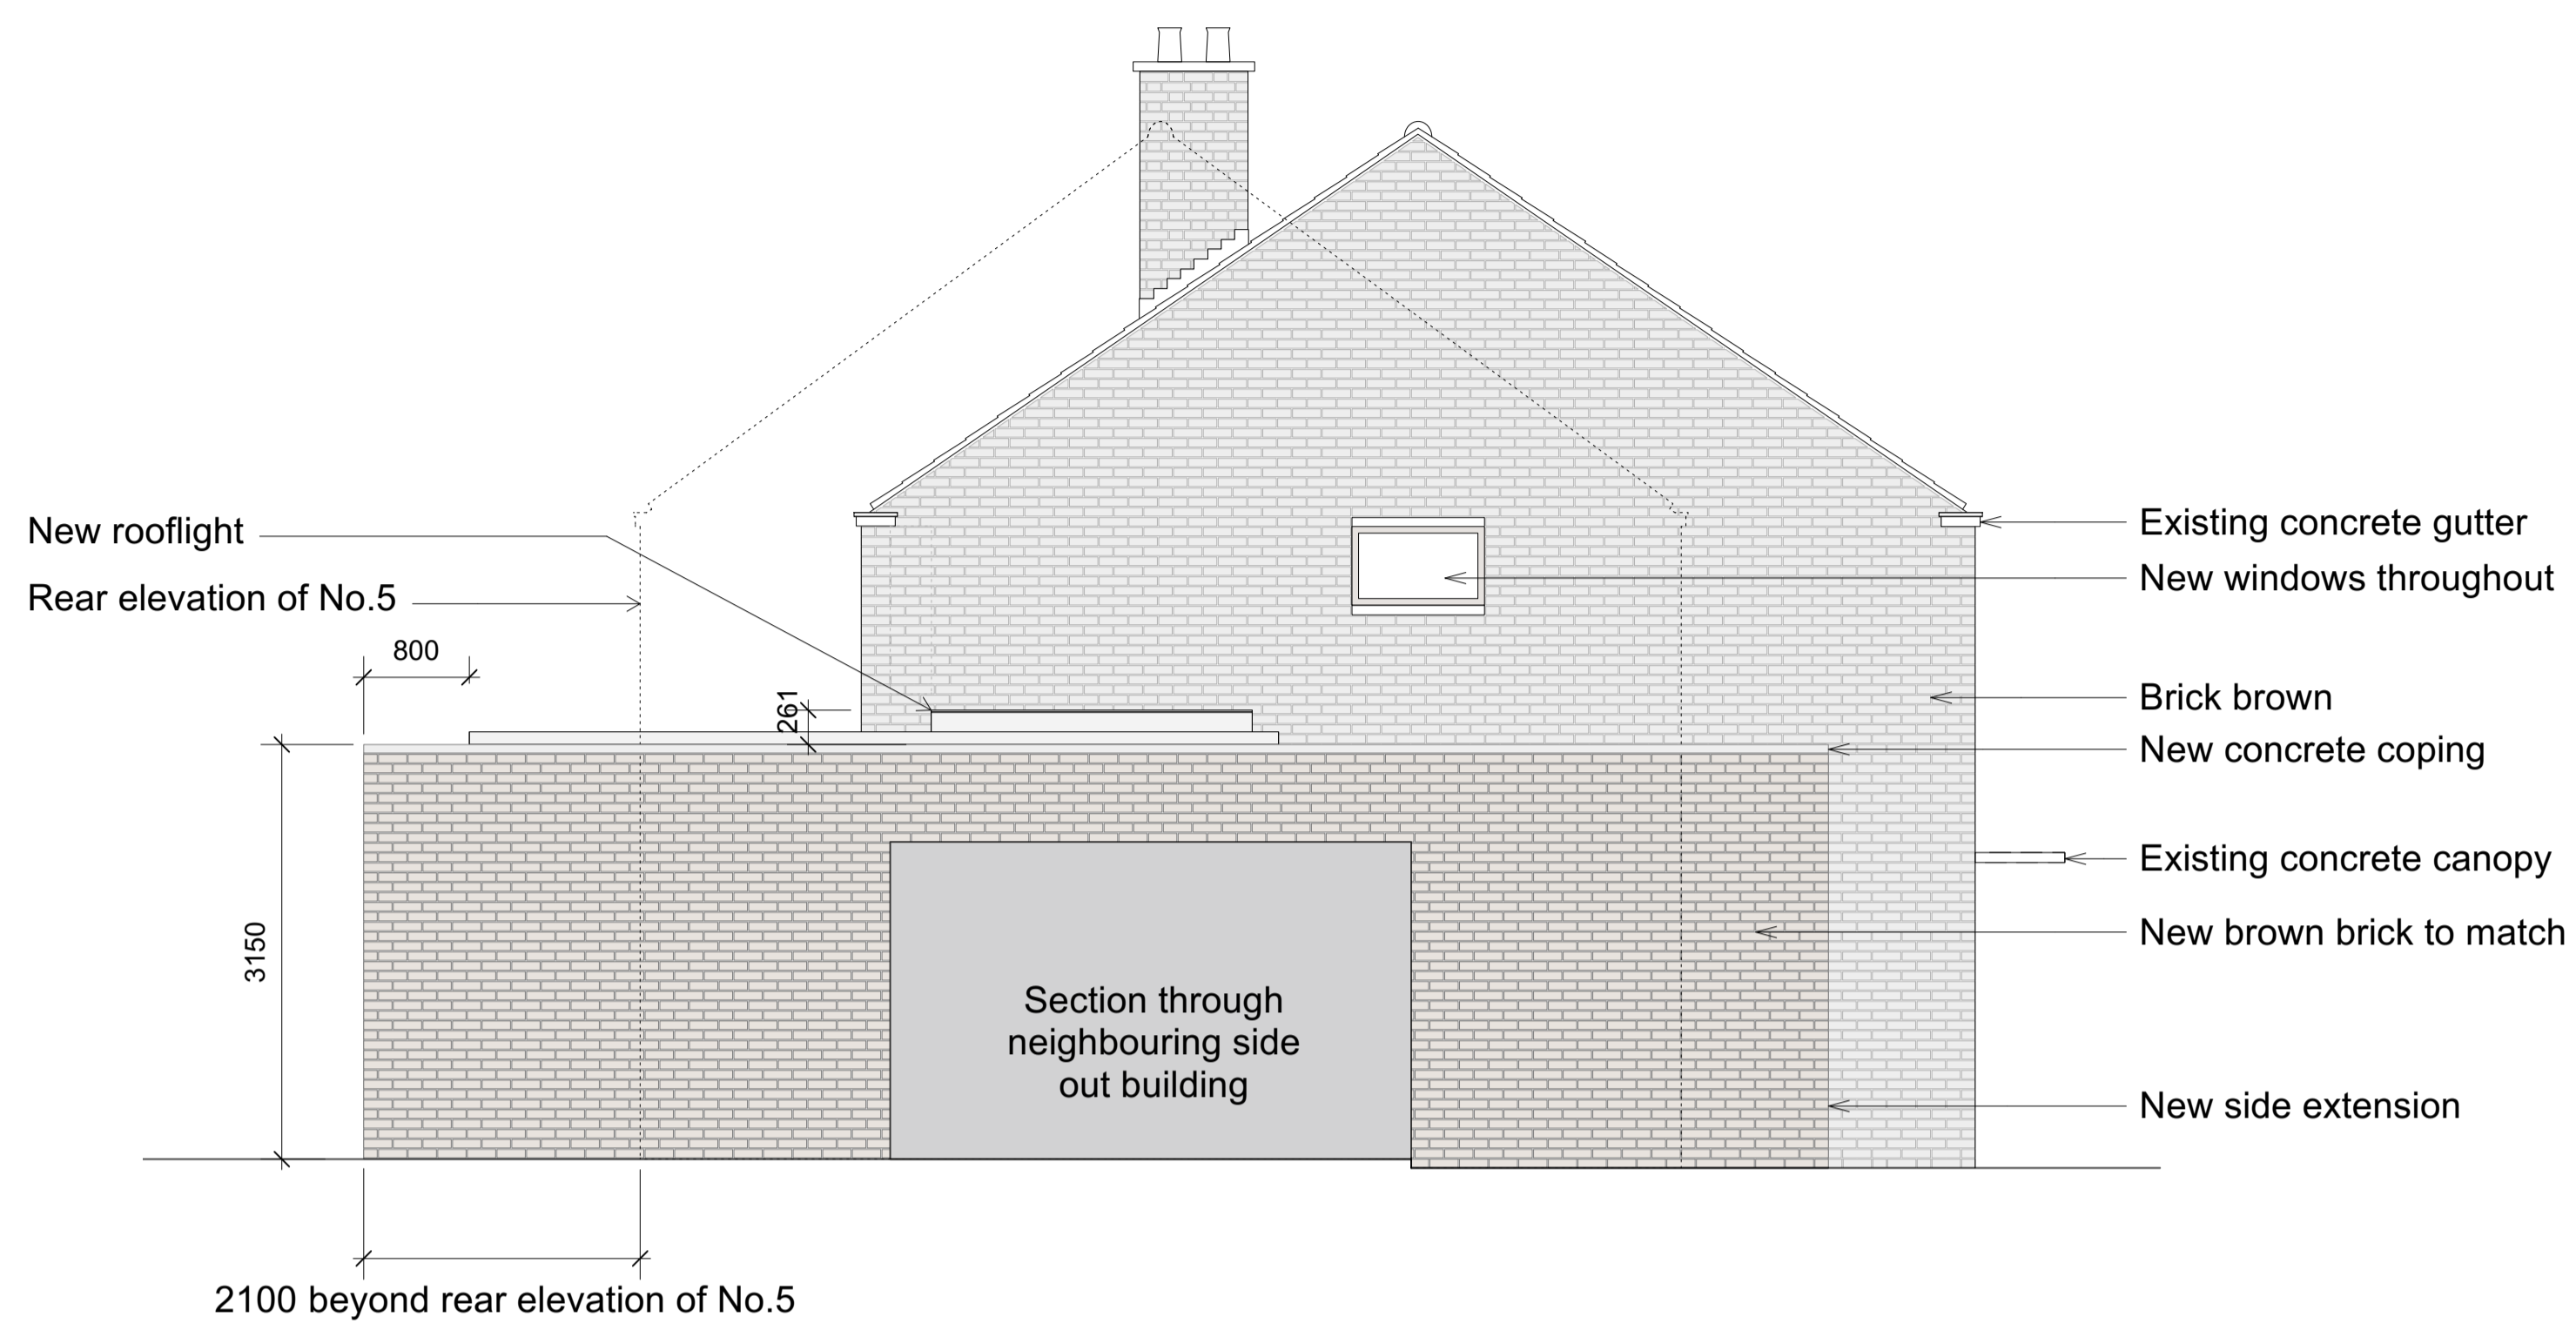

WALL KEY:
 Existing walls
 Proposed walls

1 Proposed Elevation - East Side

2 Proposed Elevation - West Side

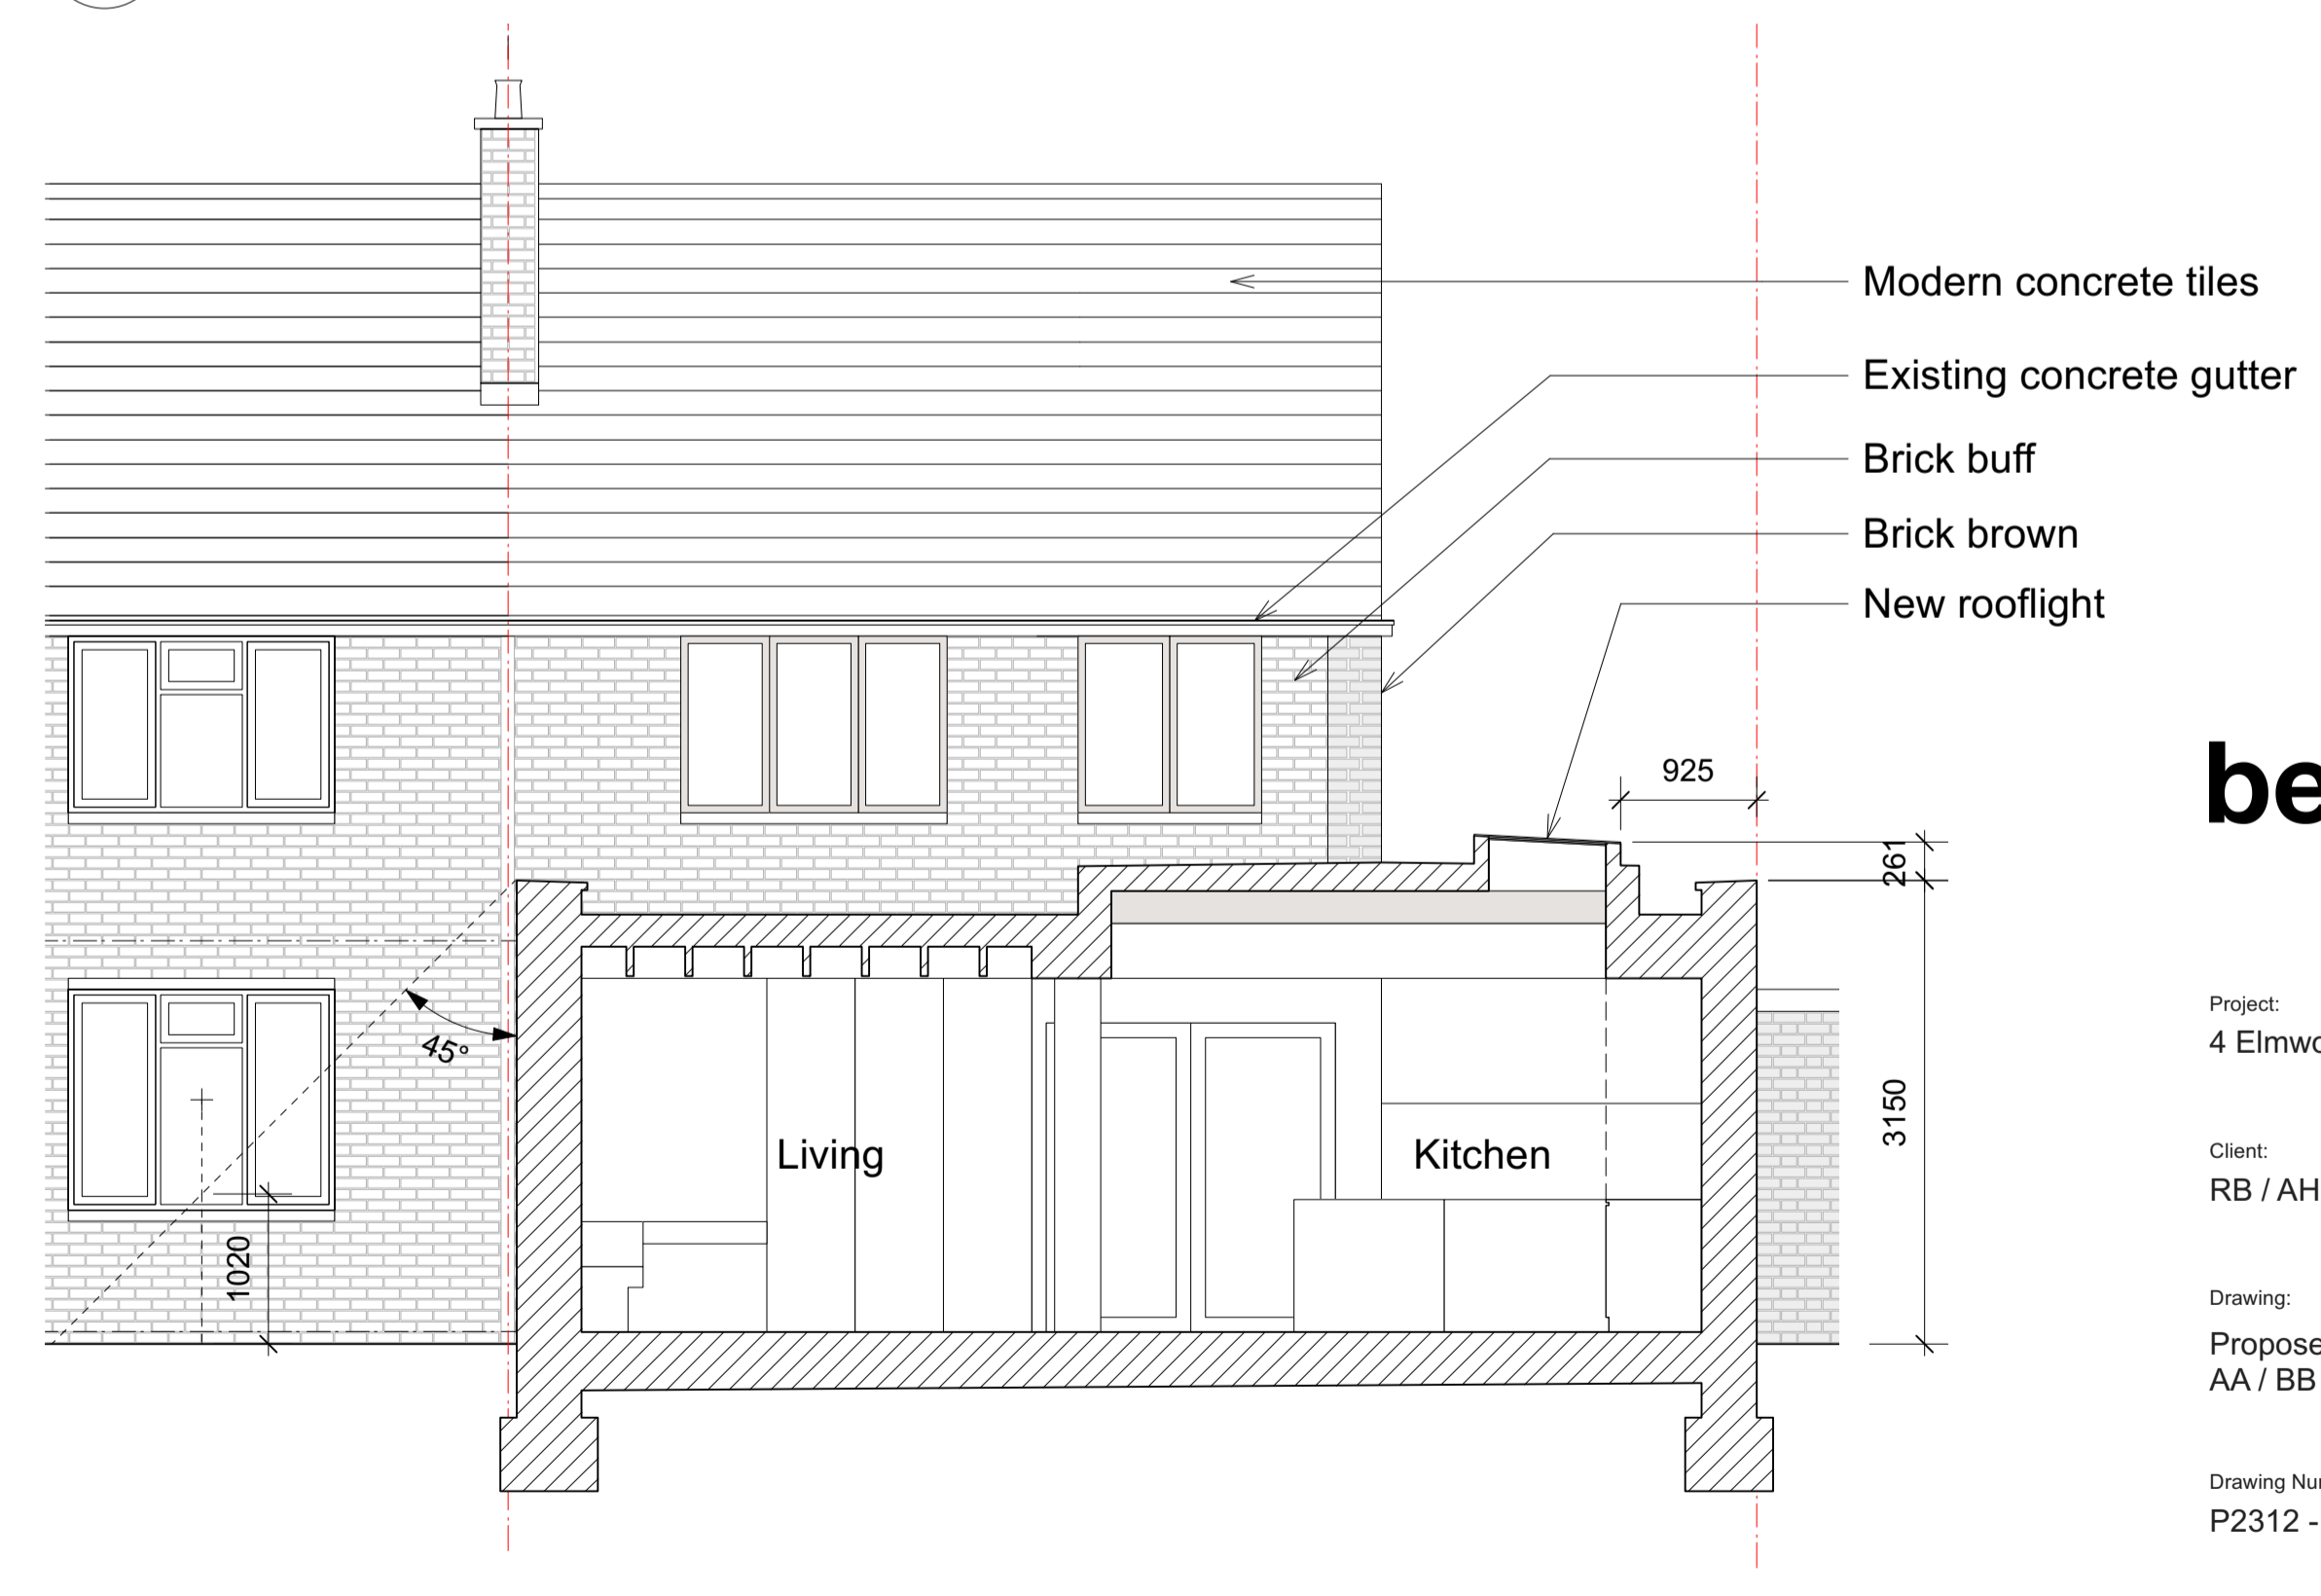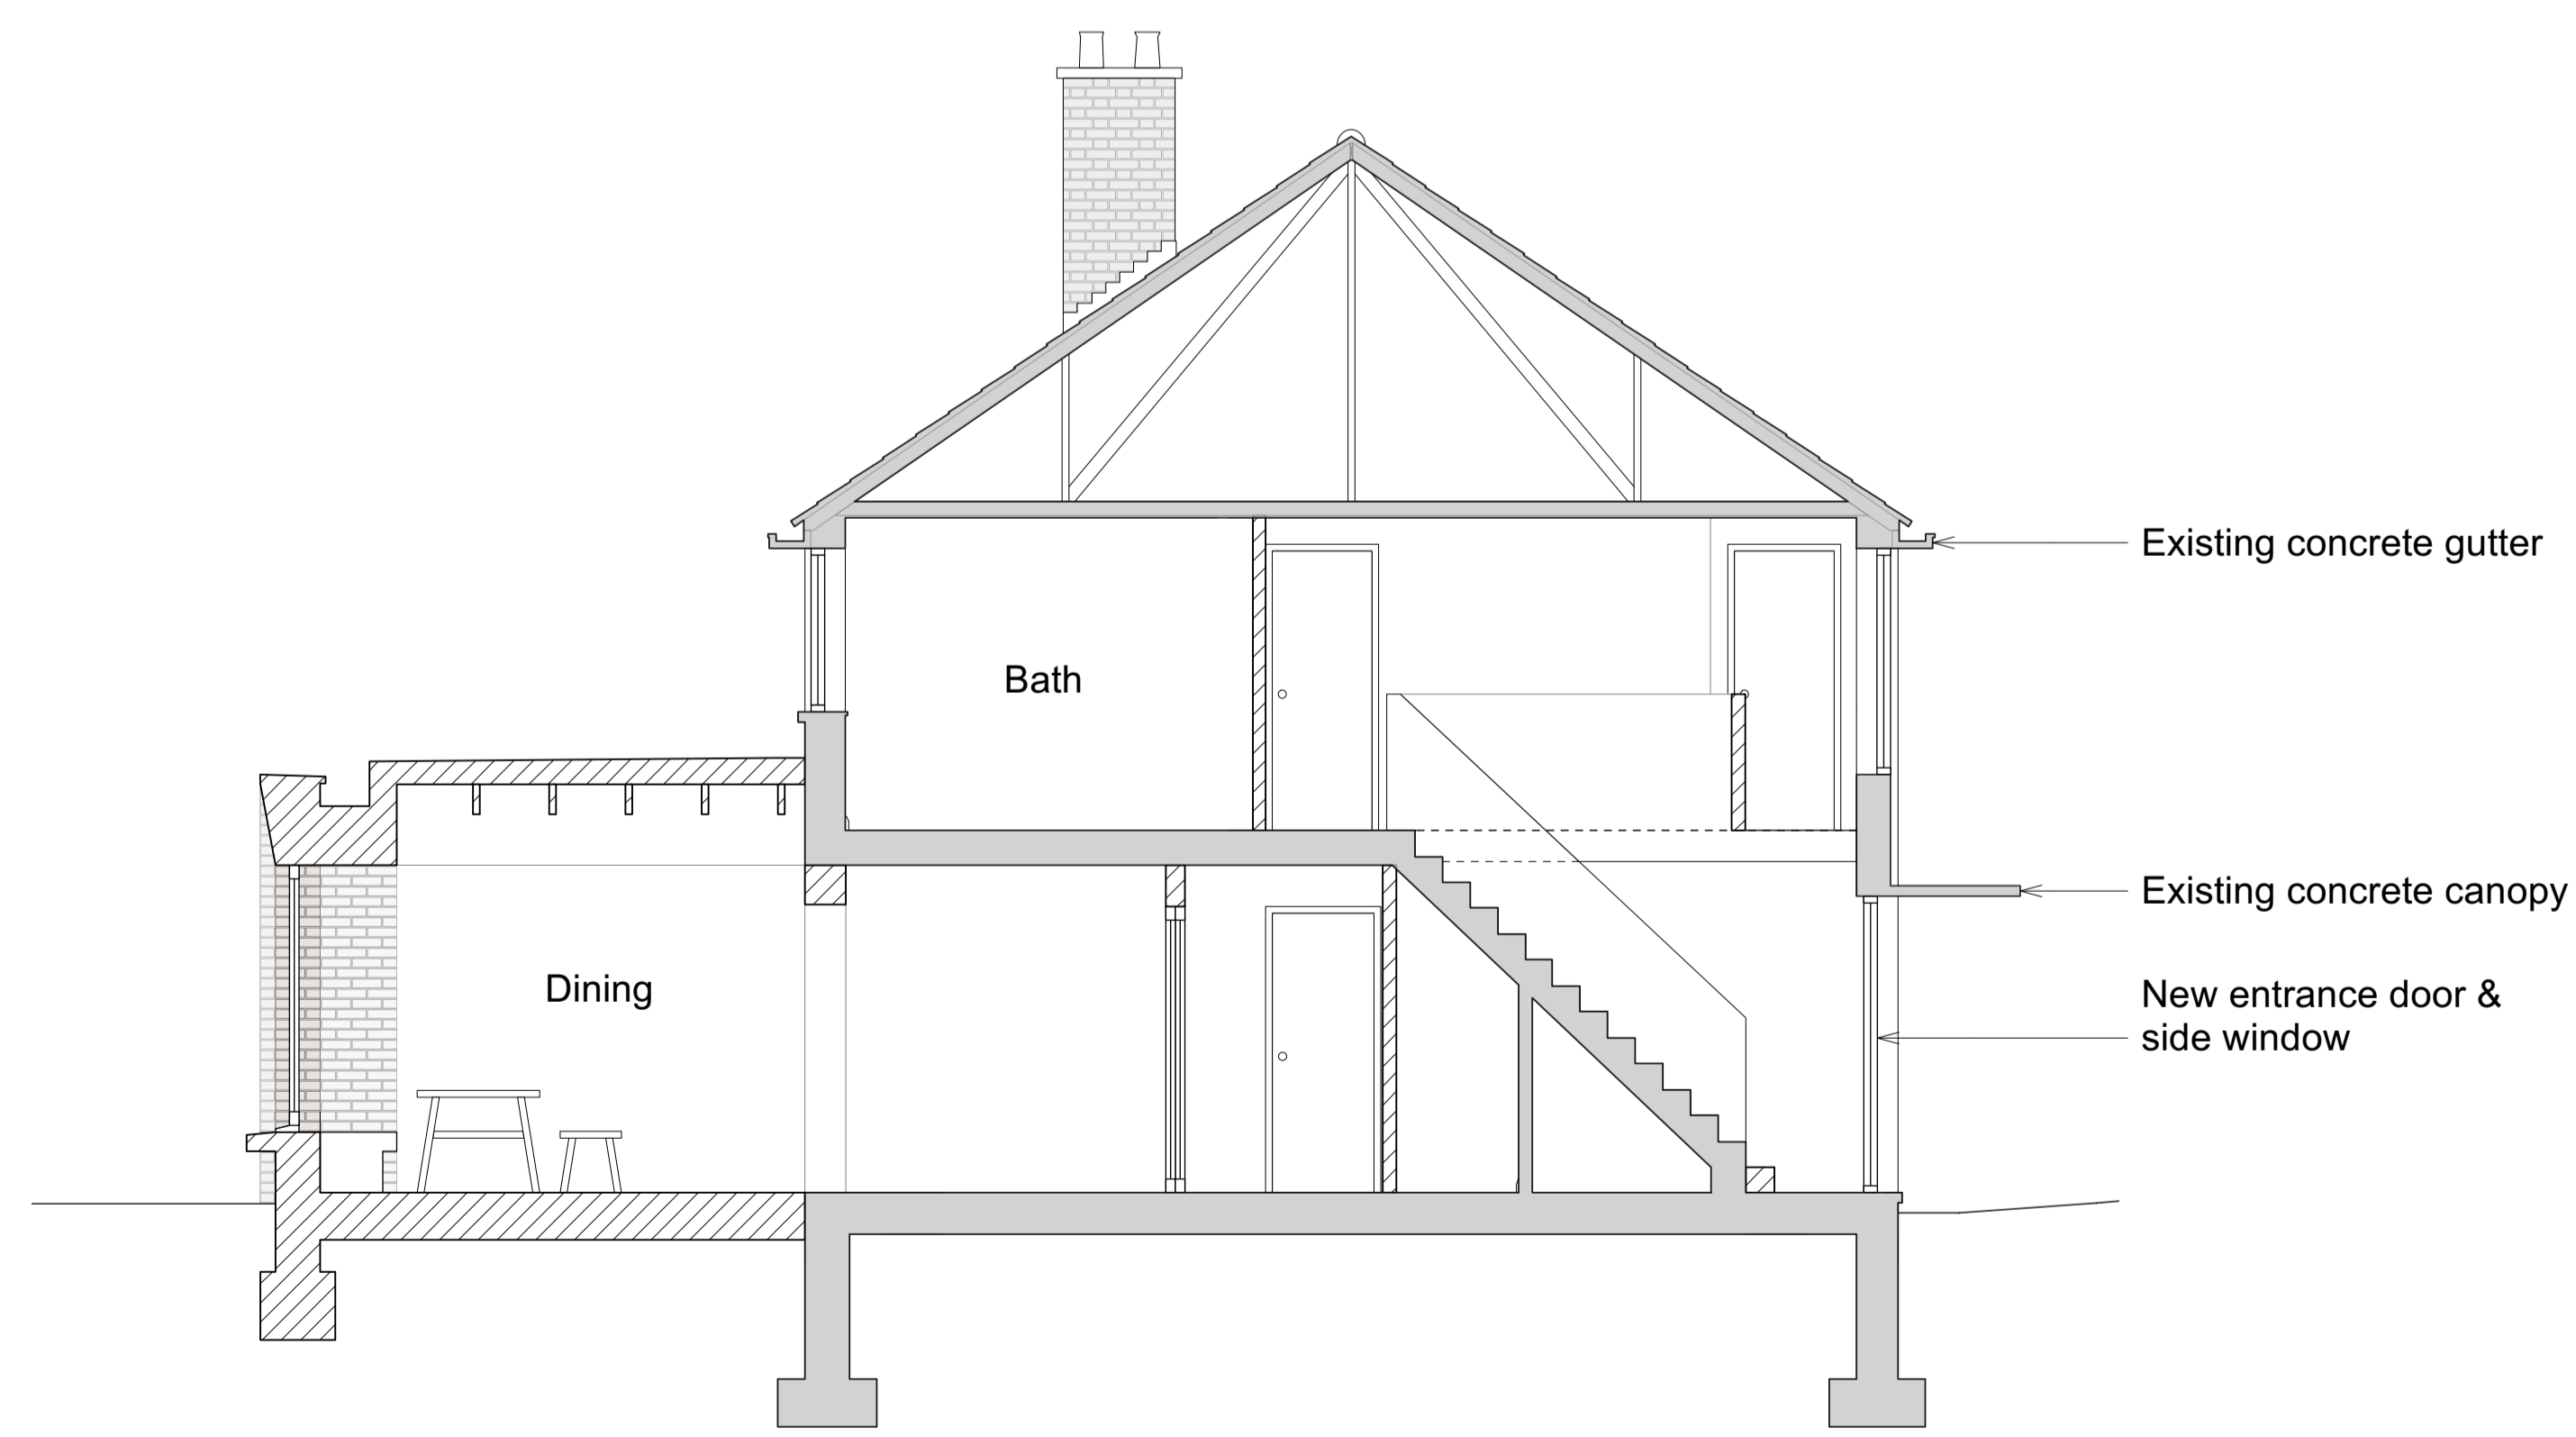

3 Proposed Section AA

4 Proposed Section BB

behbahani hall

Project:
4 Elmworth Grove

Client:
RB / AH

Drawing:
Proposed Side Elevations & Sections
AA / BB

Drawing Number:
P2312 - 214

Status: Rev:

Date:
Dec 2023

Scale:
1:50@A1 / 1:100@A3

Behbahani Hall Architects
48 Triton Road
London SE21 8DE

studio@behbahanihall.com
www.behbahanihall.com
+44 (0)7756 678948