





FRONT ELEVATION



REAR ELEVATION

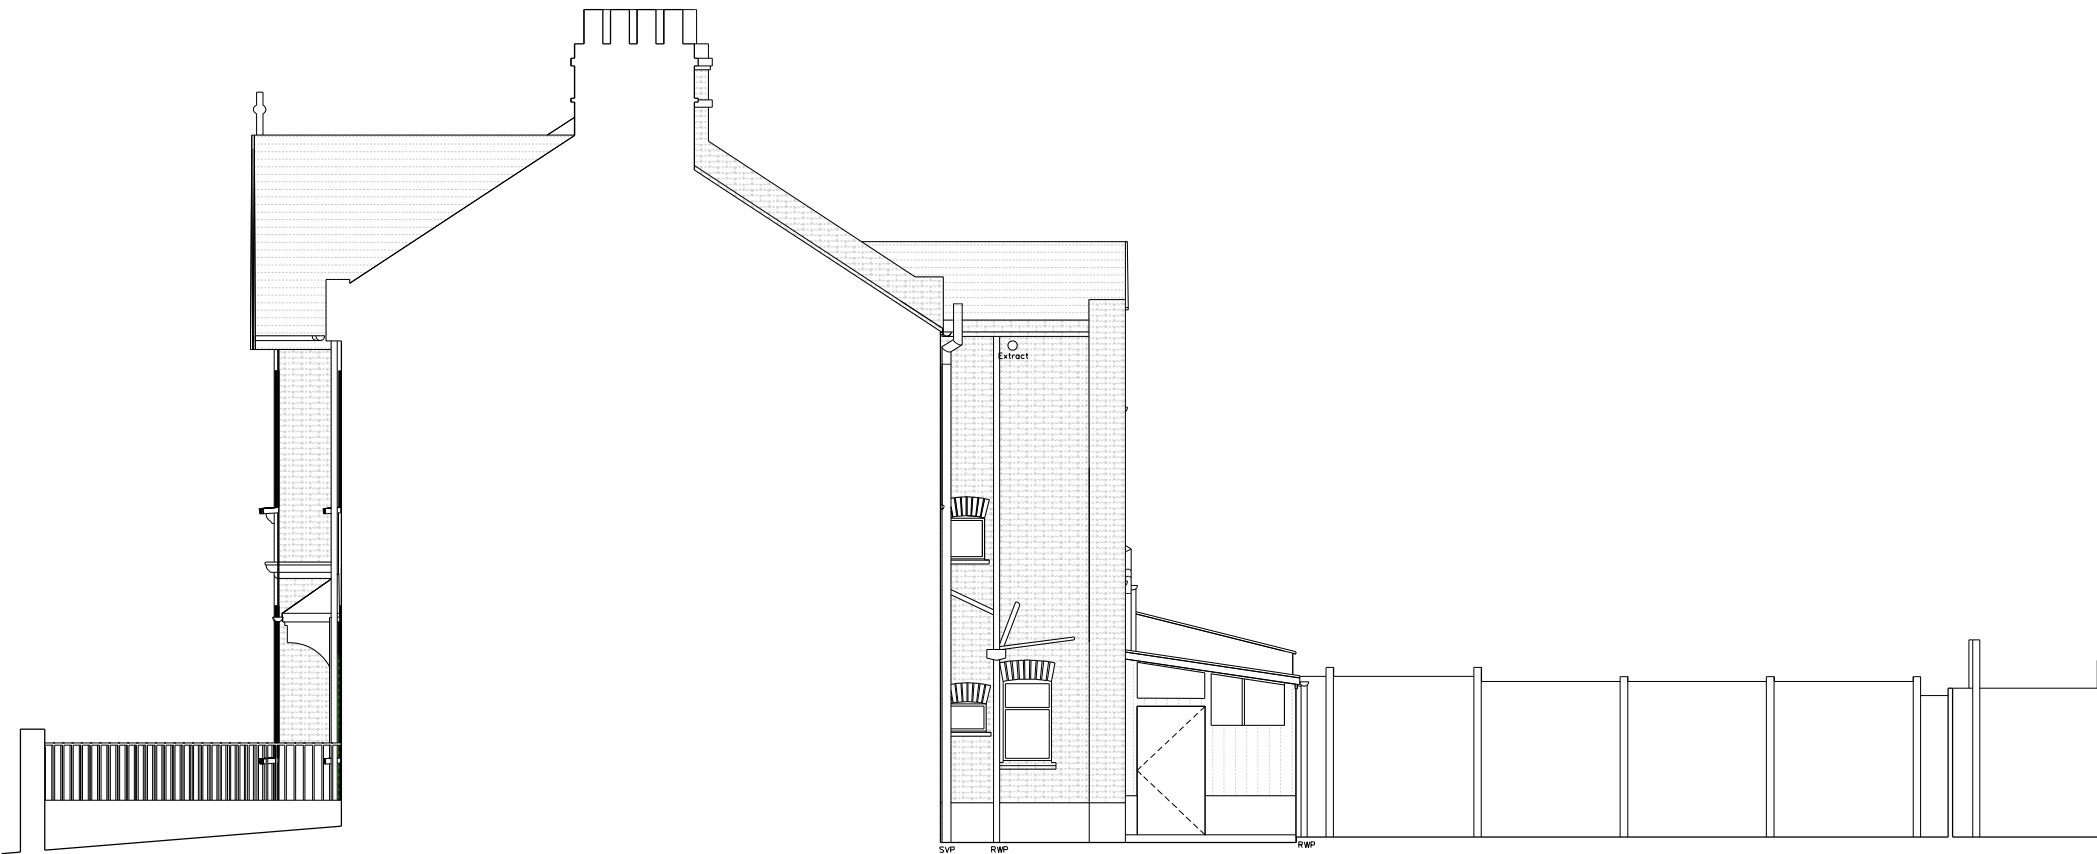

SIDE ELEVATION

 

- Notes.
1. No dimensions are to be scaled from this drawing.
  2. All dimensions are to be checked on site prior to fabrication.
  3. Any discrepancies on site have to be reported to the architect.
  4. For steelwork, foundations, structural details refer to S.E. drawings

notes		
rev	date	reason
P01	14.12.2023	Issued for planning

title EXISTING ELEVATION

job no. 2474

scale 1 : 100 @ A3 / 1:50 @ A1

date 23.11.2023

drg.no 2474-EX-301

revision P01

Simon Smith & Michael Brooke Architects

No 3 Scout Lane London SW4 0LA  
 tel: 020 7627 7630 fax: 020 7627 7631  
 email: post@smithbrooke.co.uk

111 HALF MOON LANE SE24 9JY