


EXISTING FIRST FLOOR PLAN

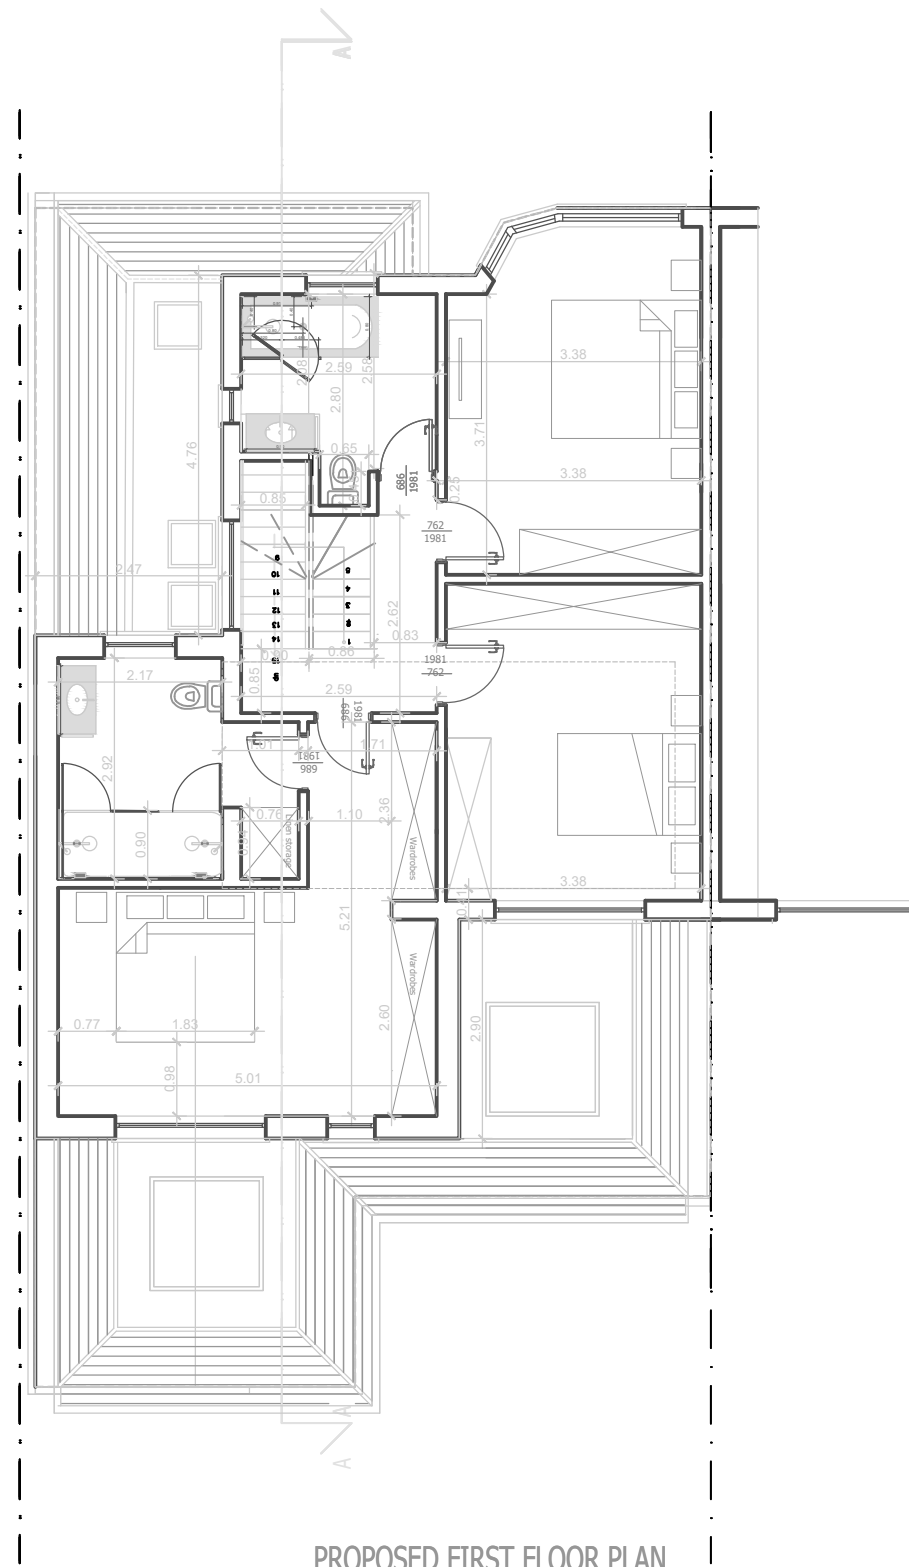

PROPOSED FIRST FLOOR PLAN

CLIENT:
Mr.Donovan Mansoor

JOB TITLE:
Proposed ground floor rear and first floor side and rear extension.

at:
27 Millridge
Edgware
Middlesex
HA8 7PE

DRAWING TITLE:
EXISTING AND PROPOSED FIRST PLANS

SCALE: 1:100

DATE: 12/12/23

DRAWING NUMBER: PL/03

REVISIONS:

A.D.A ARCHITECTURE
UNIT 2, BRESY PLACE,
BURROUGHS GARDENS
HENDON, LONDON
NW4 4AT

TEL: 020 8202 1766
FAX: 020 8202 7608