


EXISTING GROUND FLOOR PLAN

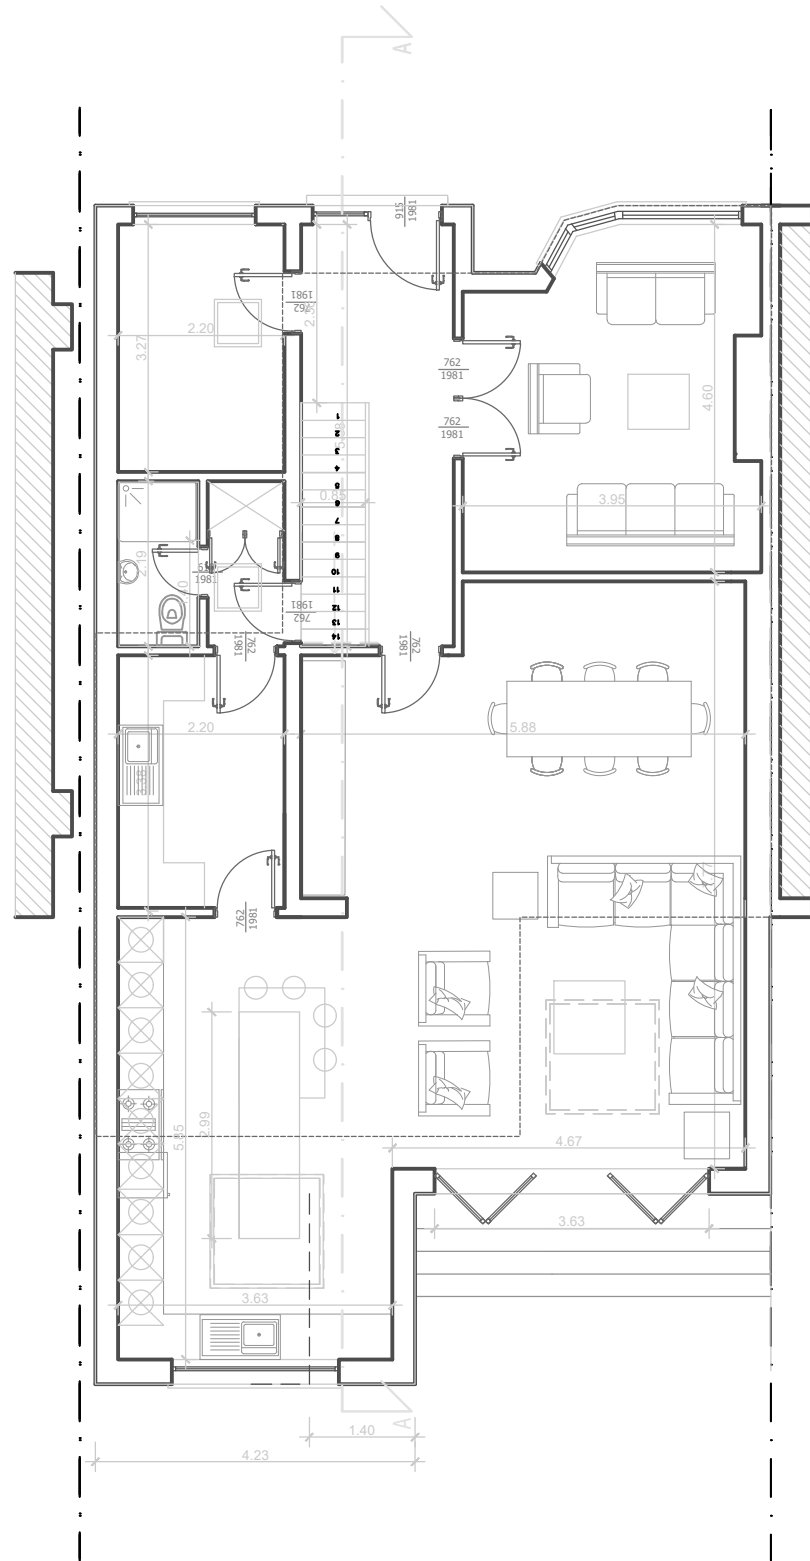

PROPOSED GROUND FLOOR PLAN

<p><b>CLIENT:</b> Mr.Donovan Mansoor</p>
<p><b>JOB TITLE:</b> Proposed ground floor rear and first floor side and rear extension.</p> <p>at: 27 Millridge Edgware Middlesex HA8 7PE</p>
<p><b>DRAWING TITLE:</b> EXISTING AND PROPOSED GROUND FLOOR PLANS</p>
<p><b>SCALE:</b> 1:100</p>
<p><b>DATE:</b> 12/12/23</p>
<p><b>DRAWING NUMBER:</b> PL/02</p>
<p><b>REVISIONS:</b></p>
<p><b>A.D.A ARCHITECTURE</b> UNIT 2, BREASY PLACE, BURROUGHS GARDENS HENDON, LONDON NW4 4AT TEL: 020 8202 1766 FAX: 020 8202 7608</p>