

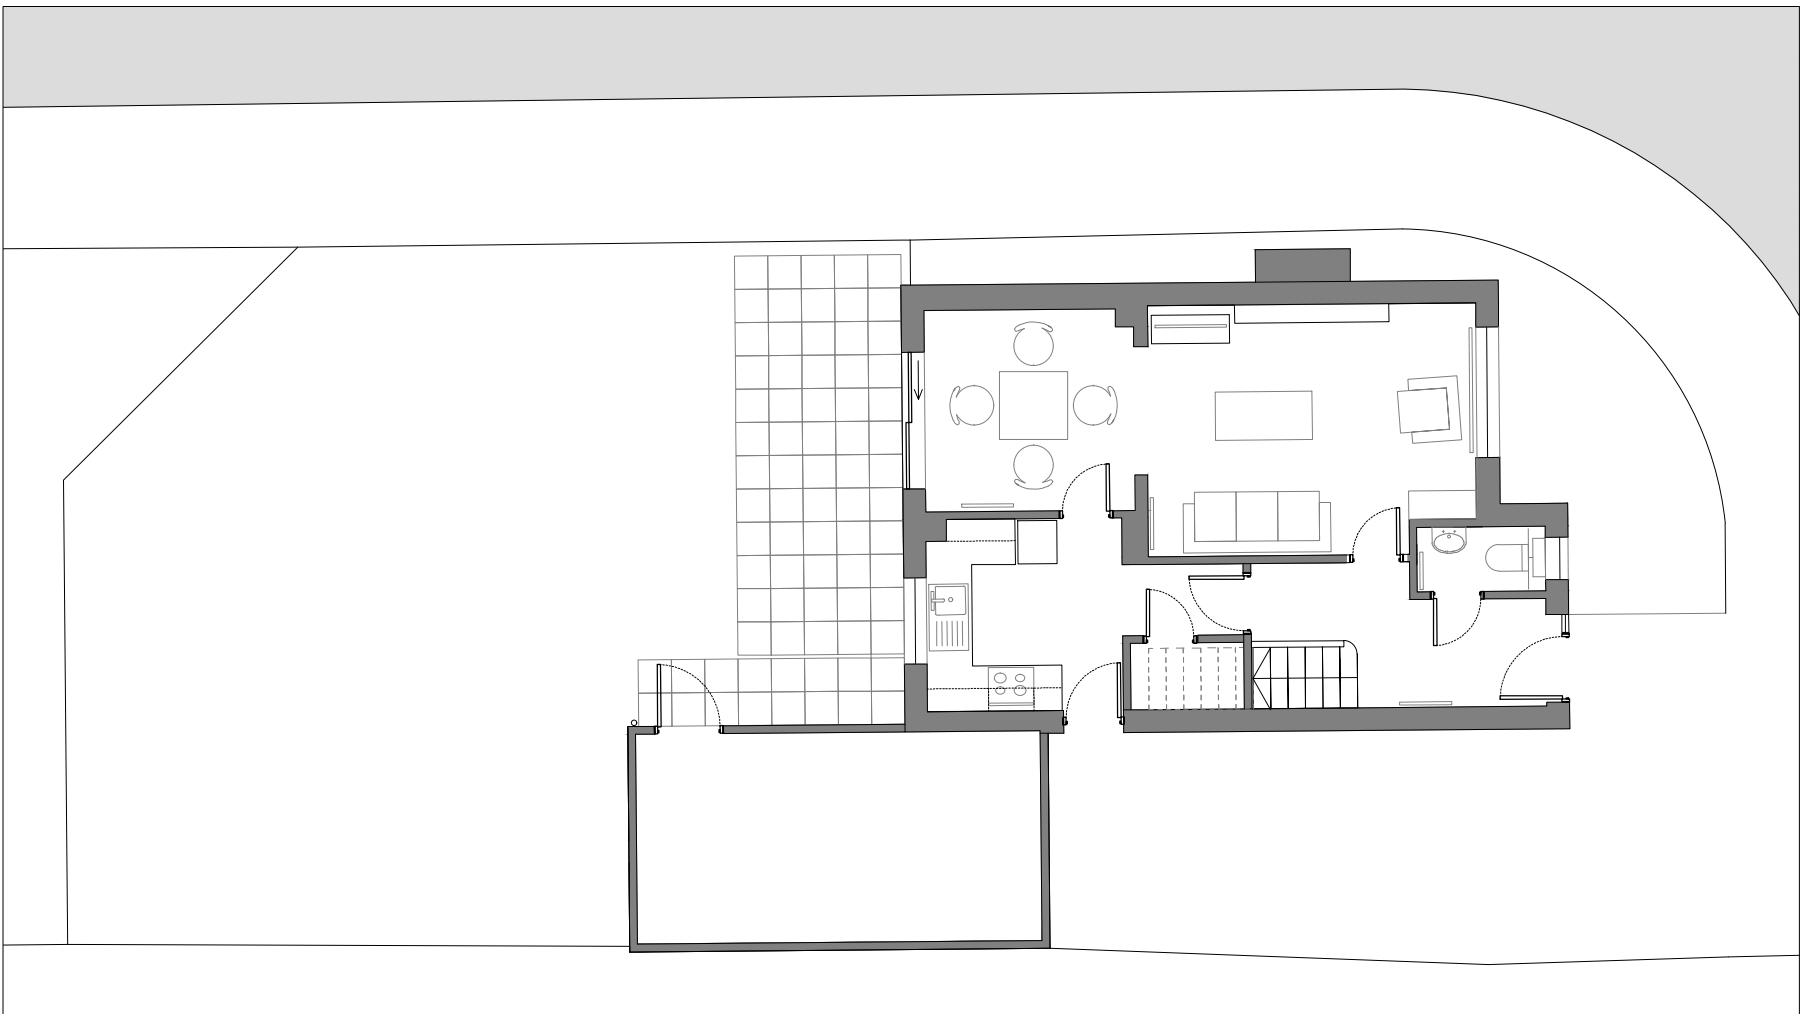


2 FIRST FLOOR PLAN
010 AS EXISTING

 

1 GROUND FLOOR PLAN
010 AS EXISTING

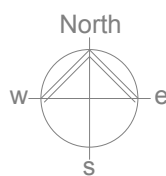

PHYSICAL SCALE IN METRES 1:100
Scale 1:100 at A3

Revisions			Project Title & Address		
Date	Rev	Details	6 GABRIEL CLOSE		
14.01.19	A	ISSUED FOR PLANNING	6 GABRIEL CLOSE, CHAFFORD HUNDRED GRAYS RM16 6NL		
Notes This drawing has been prepared for the purpose of gaining planning permission only and does not purport to be a working or contractual drawing and should not be used for any building or contractual purposes. This drawing has been prepared based on survey drawings and information prepared by others. All dimensions and levels on all drawings must be checked and verified on site before commencement of works.			Drawing Title		
			GROUND & FIRST FLOOR PLAN AS EXISTING		
Project No.		Drawing No.	Status		
7		010	PLAN		