

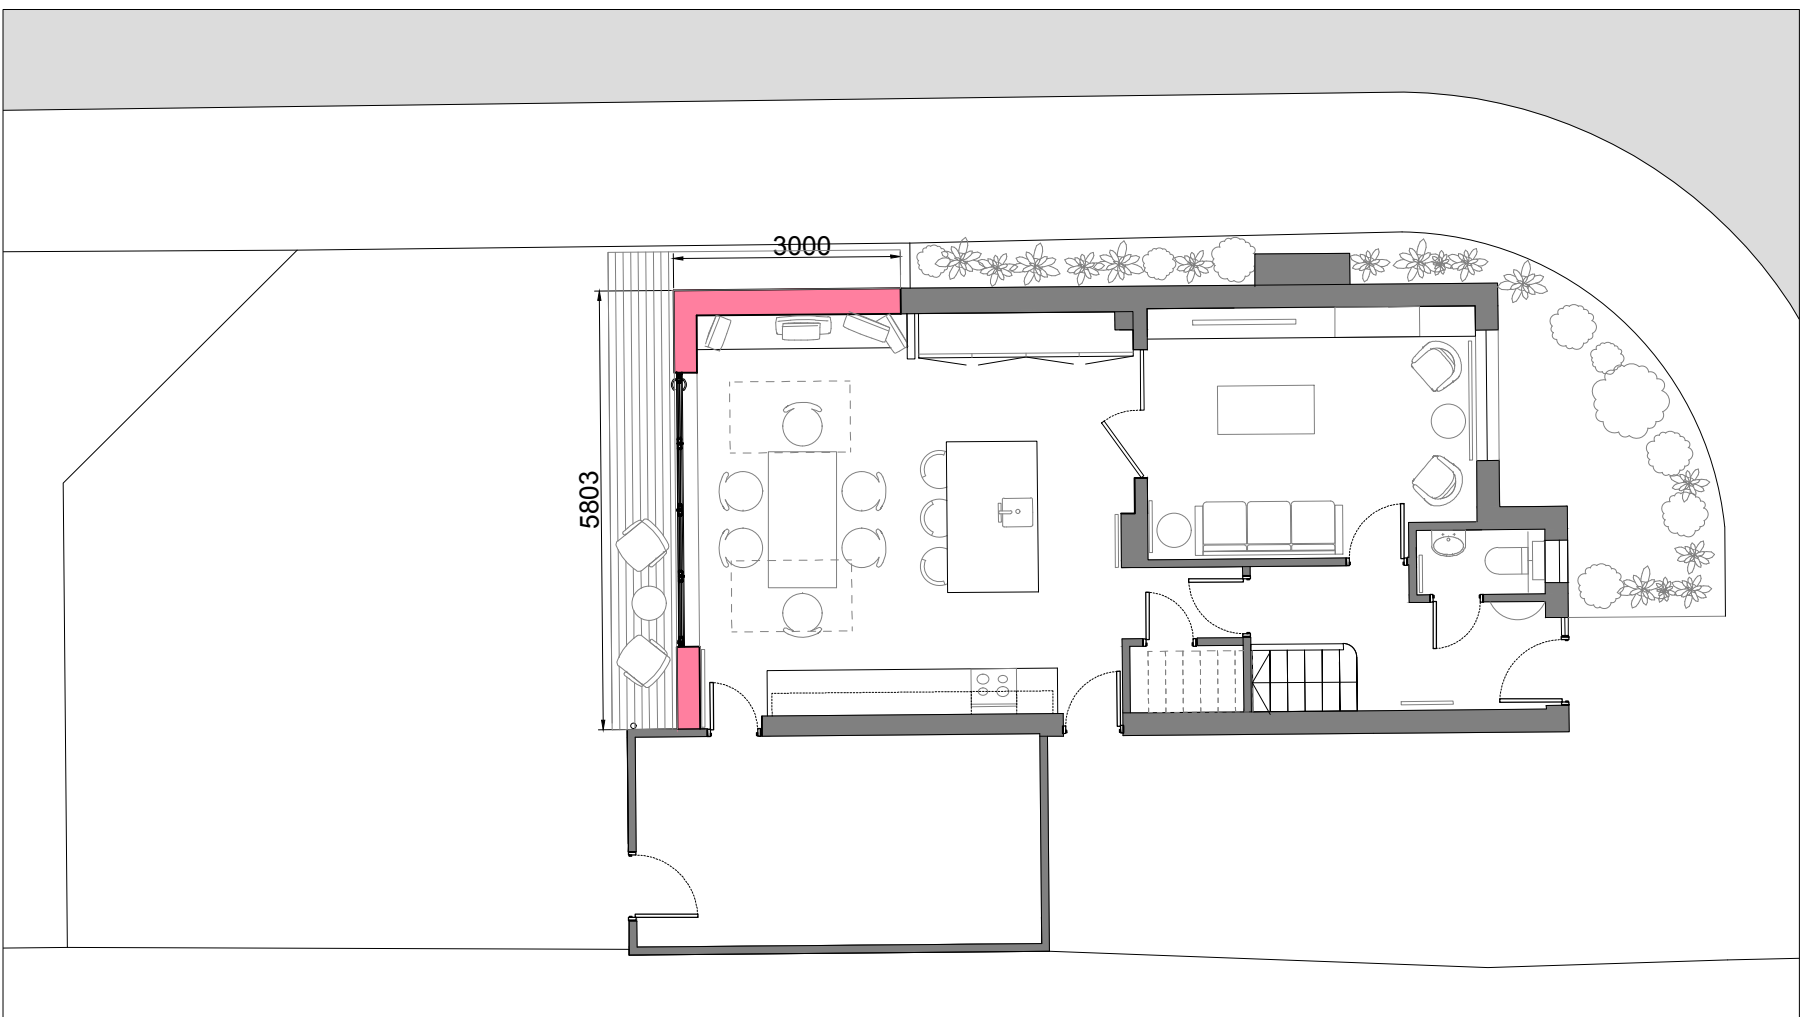


2 FIRST FLOOR PLAN
110 AS PROPOSED

 

1 GROUND FLOOR PLAN
110 AS PROPOSED

EXISTING
NEW CONSTRUCTION

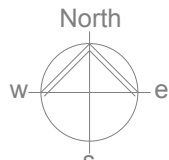

PHYSICAL SCALE IN METRES 1:100
Scale 1:100 at A3

Revisions			Project Title & Address		
Date	Rev	Details	6 GABRIEL CLOSE 6 GABRIEL CLOSE, CHAFFORD HUNDRED GRAYS RM16 6NL		
14.01.19	A	ISSUED FOR PLANNING	Drawing Title GROUND & FIRST FLOOR PLAN AS PROPOSED		
Notes This drawing has been prepared for the purpose of gaining planning permission only and does not purport to be a working or contractual drawing and should not be used for any building or contractual purposes. This drawing has been prepared based on survey drawings and information prepared by others. All dimensions and levels on all drawings must be checked and verified on site before commencement of works.			Project No.	Drawing No.	Status
			7	110	PLAN