



GILBERT ROAD

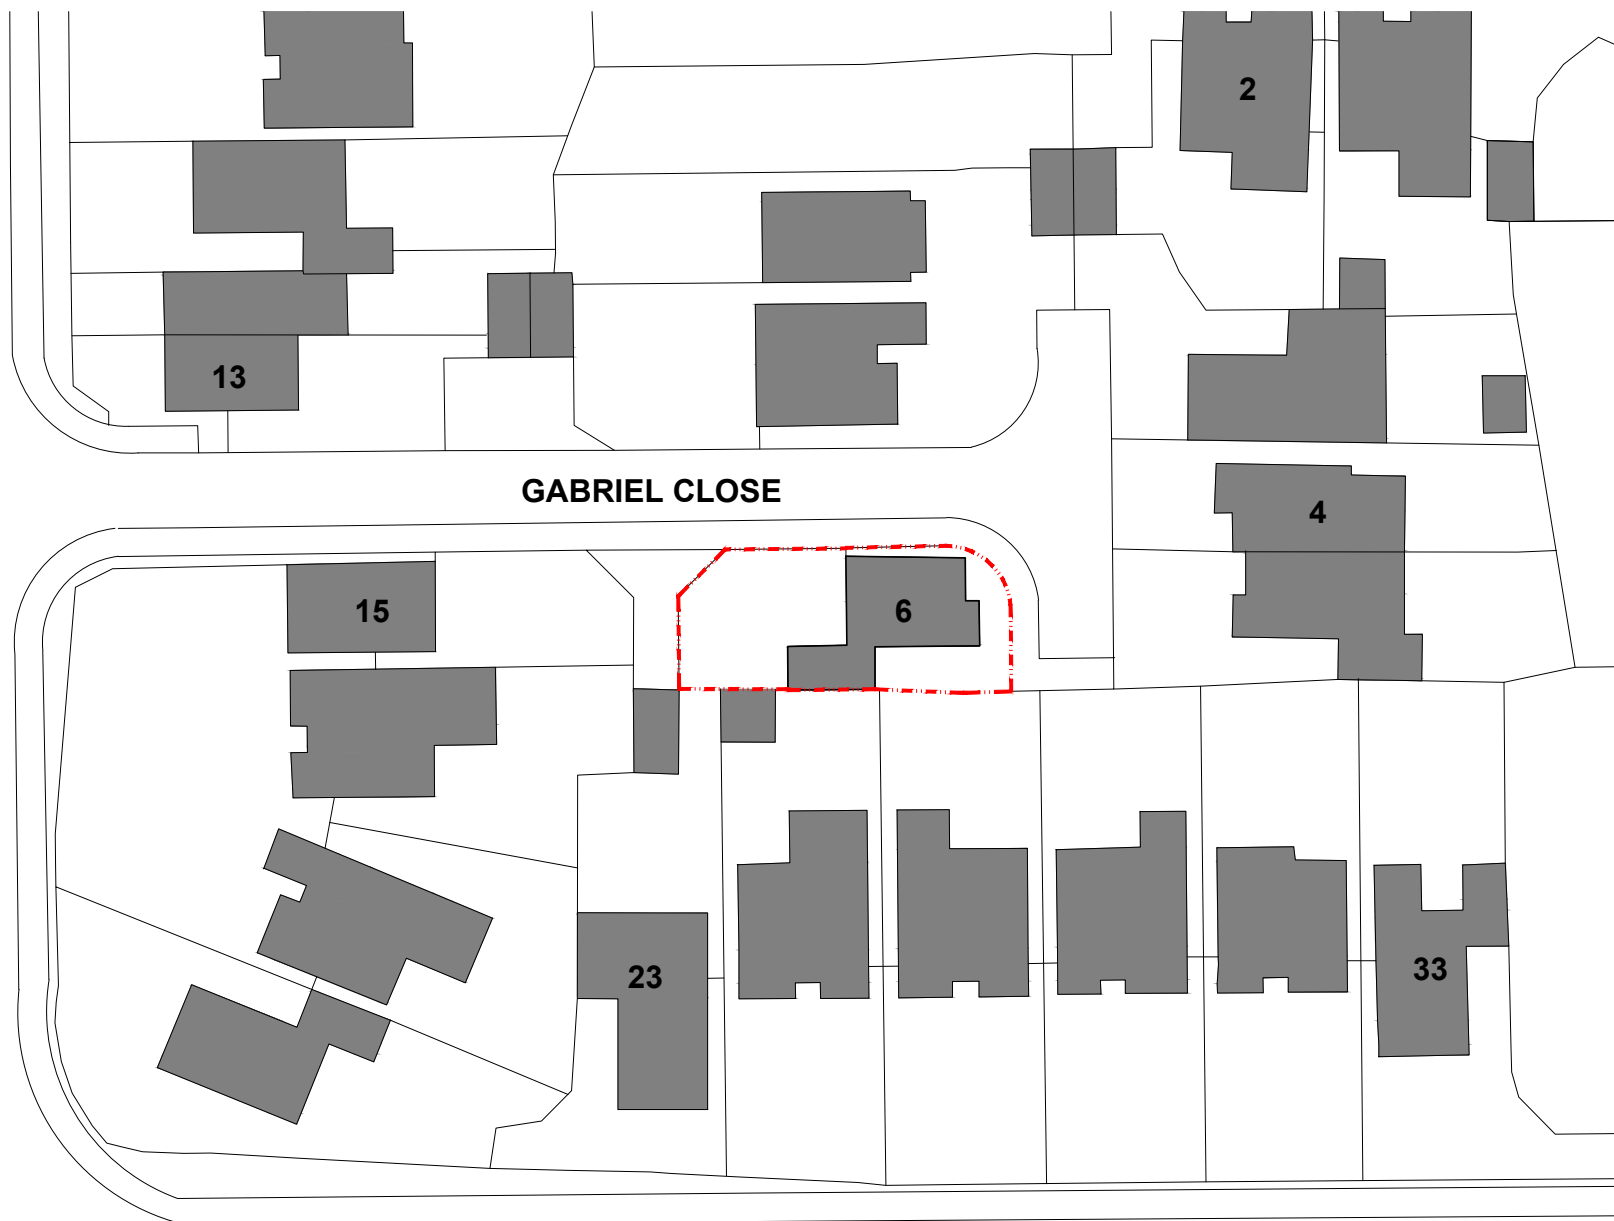

GILBERT ROAD

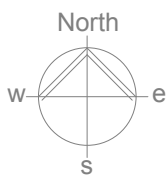

PHYSICAL SCALE IN METRES  
Scale 1:500 at A3

| Revisions   |             |  | Project Title & Address   |  |  |
|-------------|-------------|--|---|--|--|
| Date        | Rev         | Details  | <b>6 GABRIEL CLOSE</b><br>6 GABRIEL CLOSE, CHAFFORD HUNDRED<br>GRAYS RM16 6NL |  |  |
| 14.01.19    | A           | ISSUED FOR PLANNING  | Drawing Title<br><b>SITE PLAN</b><br>AS EXISTING                              |  |  |
| Notes       |             | This drawing has been prepared for the purpose of gaining planning permission only and does not purport to be a working or contractual drawing and should not be used for any building or contractual purposes.<br>This drawing has been prepared based on survey drawings and information prepared by others.<br>All dimensions and levels on all drawings must be checked and verified on site before commencement of works. |   |  |  |
| Project No. | Drawing No. | Status   |   |  |  |
| <b>7</b>    | <b>003</b>  | <b>PLAN</b>  |   |  |  |