
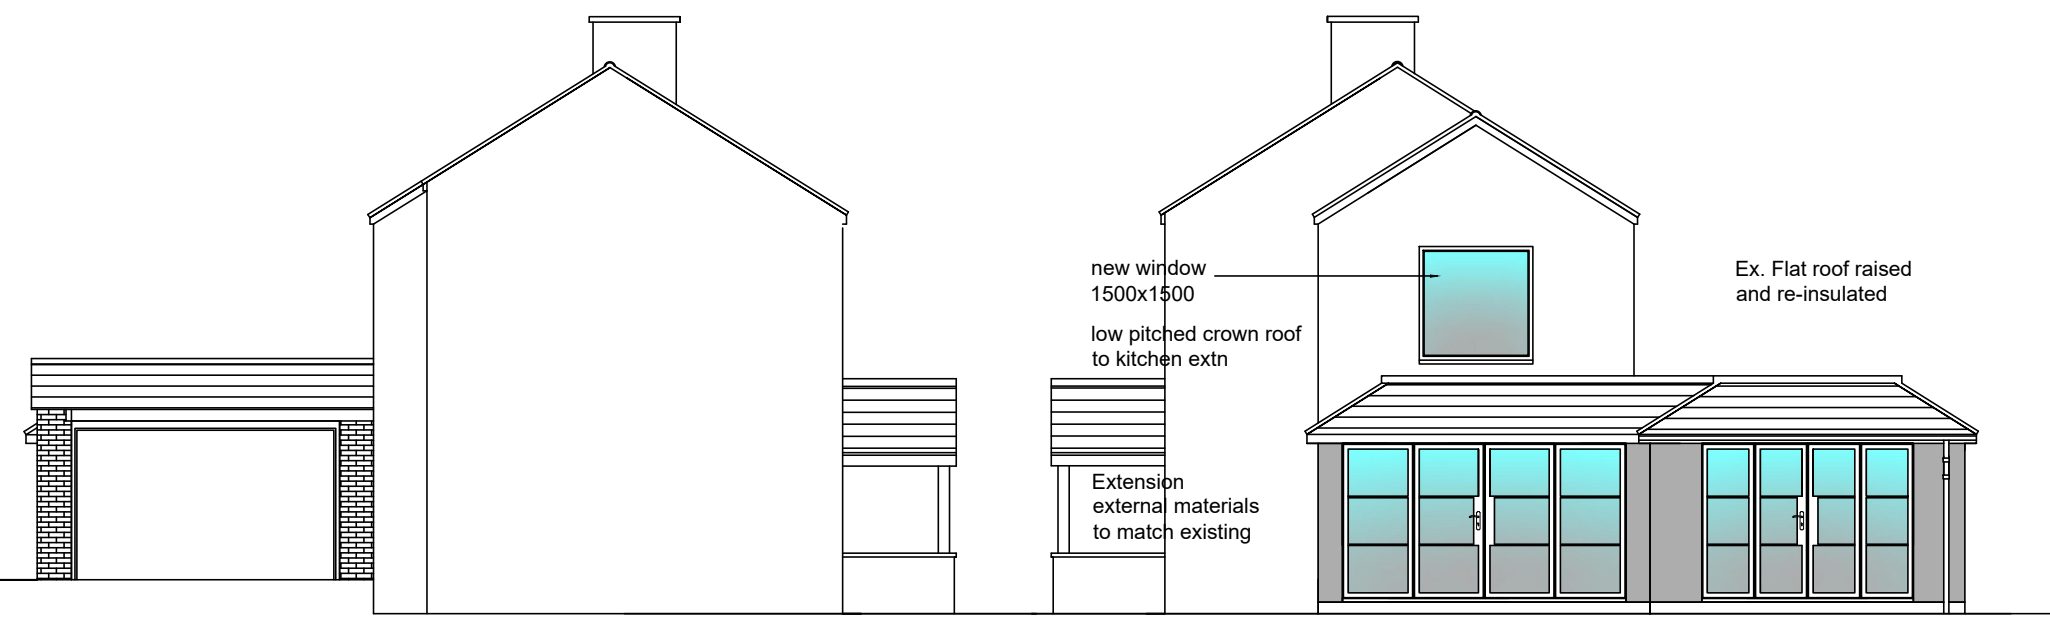



FRONT ELEVATION

Extension external materials to match existing

 

SIDE ELEVATION

SIDE ELEVATION

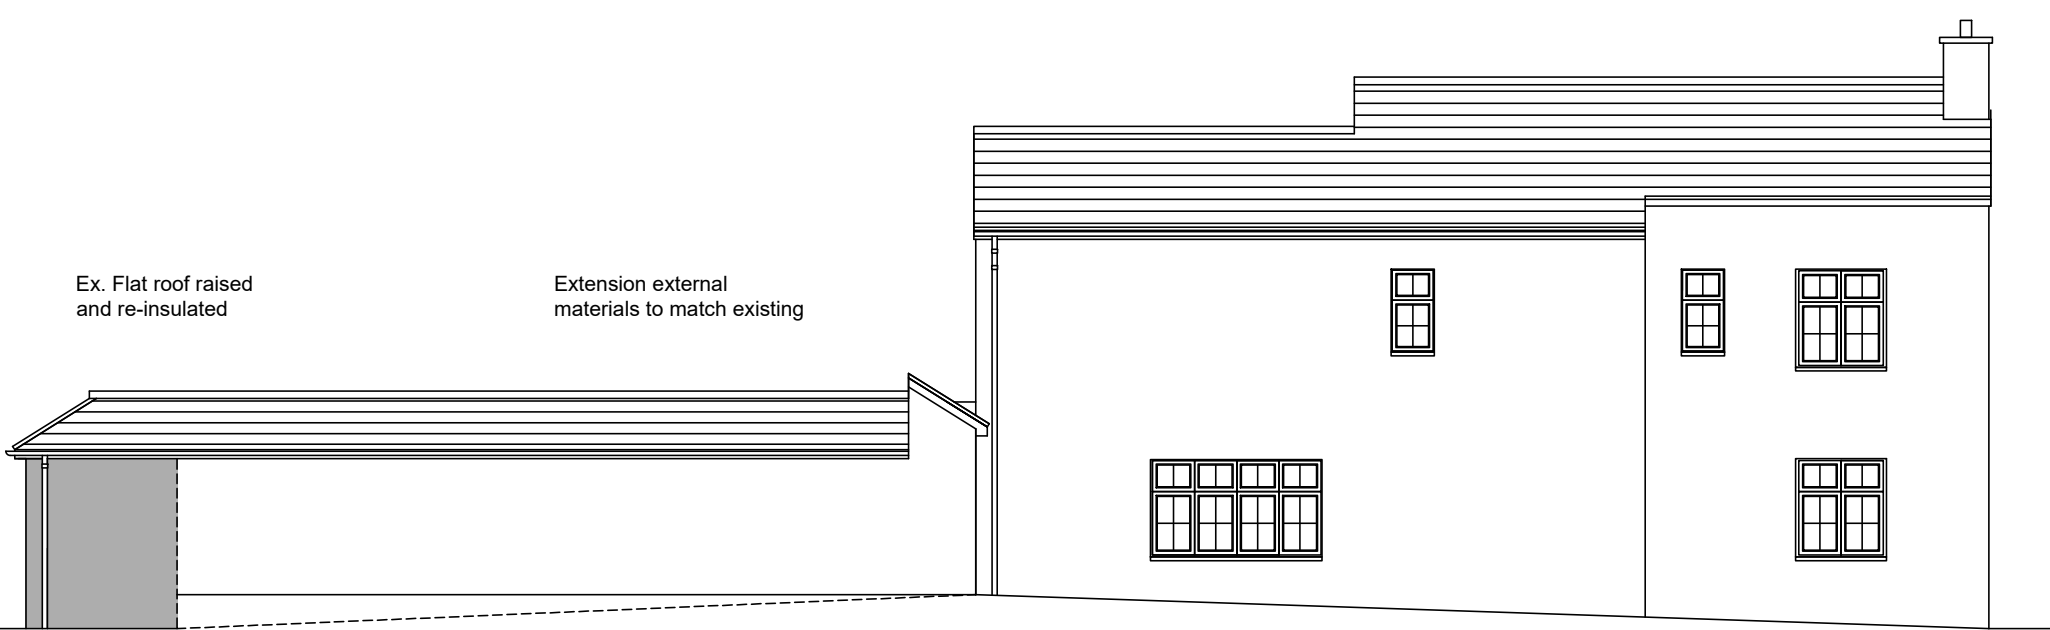

NORTH ELEVATION

Rev	Date	Revision	Drg No.	Rev
Proposed Elevations Mono-pitched roof to Garage			P03	
Scale 1:100 @ A3		Drn. by: CF	Job No. 401111	
		Chkd. by:		
Client			Mr Harte	
Project			545 London Road Hemel Hempstead	
© Copyright				
<b>TERENCE FIDLER PARTNERSHIP LTD</b> CONSULTING STRUCTURAL ENGINEERS 65 High Street, Kings Langley, Herts WD4 9HU Tel: 01923 291554 info@tpeengineers.co.uk				
