



FRONT ELEVATION

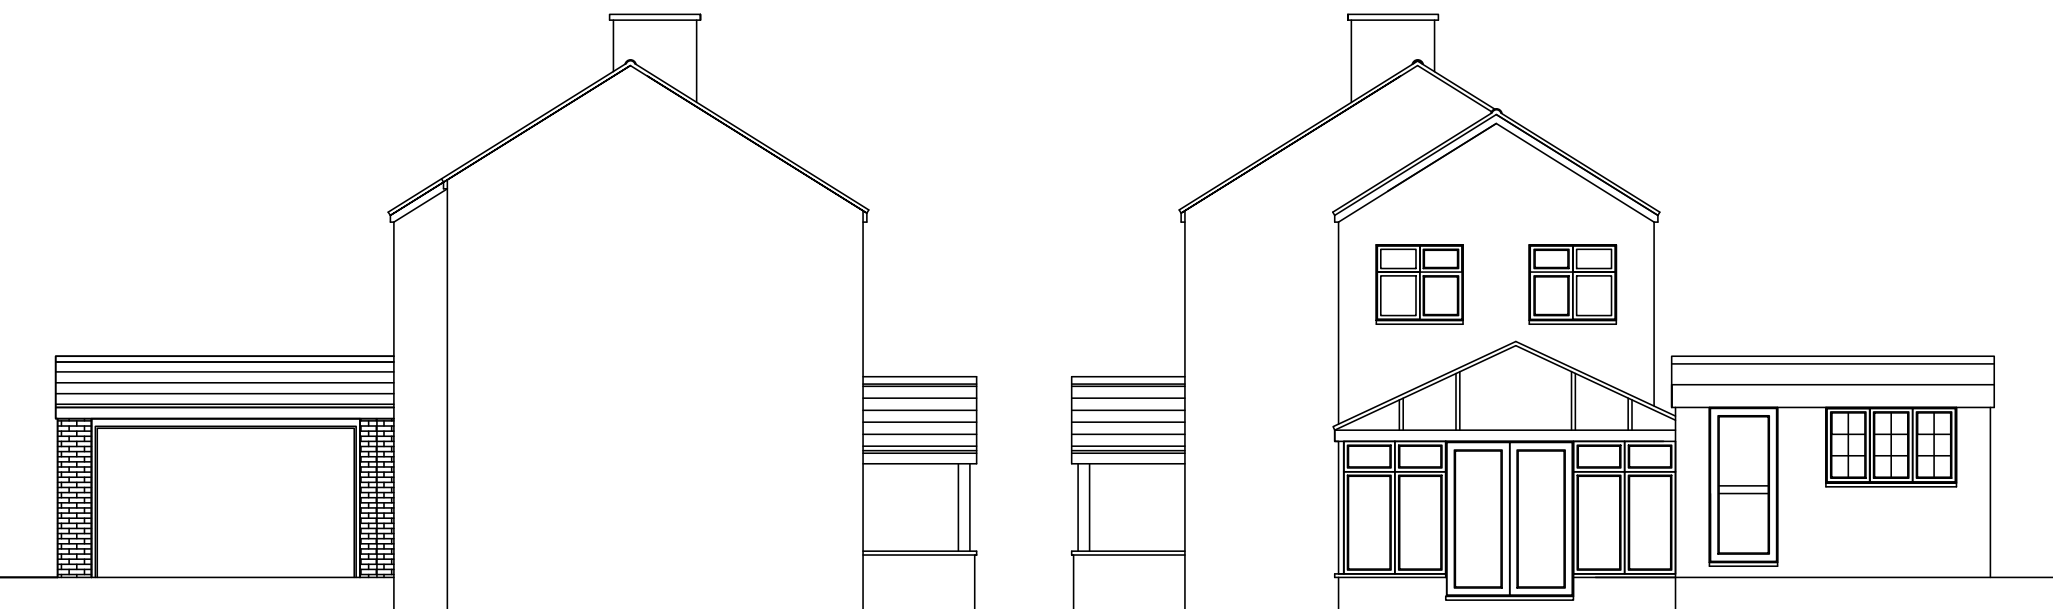

SIDE ELEVATION

SIDE ELEVATION

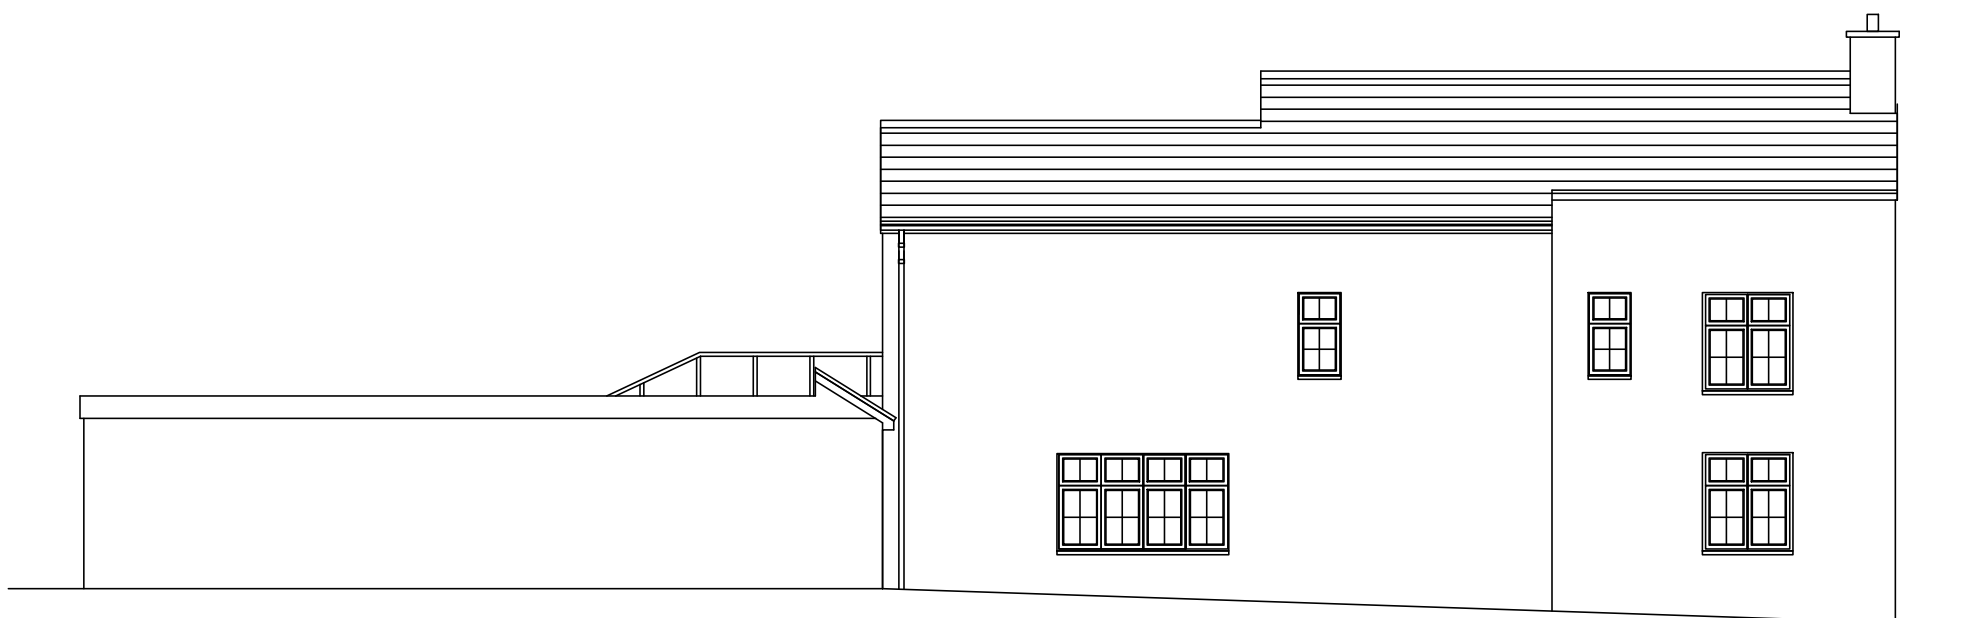

NORTH ELEVATION

Rev	Date	Revision	Drg No.	Rev
Existing Elevations			EX03	
Scale 1:100 @ A3			Drn. by: CF	Job No. 401111
			Chkd. by:	
Client		Mr Harte		
Project		545 London Road Hemel Hempstead		
© Copyright				
TERENCE FIDLER PARTNERSHIP LTD CONSULTING STRUCTURAL ENGINEERS 65 High Street, Kings Langley, Herts WD4 9HU Tel: 01923 291554 info@tfpengineers.co.uk				